



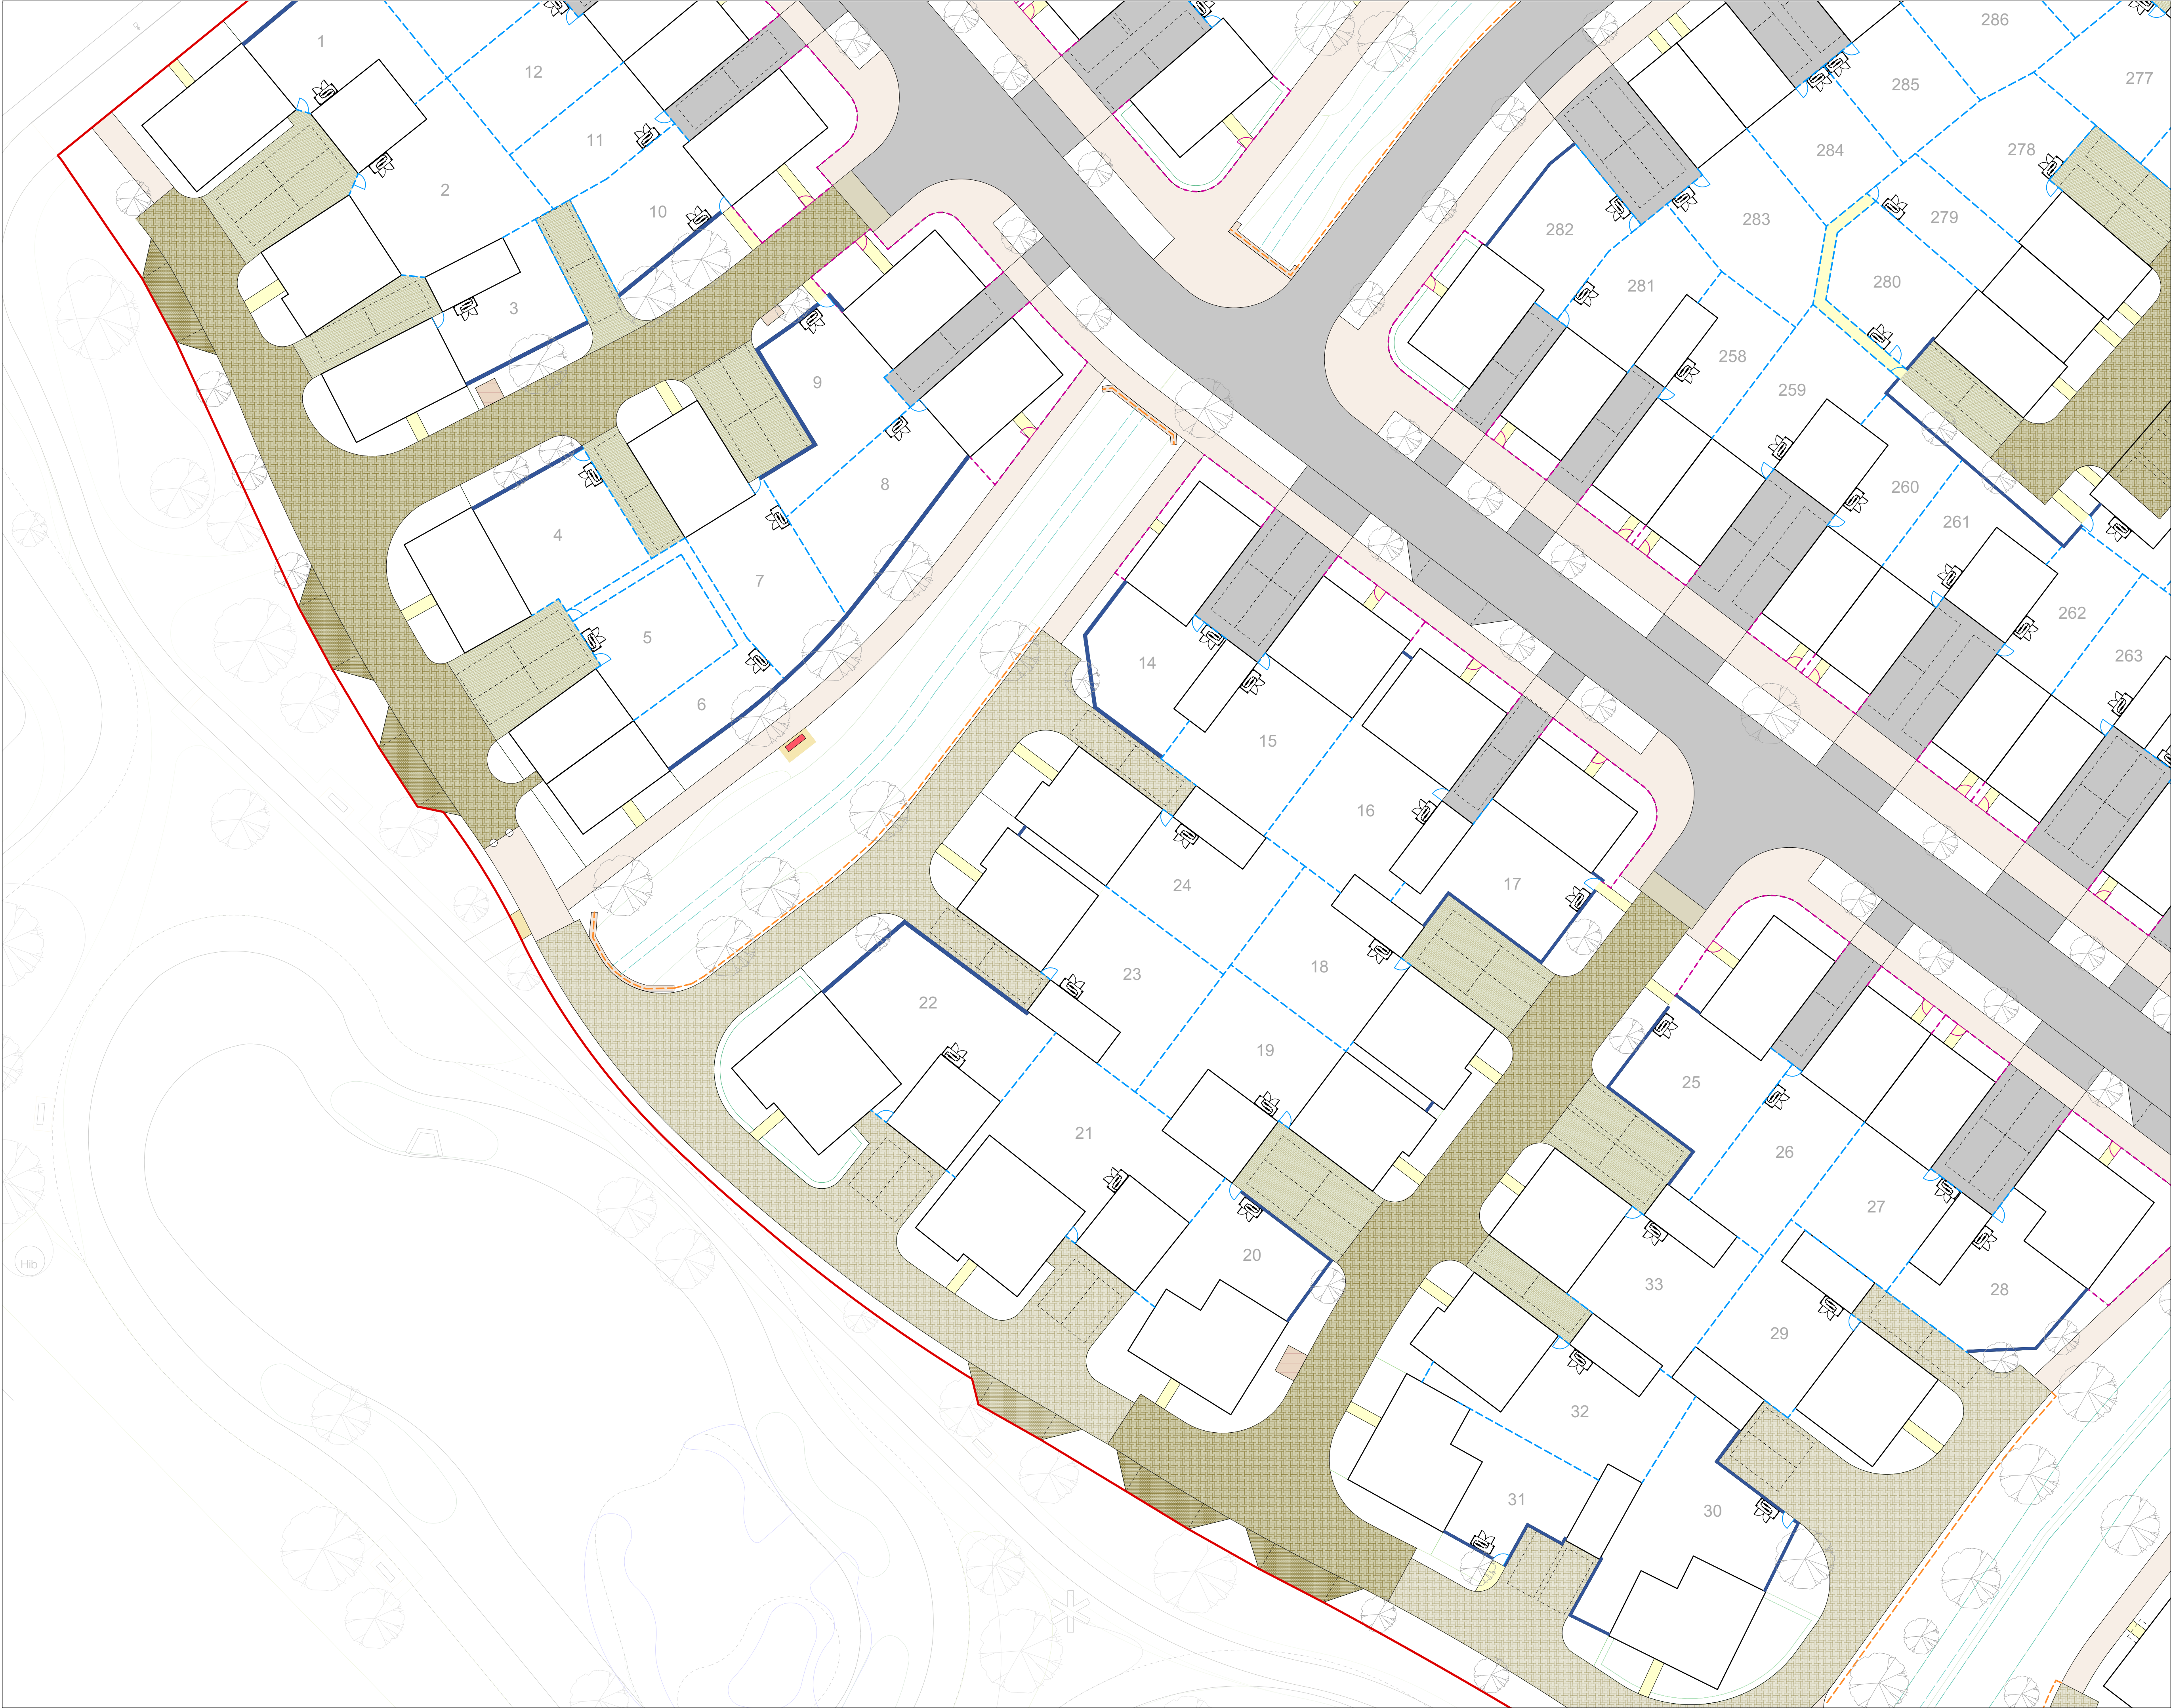

- RM4 Boundary
- Timber closeboard fence 1.8m high
- Timber closeboard gate 1.8m high
- Estate railing in black 1m high
- Estate rail gate in black 1m high
- Cleft chestnut post and 2 rails fence 1.2m high
- Timber knee rail 0.6m high
- Steel palisade fence 1.8m high
- Brick wall 1.8m high (to match architects specification)
- Secondary and Tertiary Streets (incl parking bays and driveways): Macadam surface road Kerb: Charcon British Standard BN Kerb 150x250mm, 125mm upstand
- Mews Street: Charcon Woburn Original in Brindle, 200x134mm, 45deg herringbone Kerb: Charcon Eco Countryside Kerb 145x255mm, 50mm upstand
- Semi Private Drives: Charcon Woburn Original in Rustic, 200x134mm, 45deg herringbone Kerb: Charcon Eco Countryside Classic Flat Top Edging 50x250mm, 50mm upstand
- Parallel parking bays: Charcon Woburn Original in Brindle, 200x134mm, stretcher bond Kerb: Charcon Eco Countryside Kerb 145x255mm, 50mm upstand
- Parallel parking bays: Charcon Woburn Original in Rustic, 200x134mm, stretcher bond Kerb: Charcon Eco Countryside Kerb 145x255mm, 50mm upstand
- Driveways: Charcon Woburn Rumbled in Autumn, 200x134mm, stretcher bond
- Rumble Strips: Charcon Woburn Original in Graphite, 200x134mm, stretcher bond
- Public footpath/cycleway: Macadam surface Kerbedging: Charcon British Standard Flat Top, 50x250mm, laid flush
- Private footpaths: Charcon Stonemaster Flag, 450x450mm in sandy buff, stack bond
- Public Footpath: Compacted hogglin, variable width
- Apartment patios: Charcon Stonemaster Flag, 450x450mm in sienna buff, stack bond
- Bin Collection Points: Charcon Woburn Rumbled in Autumn, 134x134mm, stack bond
- Timber picnic bench
- Timber seat
- Timber bridge crossing swale
- Waste bin
- Bike stores

Notes/Revisions

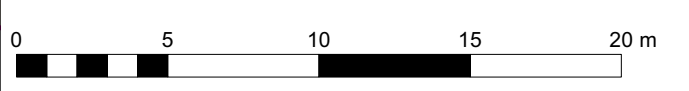

Ford Airfield
Vistry

N

Hardworks and Boundaries 6 of 10 RM4		
Status:	Drawn by:	Checked by:
For Planning	DL	TF
Project Number:	Scale @ A1:	Date:
180641	1:250	08/2024
Drawing Number:	Revision:	
TOR-RM4-XX-DR-L-P-007	A	

© Crown Copyright and database right 2024 OS Licence no. AC0000849896

© tor&co 2024 Do not scale from this drawing

tor & co

Everdene House
Deansleigh Road
Bournemouth BH7 7DU
020 3664 6755
enquiries@torandco.com
www.torandco.com