



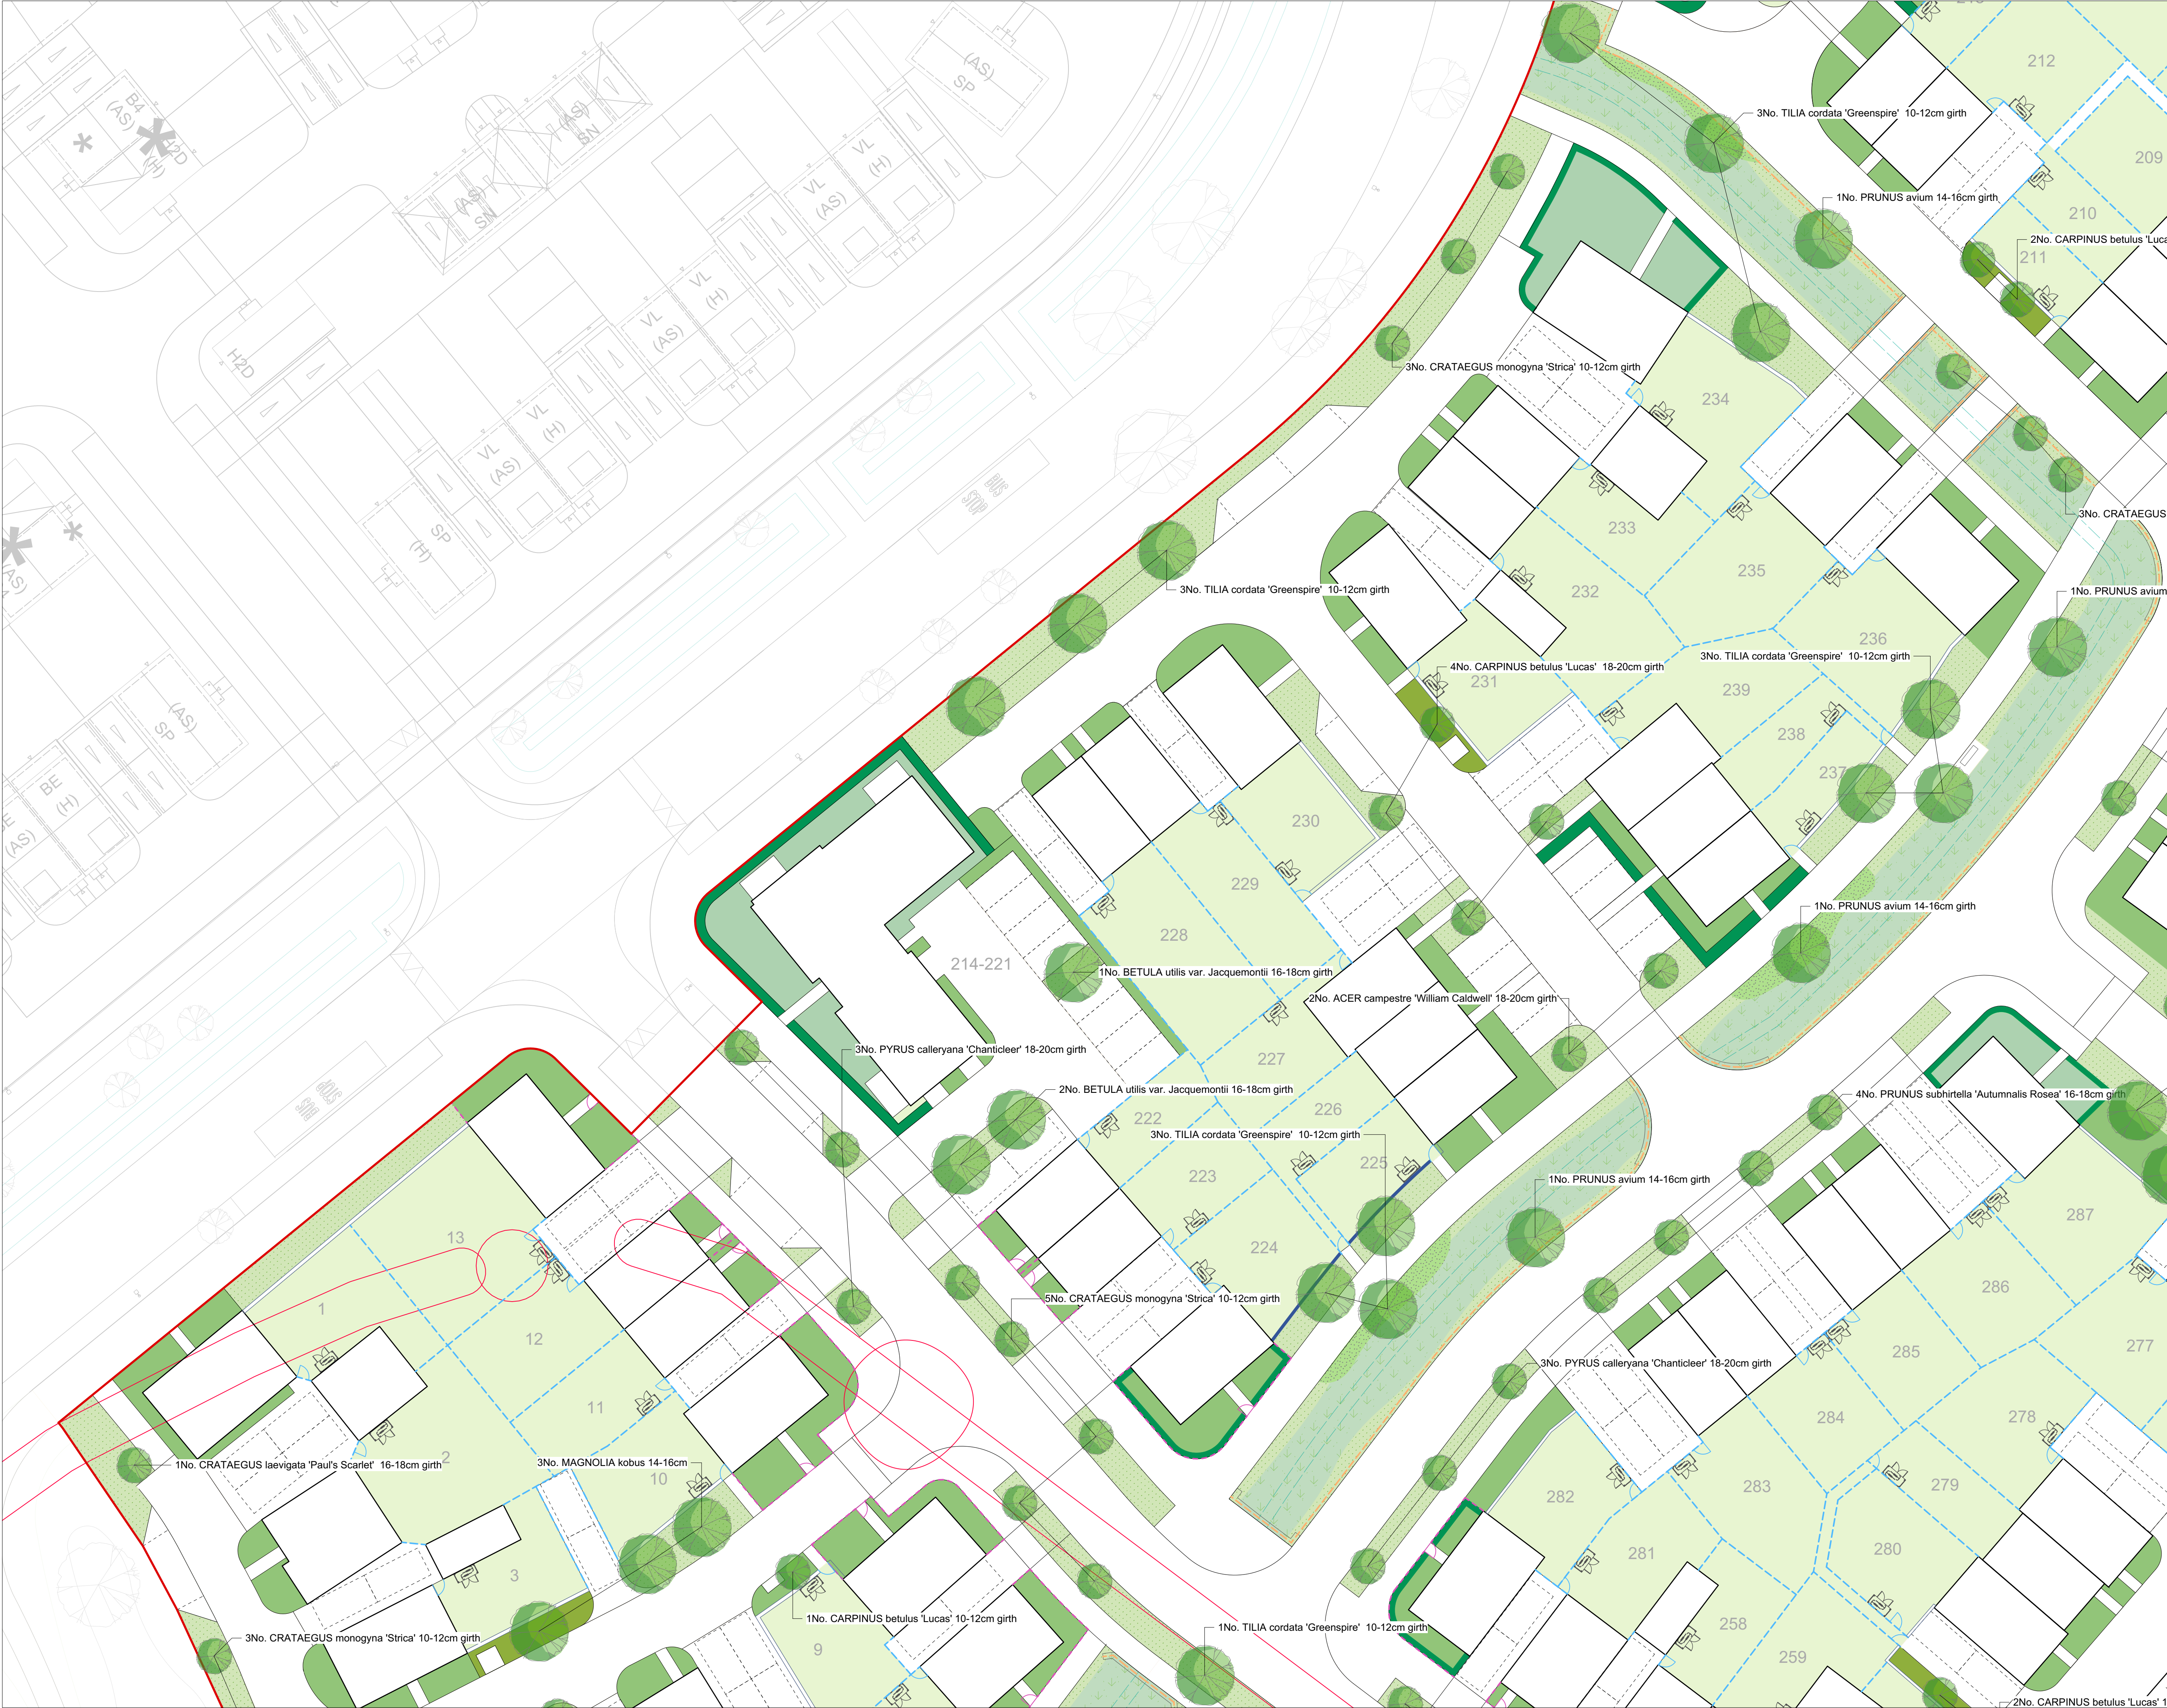

- RM4 Boundary
- Existing vegetation to be retained (Refer to arboriculturists AIA)
- Vegetation to be removed (Refer to arboriculturists AIA)
- Proposed trees
- Low single-species hedgerow
- Native hedgerow
- Private ornamental planting
- Communal ornamental planting
- Communal native planting
- Rear gardens
- Private front lawn
- Amenity grass
- Flowering Lawn
- Long grass margins
- Wildflower meadow
- Wildflower meadow (SUDs feature)

Notes/Revisions

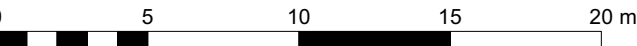

Ford Airfield
Vistry



Softworks 3 of 10
RM4

Status:	For Planning	Drawn by:	DL	Checked by:	TF
Project Number:	180641	Scale @ A1:	1:250	Date:	08/2024
Drawing Number:	TOR-RM4-XX-DR-L-P-014	Revision:	A		

© Crown Copyright and database right 2024 OS Licence no. AC0000849896

© tor&co 2024 Do not scale from this drawing

tor
&co

Everdene House
Deansleigh Road
Bournemouth BH17 7DU
020 3664 6755
enquiries@torandco.com
www.torandco.com