



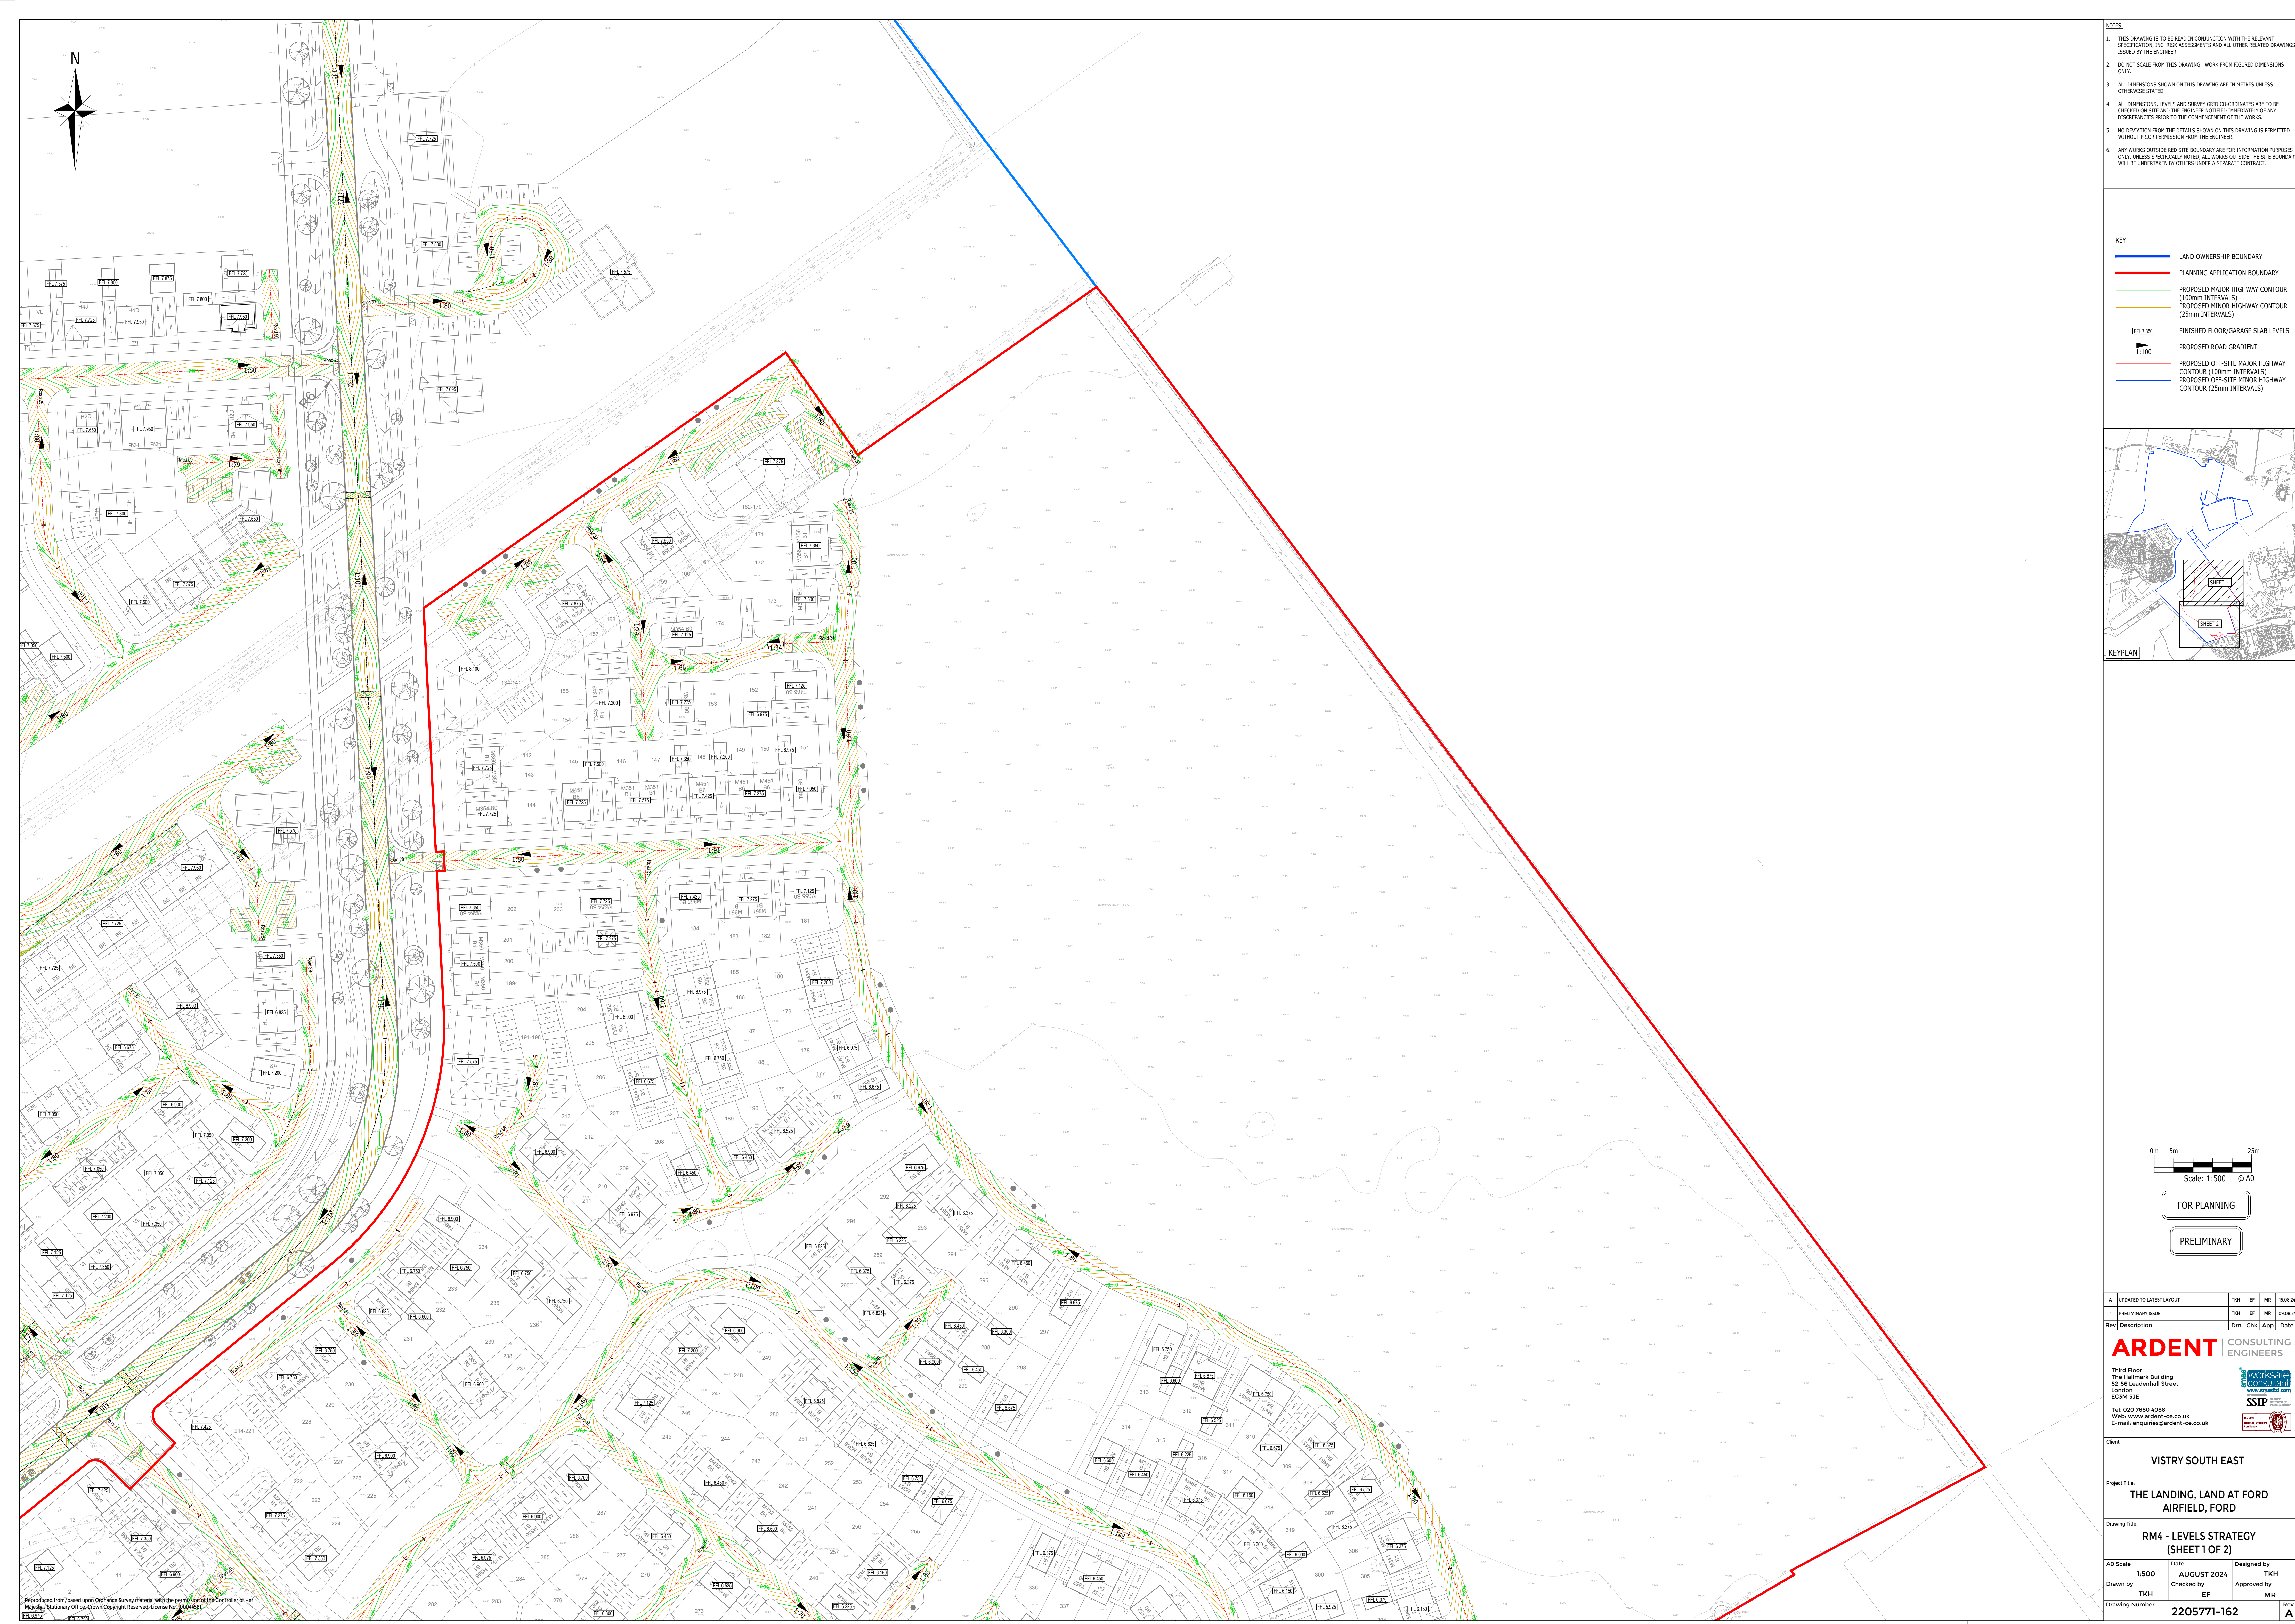


- NOTES:
1. THIS DRAWING IS TO BE READ IN CONJUNCTION WITH THE RELEVANT SPECIFICATION, INC. RISK ASSESSMENTS AND ALL OTHER RELATED DRAWINGS ISSUED BY THE ENGINEER.
 2. DO NOT SCALE FROM THIS DRAWING. WORK FROM FIGURED DIMENSIONS ONLY.
 3. ALL DIMENSIONS SHOWN ON THIS DRAWING ARE IN METRES UNLESS OTHERWISE STATED.
 4. ALL DIMENSIONS, LEVELS AND SURVEY GRID CO-ORDINATES ARE TO BE CHECKED ON SITE AND THE ENGINEER NOTIFIED IMMEDIATELY OF ANY DISCREPANCIES PRIOR TO THE COMMENCEMENT OF THE WORKS.
 5. NO DEVIATION FROM THE DETAILS SHOWN ON THIS DRAWING IS PERMITTED WITHOUT PRIOR PERMISSION FROM THE ENGINEER.
 6. ANY WORKS OUTSIDE RED SITE BOUNDARY ARE FOR INFORMATION PURPOSES ONLY. UNLESS SPECIFICALLY NOTED, ALL WORKS OUTSIDE THE SITE BOUNDARY WILL BE UNDERTAKEN BY OTHERS UNDER A SEPARATE CONTRACT.

KEY

- LAND OWNERSHIP BOUNDARY
- PLANNING APPLICATION BOUNDARY
- PROPOSED MAJOR HIGHWAY CONTOUR (100mm INTERVALS)
- PROPOSED MINOR HIGHWAY CONTOUR (25mm INTERVALS)
- FINISHED FLOOR/GARAGE SLAB LEVELS
- PROPOSED ROAD GRADIENT
- PROPOSED OFF-SITE MAJOR HIGHWAY CONTOUR (100mm INTERVALS)
- PROPOSED OFF-SITE MINOR HIGHWAY CONTOUR (25mm INTERVALS)

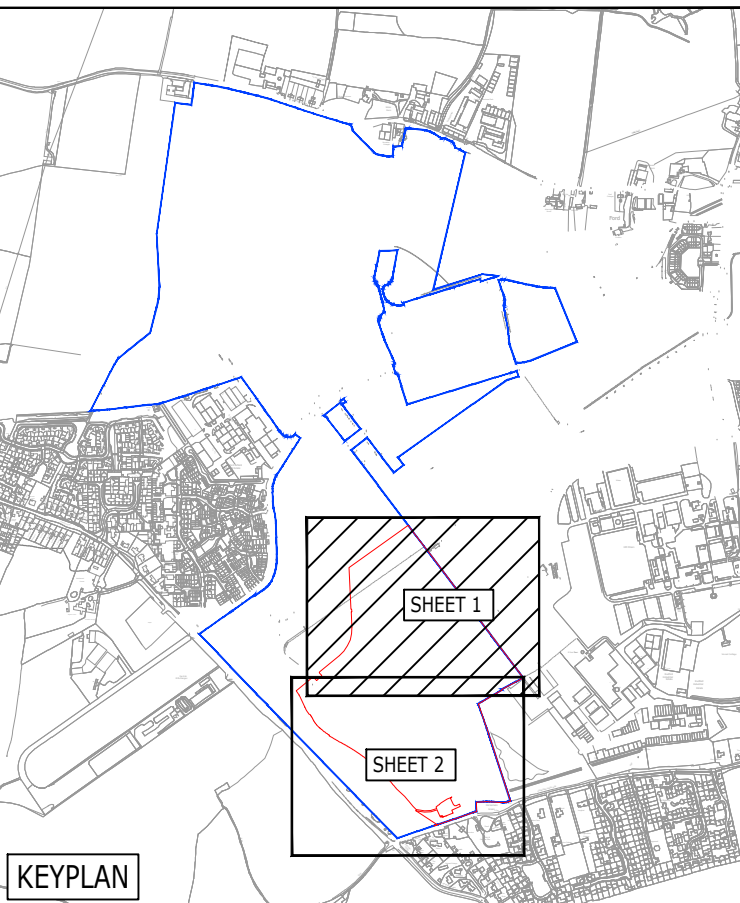

KEYPLAN

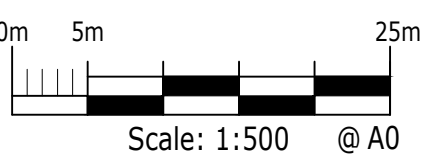

FOR PLANNING

PRELIMINARY

A	UPDATED TO LATEST LAYOUT	TKH	EF	MR	15.08.24
*	PRELIMINARY ISSUE	TKH	EF	MR	09.08.24
Rev	Description	Drn	Chk	App	Date

ARDENT CONSULTING ENGINEERS

Third Floor
The Hallmark Building
52-56 Leadenhall Street
London
EC3M 5JE

Tel: 020 7680 4088
Web: www.ardent-ce.co.uk
E-mail: enquiries@ardent-ce.co.uk

worksafe consultant
www.worksafe.co.uk

SSIP
SPECIALIST SUPPLIER INSTITUTE FOR THE
SAFETY OF THE SUPPLY CHAIN

Client					
VISTRY SOUTH EAST					
Project Title:					
THE LANDING, LAND AT FORD AIRFIELD, FORD					
Drawing Title:					
RM4 - LEVELS STRATEGY (SHEET 1 OF 2)					
AO Scale		Date		Designed by	
1:500		AUGUST 2024		TKH	
Drawn by		Checked by		Approved by	
TKH		EF		MR	
Drawing Number		2205771-162		Rev	
				A	