





FRONT ELEVATION

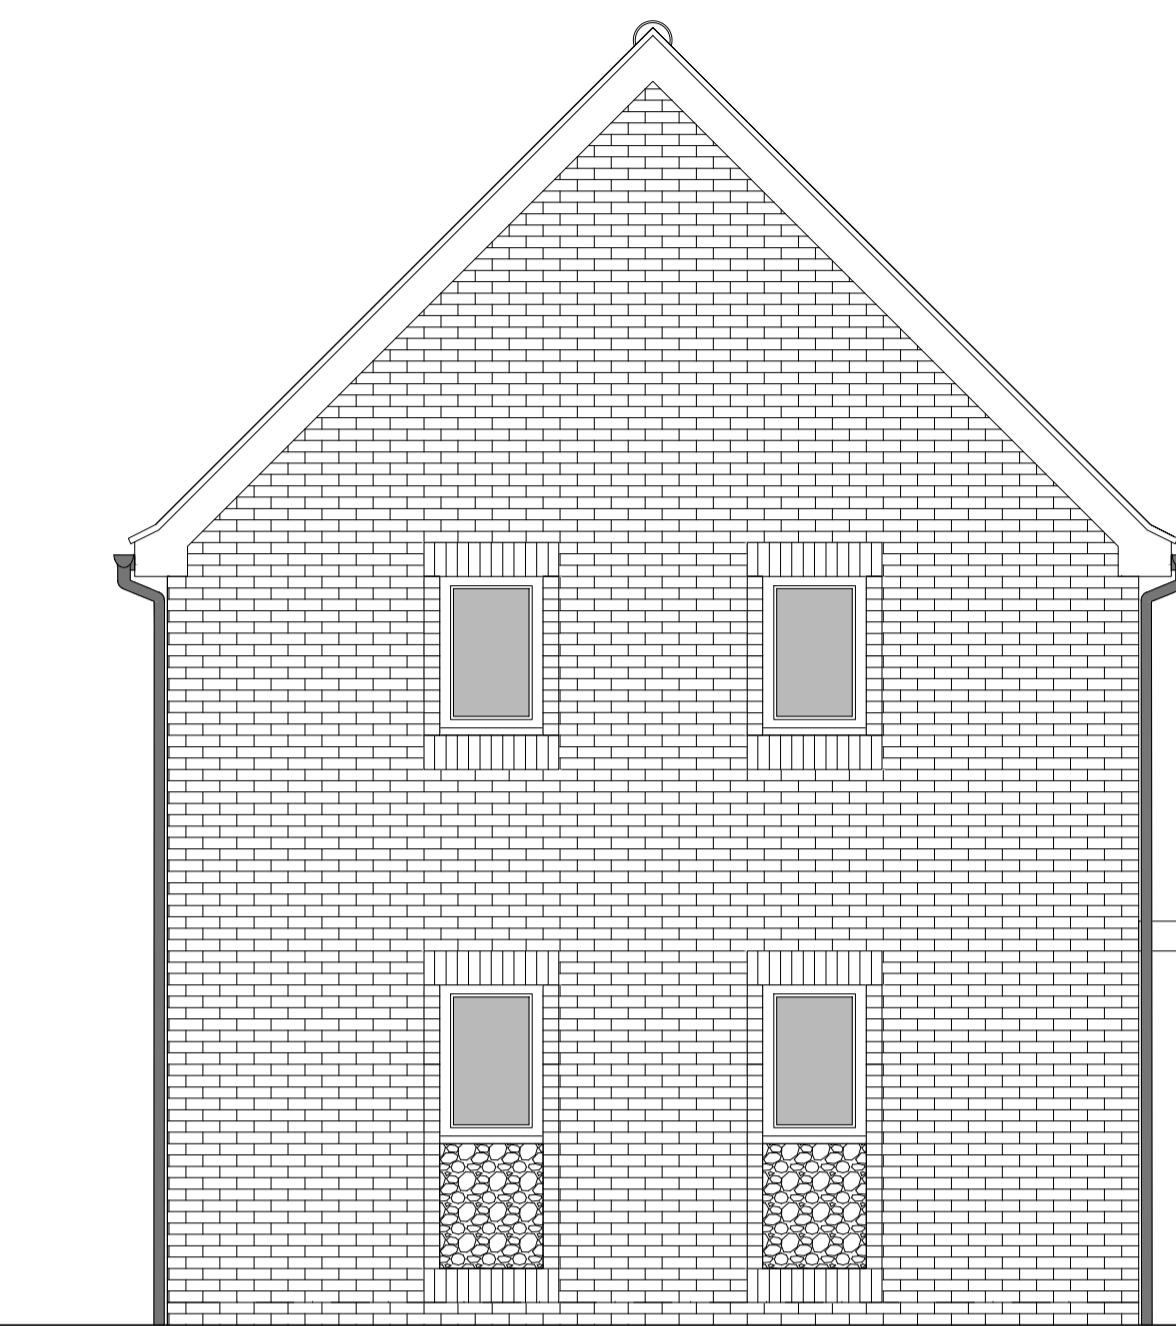

SIDE ELEVATION 1



REAR ELEVATION

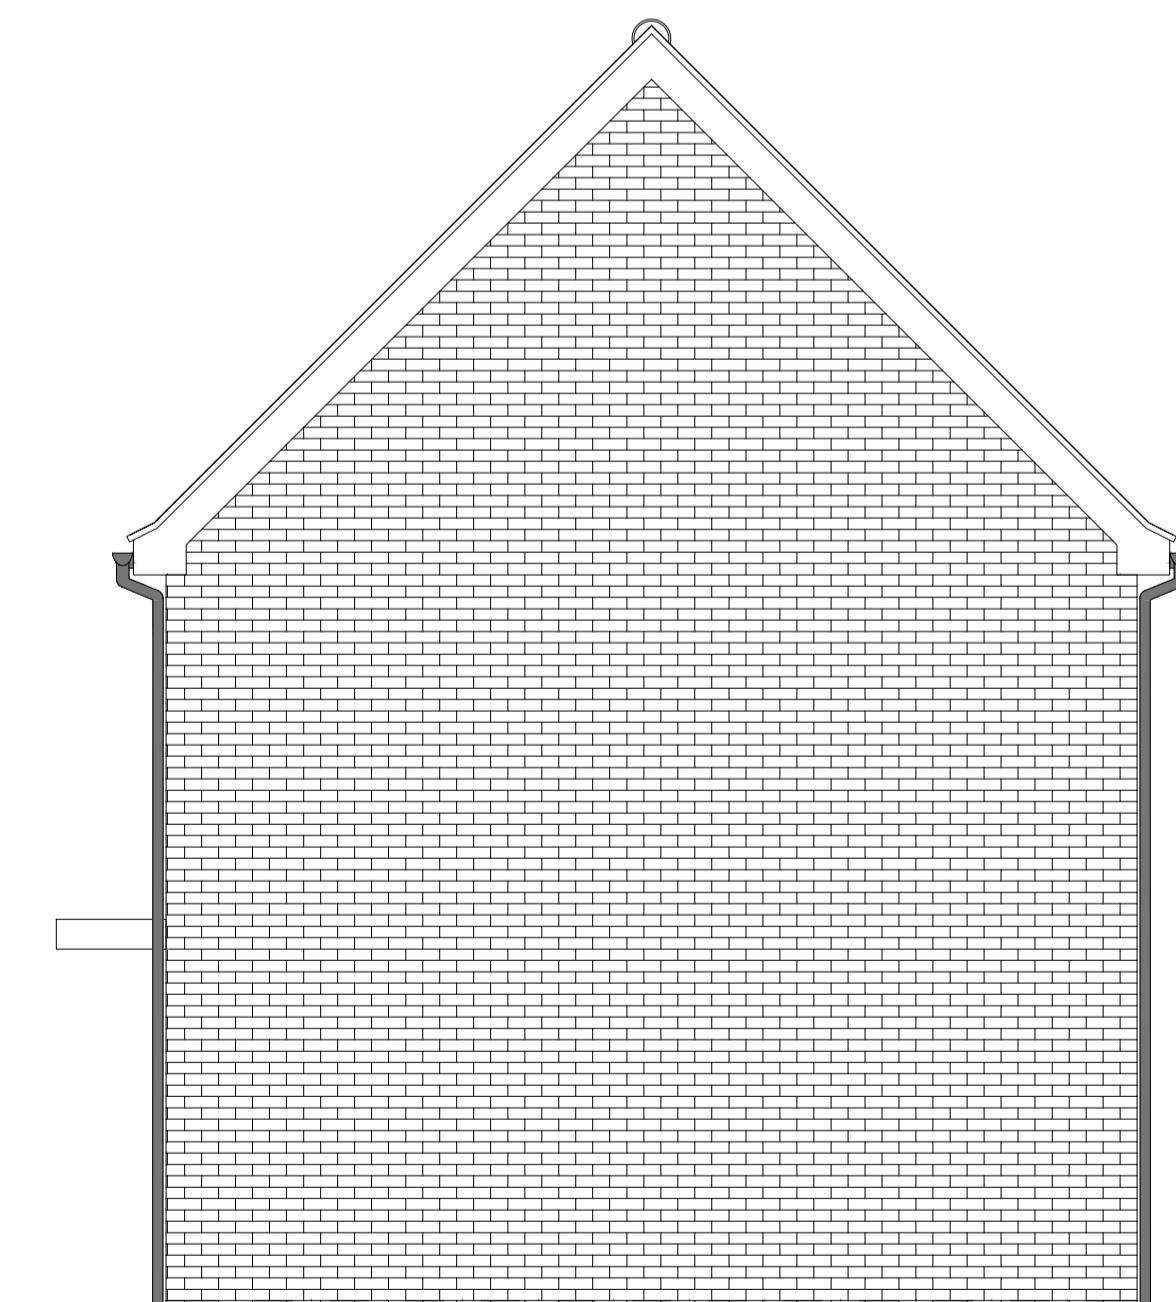

SIDE ELEVATION 2

HOUSETYPE VARIATIONS		
PLOT NUMBERS:	AS DRAWN	- 4, 13
HANDED:	-	
MATERIALS:	WALLS	- BRICK
	WALLS (TREATMENT)	- FLINT
	FENESTRATION	- UPVC
	OBSCURE WINDOWS	- BATHROOMS & ENSUITES
	EXTERNAL DOORS	- UPVC
	OBSCURE DOORS	- UTILITY ROOM
	ROOF	- TILE
	GUTTERING & DOWNPipes	- UPVC
	FASCIA & SOFFITS	- UPVC
WINDOW OMISSION:	PLOT(S)	- N/A
AREA OF UNIT (GIA):	108.9sqm	1172sqft
B. REGS PART M:	M4(2)	
NDSS COMPLIANT:	YES	
CHARACTER AREA:	RYEBANK PARK	

A	22.08.24	Rwp positions adjusted	JC
Rev	Date	Amendment	Initials
Project: PHASE 4 THE LANDINGS			
FORD, WEST SUSSEX			
Client: VISTRY SOUTH EAST			
Drawing: PROPOSED HOUSETYPE ELEVATIONS			
HT - "355" VARIANT "V9"			
Drawing no:	Rev:		
22.1706.4617	A		
Scale@A1:	1:50	Date:	AUG 24
Drawn:	CLP	Checked:	CH
61-63 New London Road   Chelmsford   Essex   CM2 0ND			
T: +44 (0)1245 933988			
W: <a href="http://www.fincarchitects.com">www.fincarchitects.com</a>			
E: <a href="mailto:company@fincarchitects.com">company@fincarchitects.com</a>			
© FINC Architects Limited holds the copyright to all the information contained within this drawing and it may not be copied or reproduced in whole or in part without the written permission of the copyright holder.			
All dimensions and measurements to be checked on site.			
Do not scale from this drawing. This drawing is to be printed in colour.			