


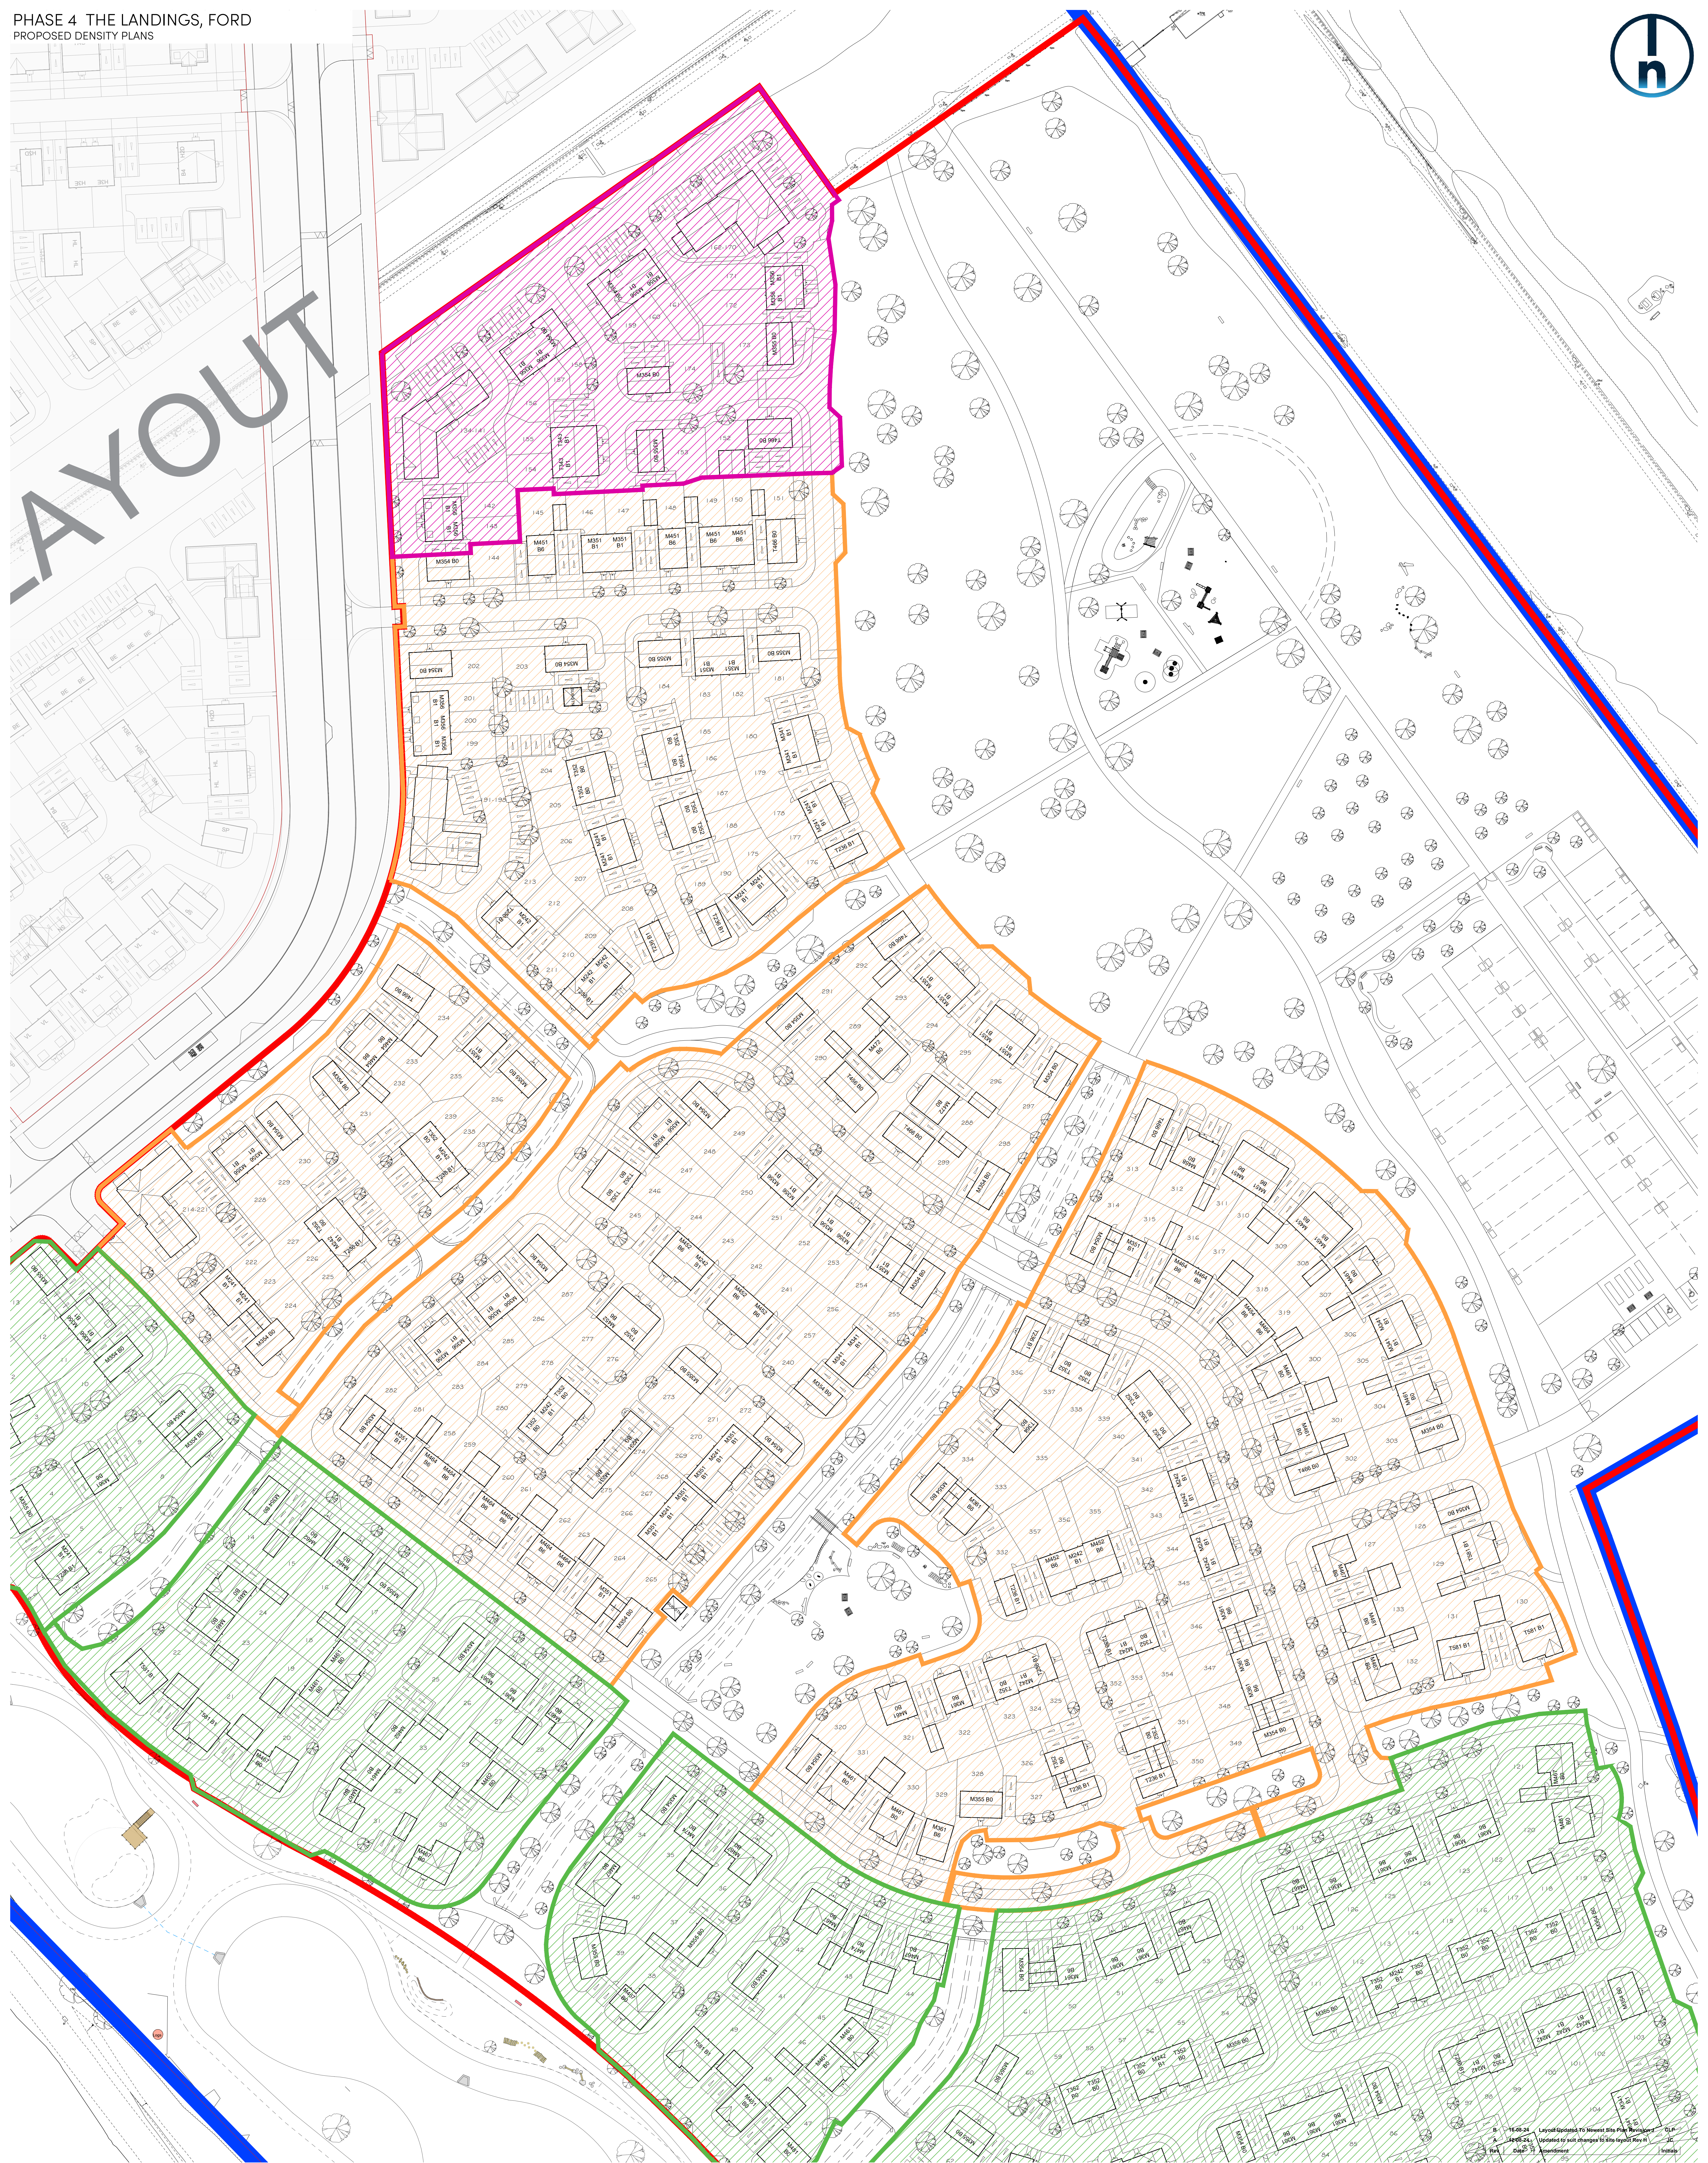

LAYOUT



- KEY**
- Site Boundary
 - Character Area: Runway
Density: 40.7DPH
 - Character Area: Runway Park
Density: 32.9 DPH
 - Character Area: Ryebank Park
Density: 27.4 DPH

SCALE 1:500

Project:
PHASE4, THE LANDINGS
FORD, WEST SUSSEX
Client:
VISTRY, SOUTH EAST
Drawing:
PROPOSED PHASE 4 DENSITY PLAN - C

Drawing no: 22.1706.2122

Scale@A0: 1:500 Date: AUG 24 Drawn: YC Checked: #B

finc architects ltd
61-63 New London Road (Chesham) Essex | CM8 9ND
T: +44 (0) 1246 833889
W: www.fincarchitects.com
E: enquiry@fincarchitects.com

© Finc Architects. Limited holds the copyright to all the information contained within this document and this entire content shall be obtained before copying or using the data other than for the purpose it was originally supplied.
All dimensions and measurements to be checked on site.
Do not scale from this drawing. This drawing is to be printed in colour.

PLANNING