


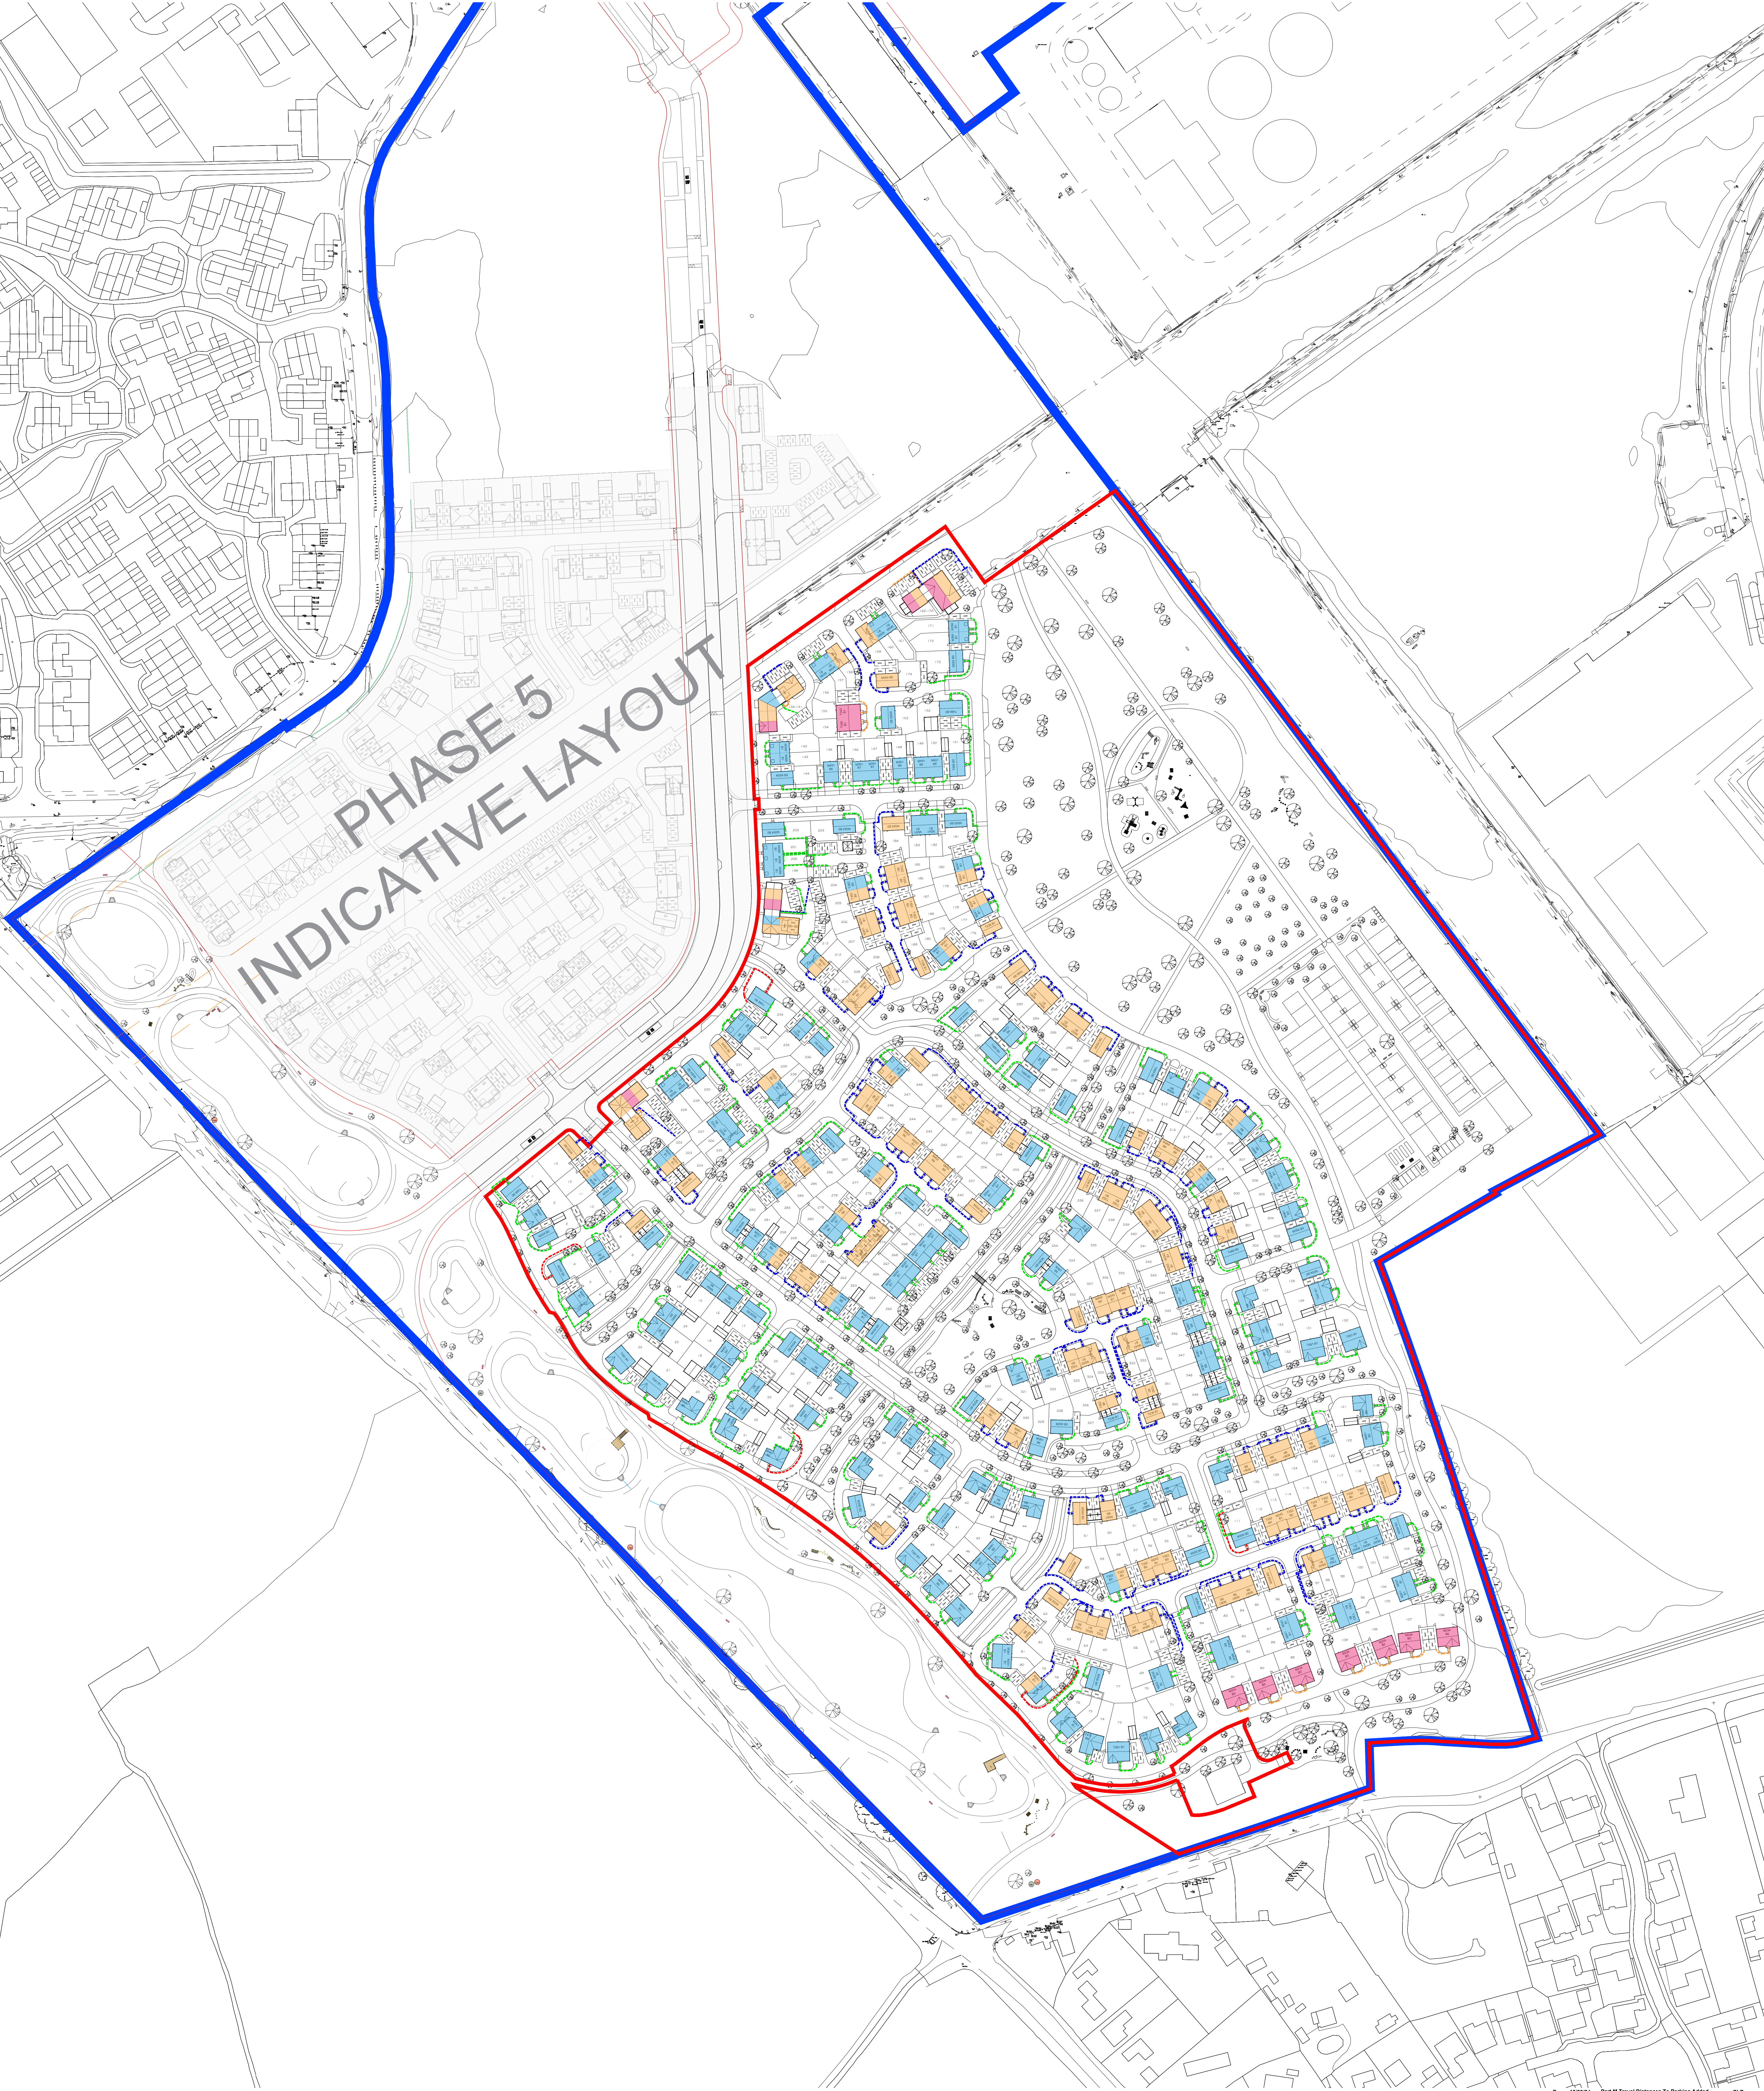

PHASE 5
INDICATIVE LAYOUT

KEY

No. of Storeys

- M4(1)
- M4(1) Upper Floors
- M4(2) Ground Floor
- M4(1) Upper Floors
- M4(3) Ground Floor
- M4(2)
- M4(3)
- M4(1) Travel Line Less Than 40m
- M4(2) Travel Line Less Than 30m
- M4(3) Travel Line Less Than 20m
- Incompliant Travel Distances

D	16/08/24	Part M Travel Distances To Parking Added	CLP
C	14/08/24	M4-2 units adjusted to suit the parking layout	YC
B	12/08/24	Layout updated to suit the new redline	YC
A	07/08/24	Updated to suit latest site layout	CH
Rev	Date	Amendment	Initials

Project:
PHASE 4, THE LANDINGS
FORD, WEST SUSSEX

Client:
VISTRY SOUTHEAST

Drawing:
PHASE 4
PART M COMPLIANCE PLAN - A

Drawing no:
22.1706.2200

Rev:
D

Scale@A0: 1:1000 Date: AUG 24 Drawn: CH Checked: YC