


PHASE 4 THE LANDINGS, FORD
PROPOSED PART M COMPLIANCE PLAN

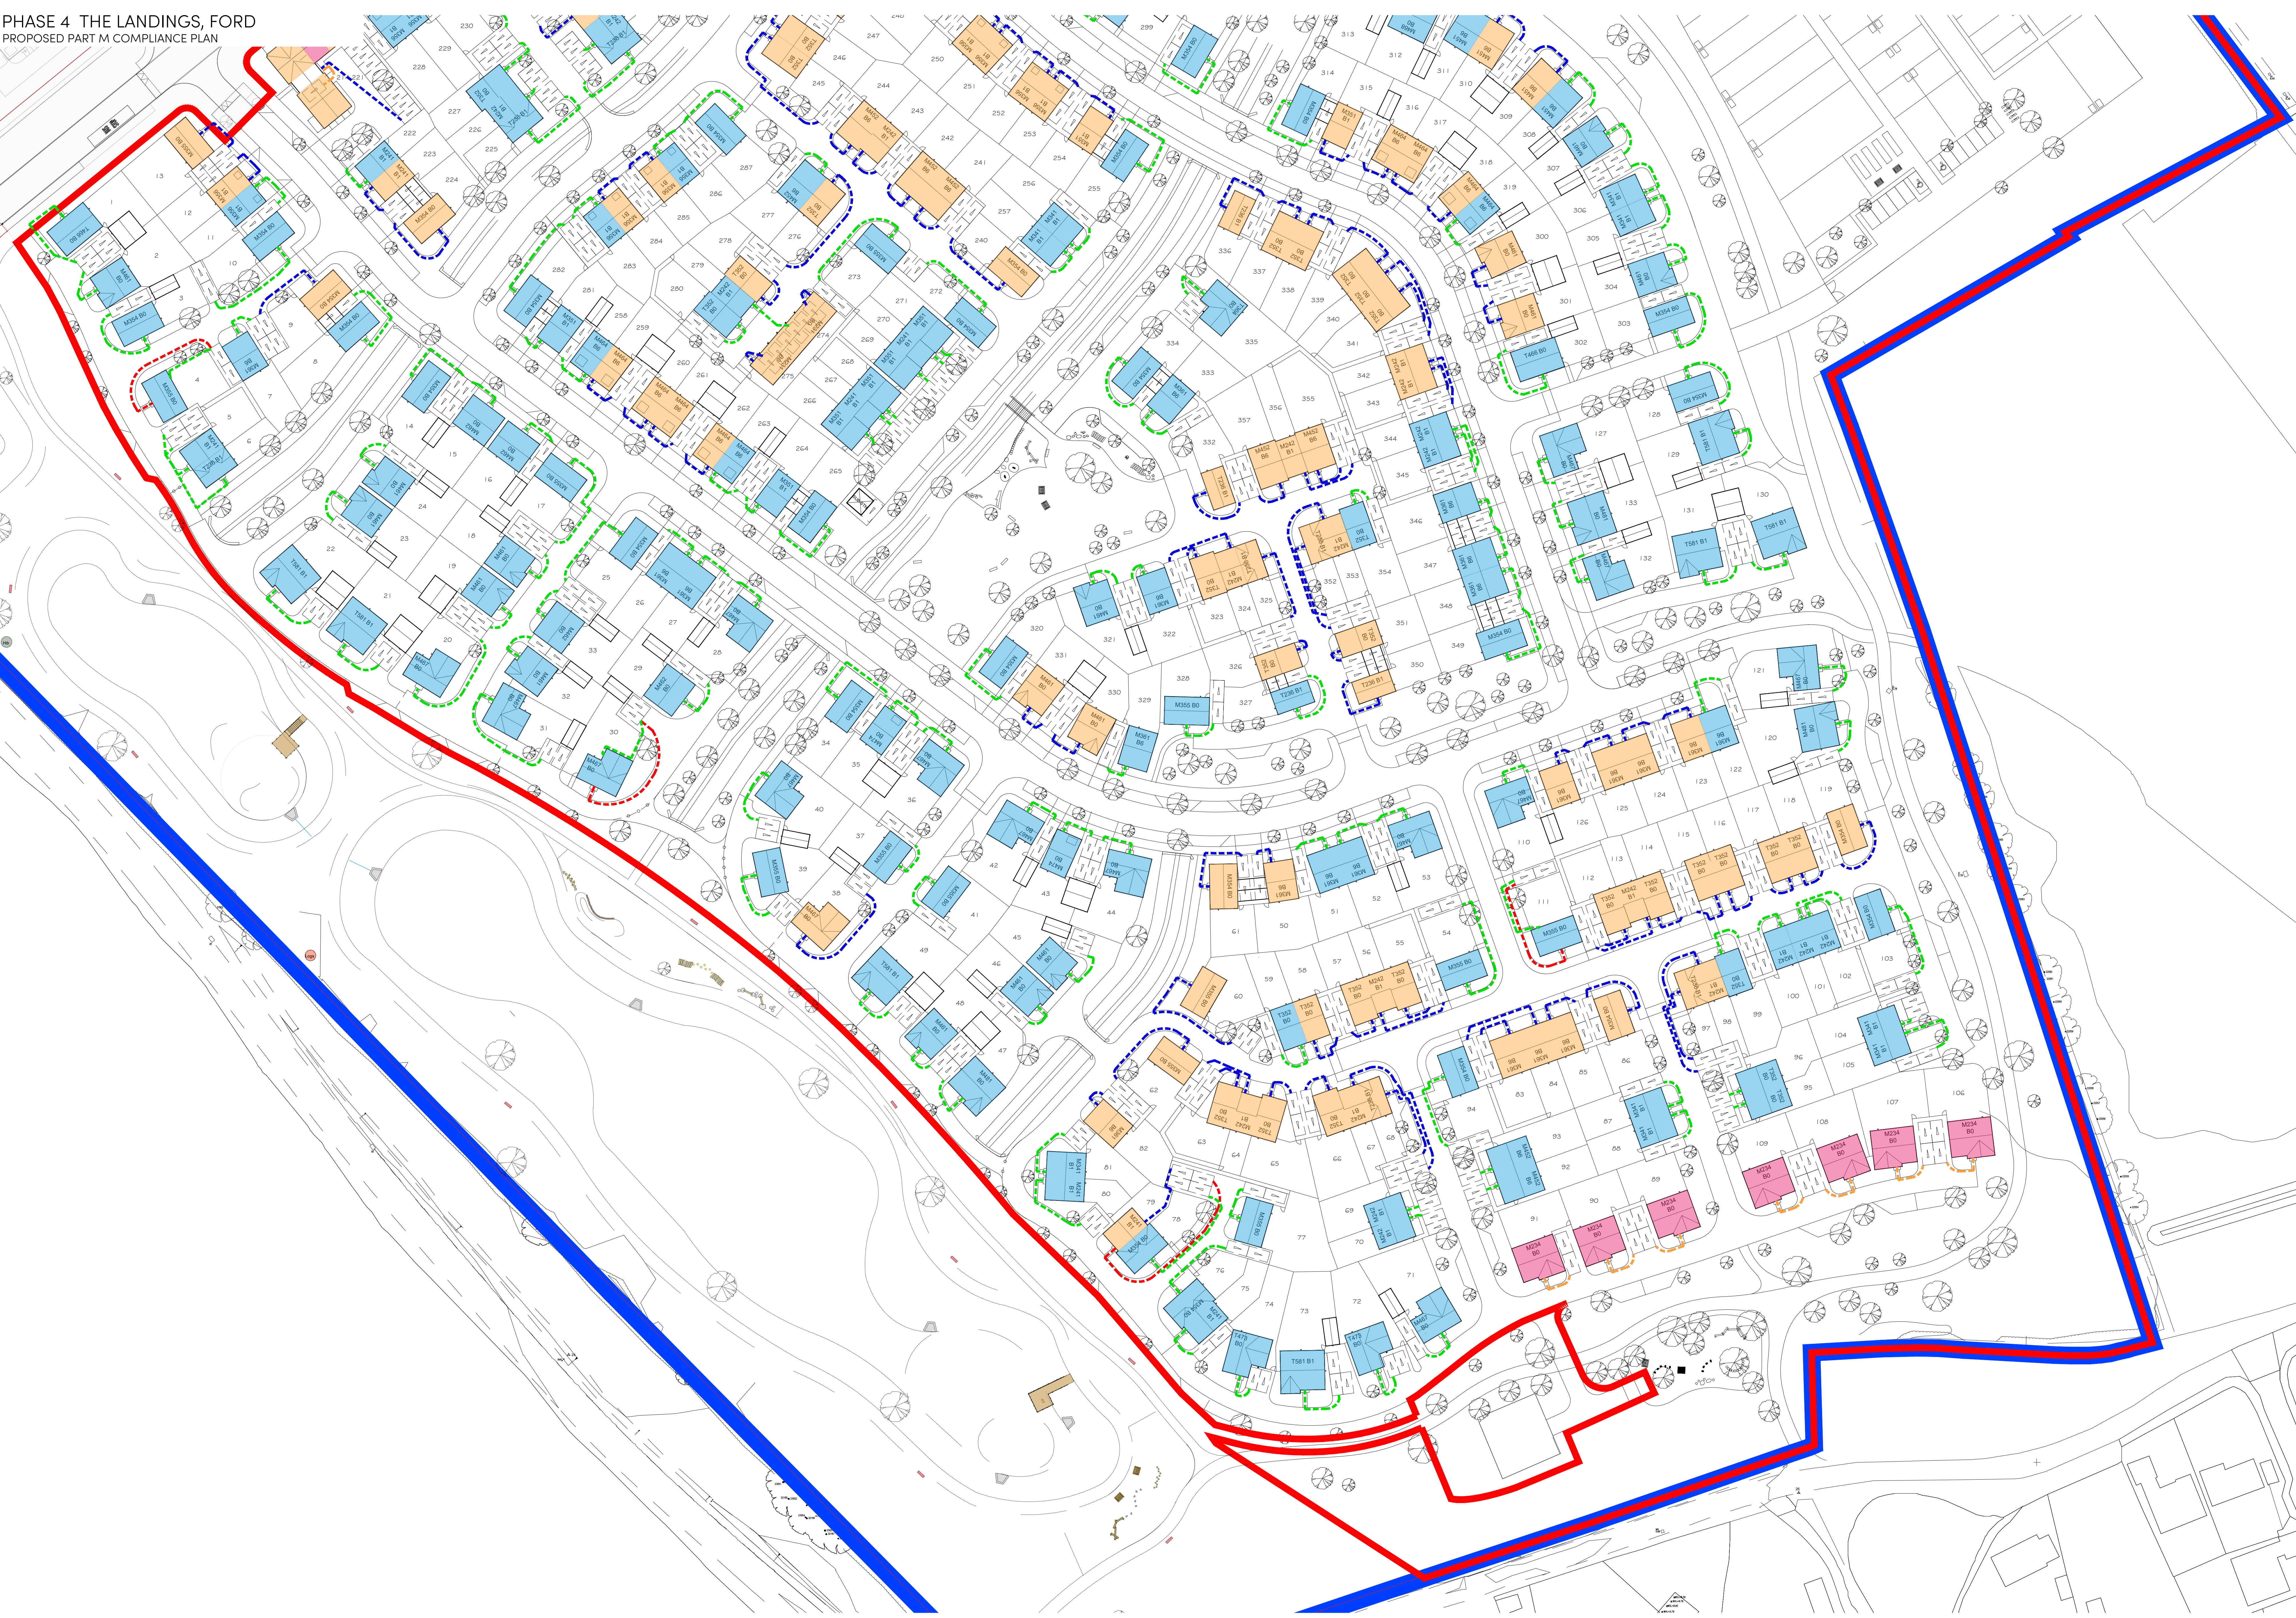

KEY	
No. of Storeys	
	M4(1)
	M4(1) Upper Floors
	M4(2) Ground Floor
	M4(1) Upper Floors
	M4(3) Ground Floor
	M4(2)
	M4(3)
	M4(1) Travel Line Less Than 40m
	M4(2) Travel Line Less Than 30m
	M4(3) Travel Line Less Than 20m
	Incompliant Travel Distances



0 5 10 20 30 40 50m
SCALE 1:500

C	18-08-24	Part M Travel Distances To Parking Added	CLP
B	12-08-24	M4-2 units adjusted to suit the parking layout	YC
A	12-08-24	Layout updated to suit the new redline	YC
Rev	Date	Amendment	Initials

Project:
PHASE 4, THE LANDINGS
FORD, WEST SUSSEX
Client:
VISTRY, SOUTH EAST
Drawing:
PHASE 4
PROPOSED PART M COMPLIANCE PLAN - B
Drawing no: 22.1706.2201
Rev: C

Scale: 1:500 Date: AUG 24 Drawn: CLP Checked: CH

FINC Architects Ltd
61-63 New London Road | Chesham | Essex | CM8 0ND
T: +44 (0)1245 933888
E: info@fincarchitects.com
www.fincarchitects.com

Disclaimer: © FINC Architects Limited holds the copyright to all the information contained within this document and their written consent must be obtained before copying or using the data other than for the purpose it was originally supplied.
All dimensions and measurements to be checked on site.
Do not scale from this drawing. This drawing is to be printed in colour.

PLANNING