


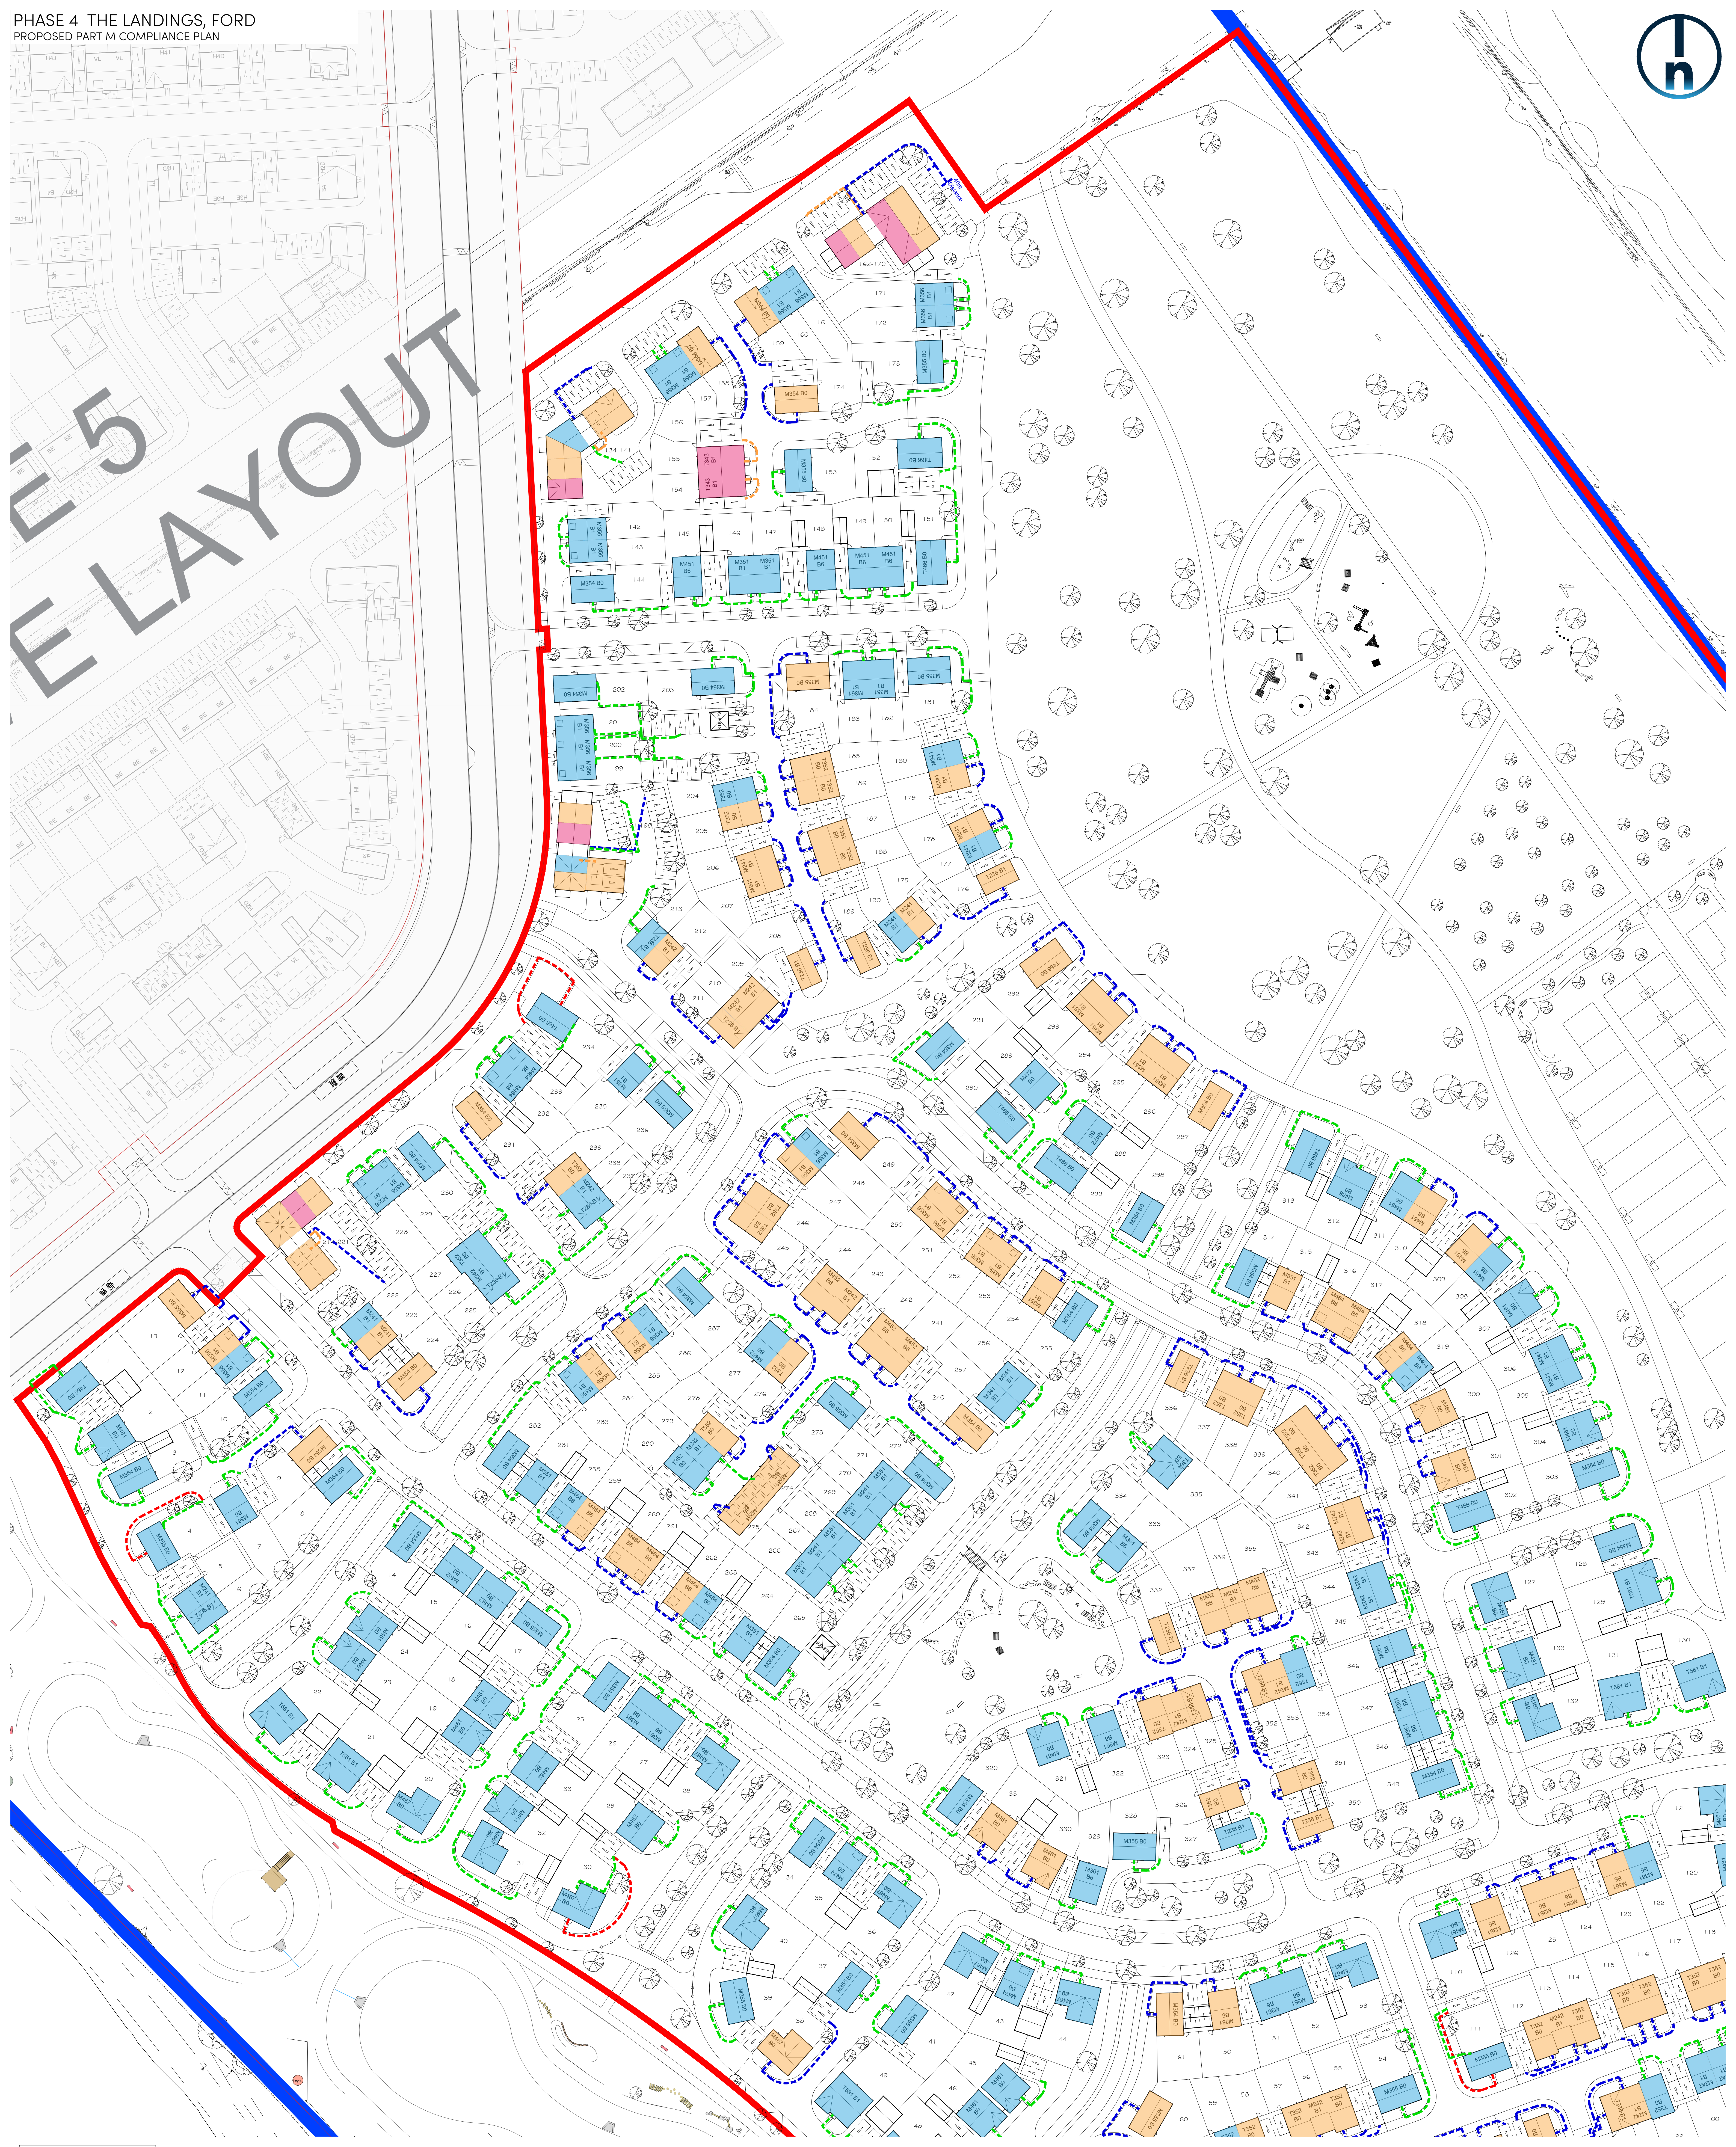

PHASE 4 THE LANDINGS, FORD
PROPOSED PART M COMPLIANCE PLAN



KEY

No. of Storeys	
M4(1)	
M4(1) Upper Floors	
M4(2) Ground Floor	
M4(1) Upper Floors	
M4(3) Ground Floor	
M4(2)	
M4(3)	
M4(1) Travel Line Less Than 40m	
M4(2) Travel Line Less Than 30m	
M4(3) Travel Line Less Than 20m	
Incompliant Travel Distances	

C	16-08-24	Part M Travel Distances To Parking Address	CLP
B	14-08-24	M4(2) units adjusted to suit the parking layout	VC
A	12-08-24	Layout updated to suit the new red line	YC
Rev	Date	Amendment	Initials

Project:
PHASE 4, THE LANDINGS
FORD, WEST SUSSEX
Client:
VISTRY, SOUTH EAST
Drawing:
PHASE 4
PROPOSED PART M COMPLIANCE PLAN - C
Drawing no:
22.1706.2202
Rev:
C

Scale@A: 1:500 Date: AUG 24 Drawn: CLP Checked: CH