



Local Area's for Play / Doorstep Play area:

Target age group: Under 6's

Total designated space: 300 sqm

Theme: The town; Home and living themed play including market / shop / school and emergency services.

Target skills development: Socio-dramatic play / creative expression / role play / social play

Number of play experiences: 8no.

Typical play features / experiences:

- Play houses
- Market / play shop
- Vehicle themed features
- Play tables
- Town and community themed play panels

Other features to be included / notes:


- Bench seating for supervising adults
- Bins
- Features to be laid out on a complete trail through long grasses and shrub planting and incorporating bounds
- Trail timer panel
- Mounding, amenity grass areas to provide spill out / flexible and supervised playable space
- Ornamental (native) planting
- Deciduous trees for summer shade
- Shrub planting providing enclosure and wind buffering

Distribution and types of play features shown indicatively, to be agreed in consultation with Arun District Council and secured by condition

● Individual play experience features



Typical aviation and movement themed play equipment to be included within the Neighbourhood Park LAP (specification to be determined)

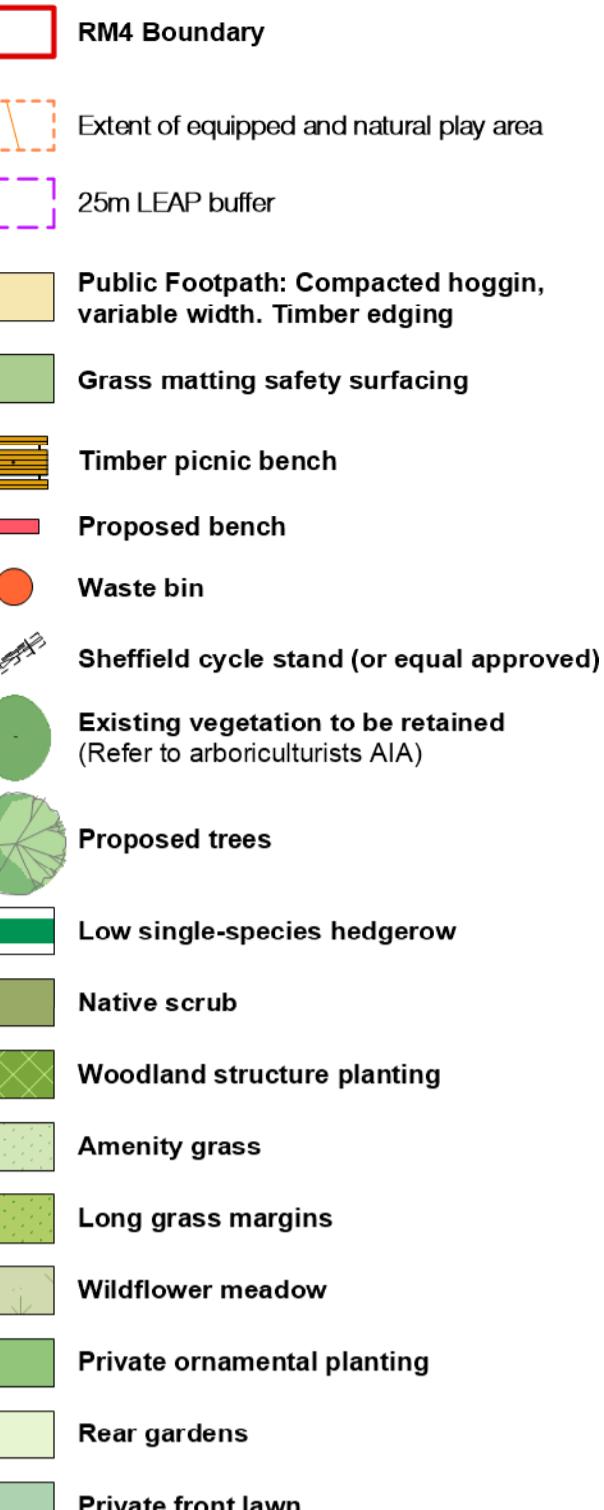

Notes/Revisions

Ford Airfield
Vistry



Neighbourhood Park LAP
RM4

Status	Drawn by	Checked by
For Planning	DL	TF
Project Number:	Scale @ A1:	Date:
180641	1:250	08/2024

© Crown Copyright and database right 2024. OS Licence no. AC0000M9896

© tor&co 2024 Do not scale from this drawing

tor
&CO

Everdene House
Deansleigh Road
Bournemouth BH7 7DU
020 364 6755
enquiries@torandco.com
www.torandco.com