




- RM4 Boundary
- Timber knee rail 0.6m high
- Post and wire deer proof fence 2m high
- Compacted hoggin footpaths with timber edging
- Macadam surface footpath/cycleway, 3m wide
Kerb: Charcon British Standard Flat Top
Edging 50x250mm, laid flush
- Proposed sand to play areas (indicative)
- Extent of equipped and natural play area
(Refer to RM4-XX-DR-L-P-031 for further
information on play provision)
- Timber picnic bench
- Timber seat
- Timber bench to allotments
- Banquet table
- Timber raised planters
- Sheffield cycle stand (or equal approved)
- Waste bin
- Public Art
- Signage post
- Proposed bund
- Existing vegetation to be retained
(Refer to arboriculturists AIA)
- Proposed trees
- Native scrub
- Woodland structure planting
- Communal ornamental planting
- Native hedgerow
- Low single-species hedgerow
- Amenity grass
- Long grass margins
- Wildflower meadow
- Grasscrete
- Allotment plots

Notes/Revisions

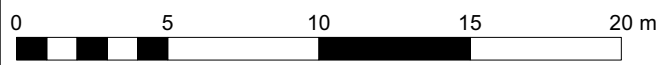

Ford Airfield
Vistry



POS Runway Park 1 of 4
RM4

Status:	Drawn by:	Checked by:
For Planning	DL	TF
Project Number:	Scale @ A1:	Date:
180641	1:250	08/2024
Drawing Number:	Revision:	
TOR-RM4-XX-DR-L-P-022	A	

© Crown Copyright and database right 2024 OS Licence no. AC0000849896

© tor&co 2024

Do not scale from this drawing

tor
&co

Everdene House
Deansleigh Road
Bournemouth BH17 7DU
020 3664 6755
enquiries@torandco.com
www.torandco.com