





- RM4 Boundary
- Cleft chestnut post and 2 rails fence 1.2m high
- Steel pallsade fence 1.8m high
- Compacted hoggin footpaths with timber edging
- Macadam surface footpath/cycleway, 3m wide
- Kerb: Charcon British Standard Flat Top Edging 50x250mm, laid flush
- Extent of equipped and natural play area (Refer to RM4-XX-DR-L-P-033 for further information on play provision)
- Timber seat
- Timber picnic bench
- Waste bin
- Signage post
- Existing vegetation to be retained (Refer to arboriculturists AIA)
- Vegetation to be removed (Refer to arboriculturists AIA)
- Proposed trees
- Native hedgerow
- Native scrub
- Woodland structure planting
- Communal ornamental planting
- Amenity grass
- Long grass margins
- Wildflower meadow
- Grasscrete

Notes/Revisions

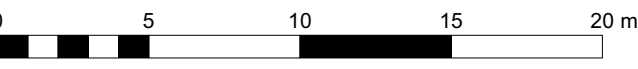

Ford Airfield
Vistry

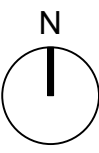

POS Climping Edge 1 of 2
RM4

Status: For Planning		Drawn by: DL	Checked by: TF
Project Number: 180641	Scale @ A1: 1:250	Date: 08/2024	
Drawing Number: TOR-RM4-XX-DR-L-P-026		Revision: A	
© Crown Copyright and database right 2024 OS Licence no. AC0000849896			

© tor&co 2024

Do not scale from this drawing

tor
&co

Everdene House
Deanleigh Road
Bournemouth BH17 7DU
020 3664 6755
enquiries@torandco.com
www.torandco.com