



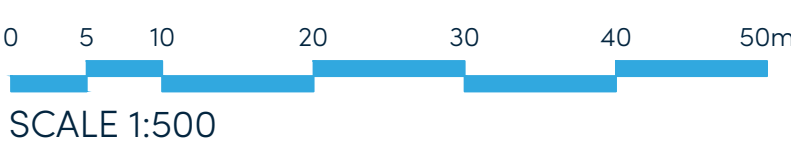

KEY

REFUSE STRATEGY PLAN

- House Owner Transfer Route [max 48m]
- Refuse Recycling Store Area
- Roadside Collection Point
- Bin Collection Point
- Local Authority Refuse - Truck Route [max 12m]
- Local Authority Refuse - Transfer Route [max 20m]

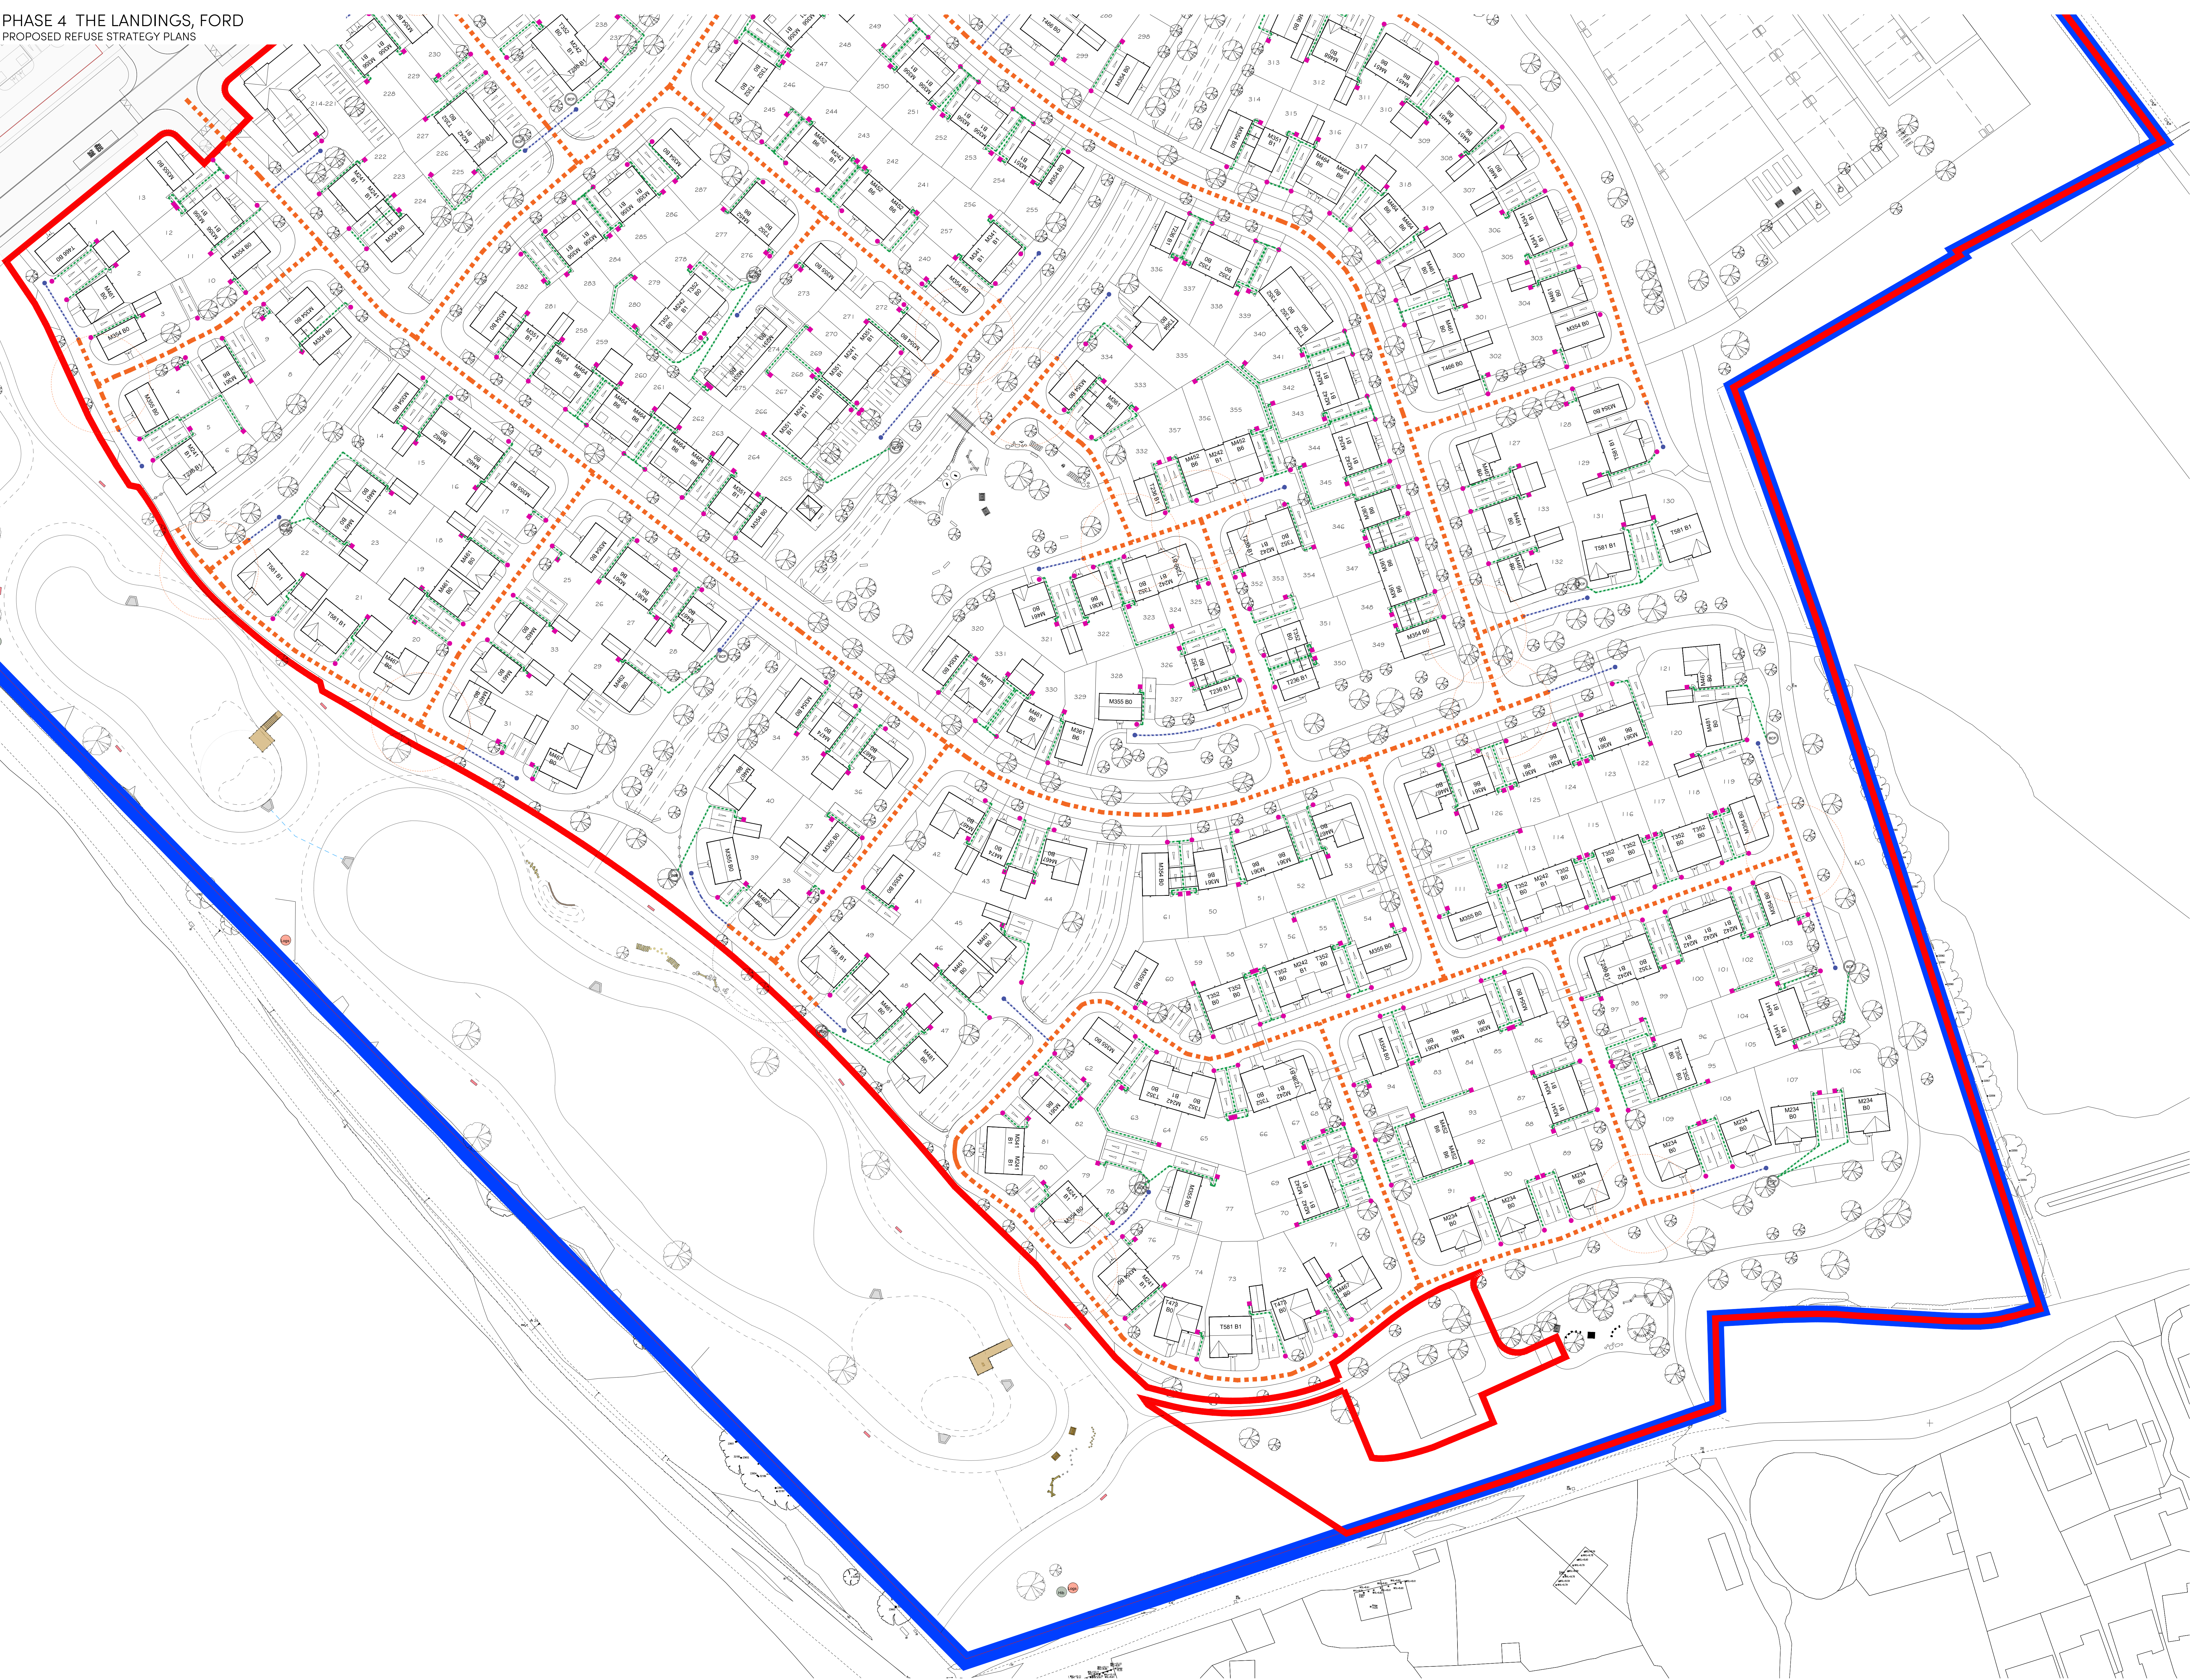

Project:
PHASE 4, THE LANDINGS
FORD, WEST SUSSEX

Client:
VISTRY, SOUTH EAST

Drawing:
PHASE 4
PROPOSED REFUSE STRATEGY PLAN - B

Drawing no: 22.1706.2051 Rev: B

Scale: 1:500 Date: AUG 24 Drawn: CLP Checked: CH

finc architects ltd
61-63 New London Road | Chesham | Essex | CM8 0ND
T: +44 (0)1245 933989
E: info@fincarchitects.com
W: www.fincarchitects.com

© Finc Architects Limited holds the copyright to all the information contained within this document and their written consent must be obtained before copying or using the data other than for the purpose it was originally supplied.
All dimensions and measurements to be checked on site.
Do not scale from this drawing. This drawing is to be printed in colour.

PLANNING