


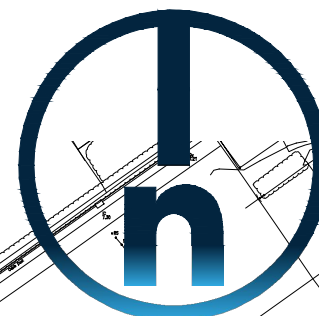

PHASE 5 INDICATIVE LAYOUT

KEY	
	Site Boundary
Parking Allocation	
	Garage Spaces 43
	Allocated Spaces 631
	Allocated Disabled Spaces 24
	Visitor Spaces 80
	Unallocated Spaces 39
	Service Spaces 2
	Disabled Visitor Spaces 5
TOTAL	824
Electric Vehicle Charging	
	"EVCP" Point
	Underground "rights of way" supply (Design TBC by Specialist Supplier)
	ON Plot - Active external socket 7.2kw (WALLPOD EU Homesmart by Rolco or similar approved)
	OFF Plot - Active pedestal 7.2kw (Basic Charge EU by Rolco or similar approved). Served from plot
Garden Sheds	
	Cycle Shed
	324 No. (648 No. of spaces)
	Cycle Spaces in Store
	33 No.

NOTE: Each single garage has capacity for 2 cycle spaces. Each double garage has capacity for 4 cycle spaces.

B	16-08-24	Layout Updated To Newest Site Plan Revision J	CLP
A	12-08-24	Layout updated to suit the new redline boundary	YC
Rev	Date	Amendment	Initials

Project:
**PHASE 4, THE LANDINGS
FORD, WEST SUSSEX**
Client:
VISTRY SOUTH EAST
Drawing:
**PHASE 4
PROPOSED PARKING LAYOUT PLAN - A**
Drawing no:
22.1706.2000
Rev:
B
Scale@A0: 1:1000 Date: AUG 24 Drawn: CLP Checked: CH

finc Architects Ltd
61-63 New London Road | Chesham | Bucks | MK45 0AD
T: +44 (0) 1295 933989
W: www.fincharchitects.com
E: enquiry@fincharchitects.com

DISCLAIMER: © FINEC Architects. Limited holds the copyright to all the information contained within this document and this will be corrected and/or amended before copying or using the data other than for the purpose it was originally supplied.
All dimensions and measurements to be checked on site.
Do not scale from this drawing. This drawing is to be printed in colour.

PLANNING

