


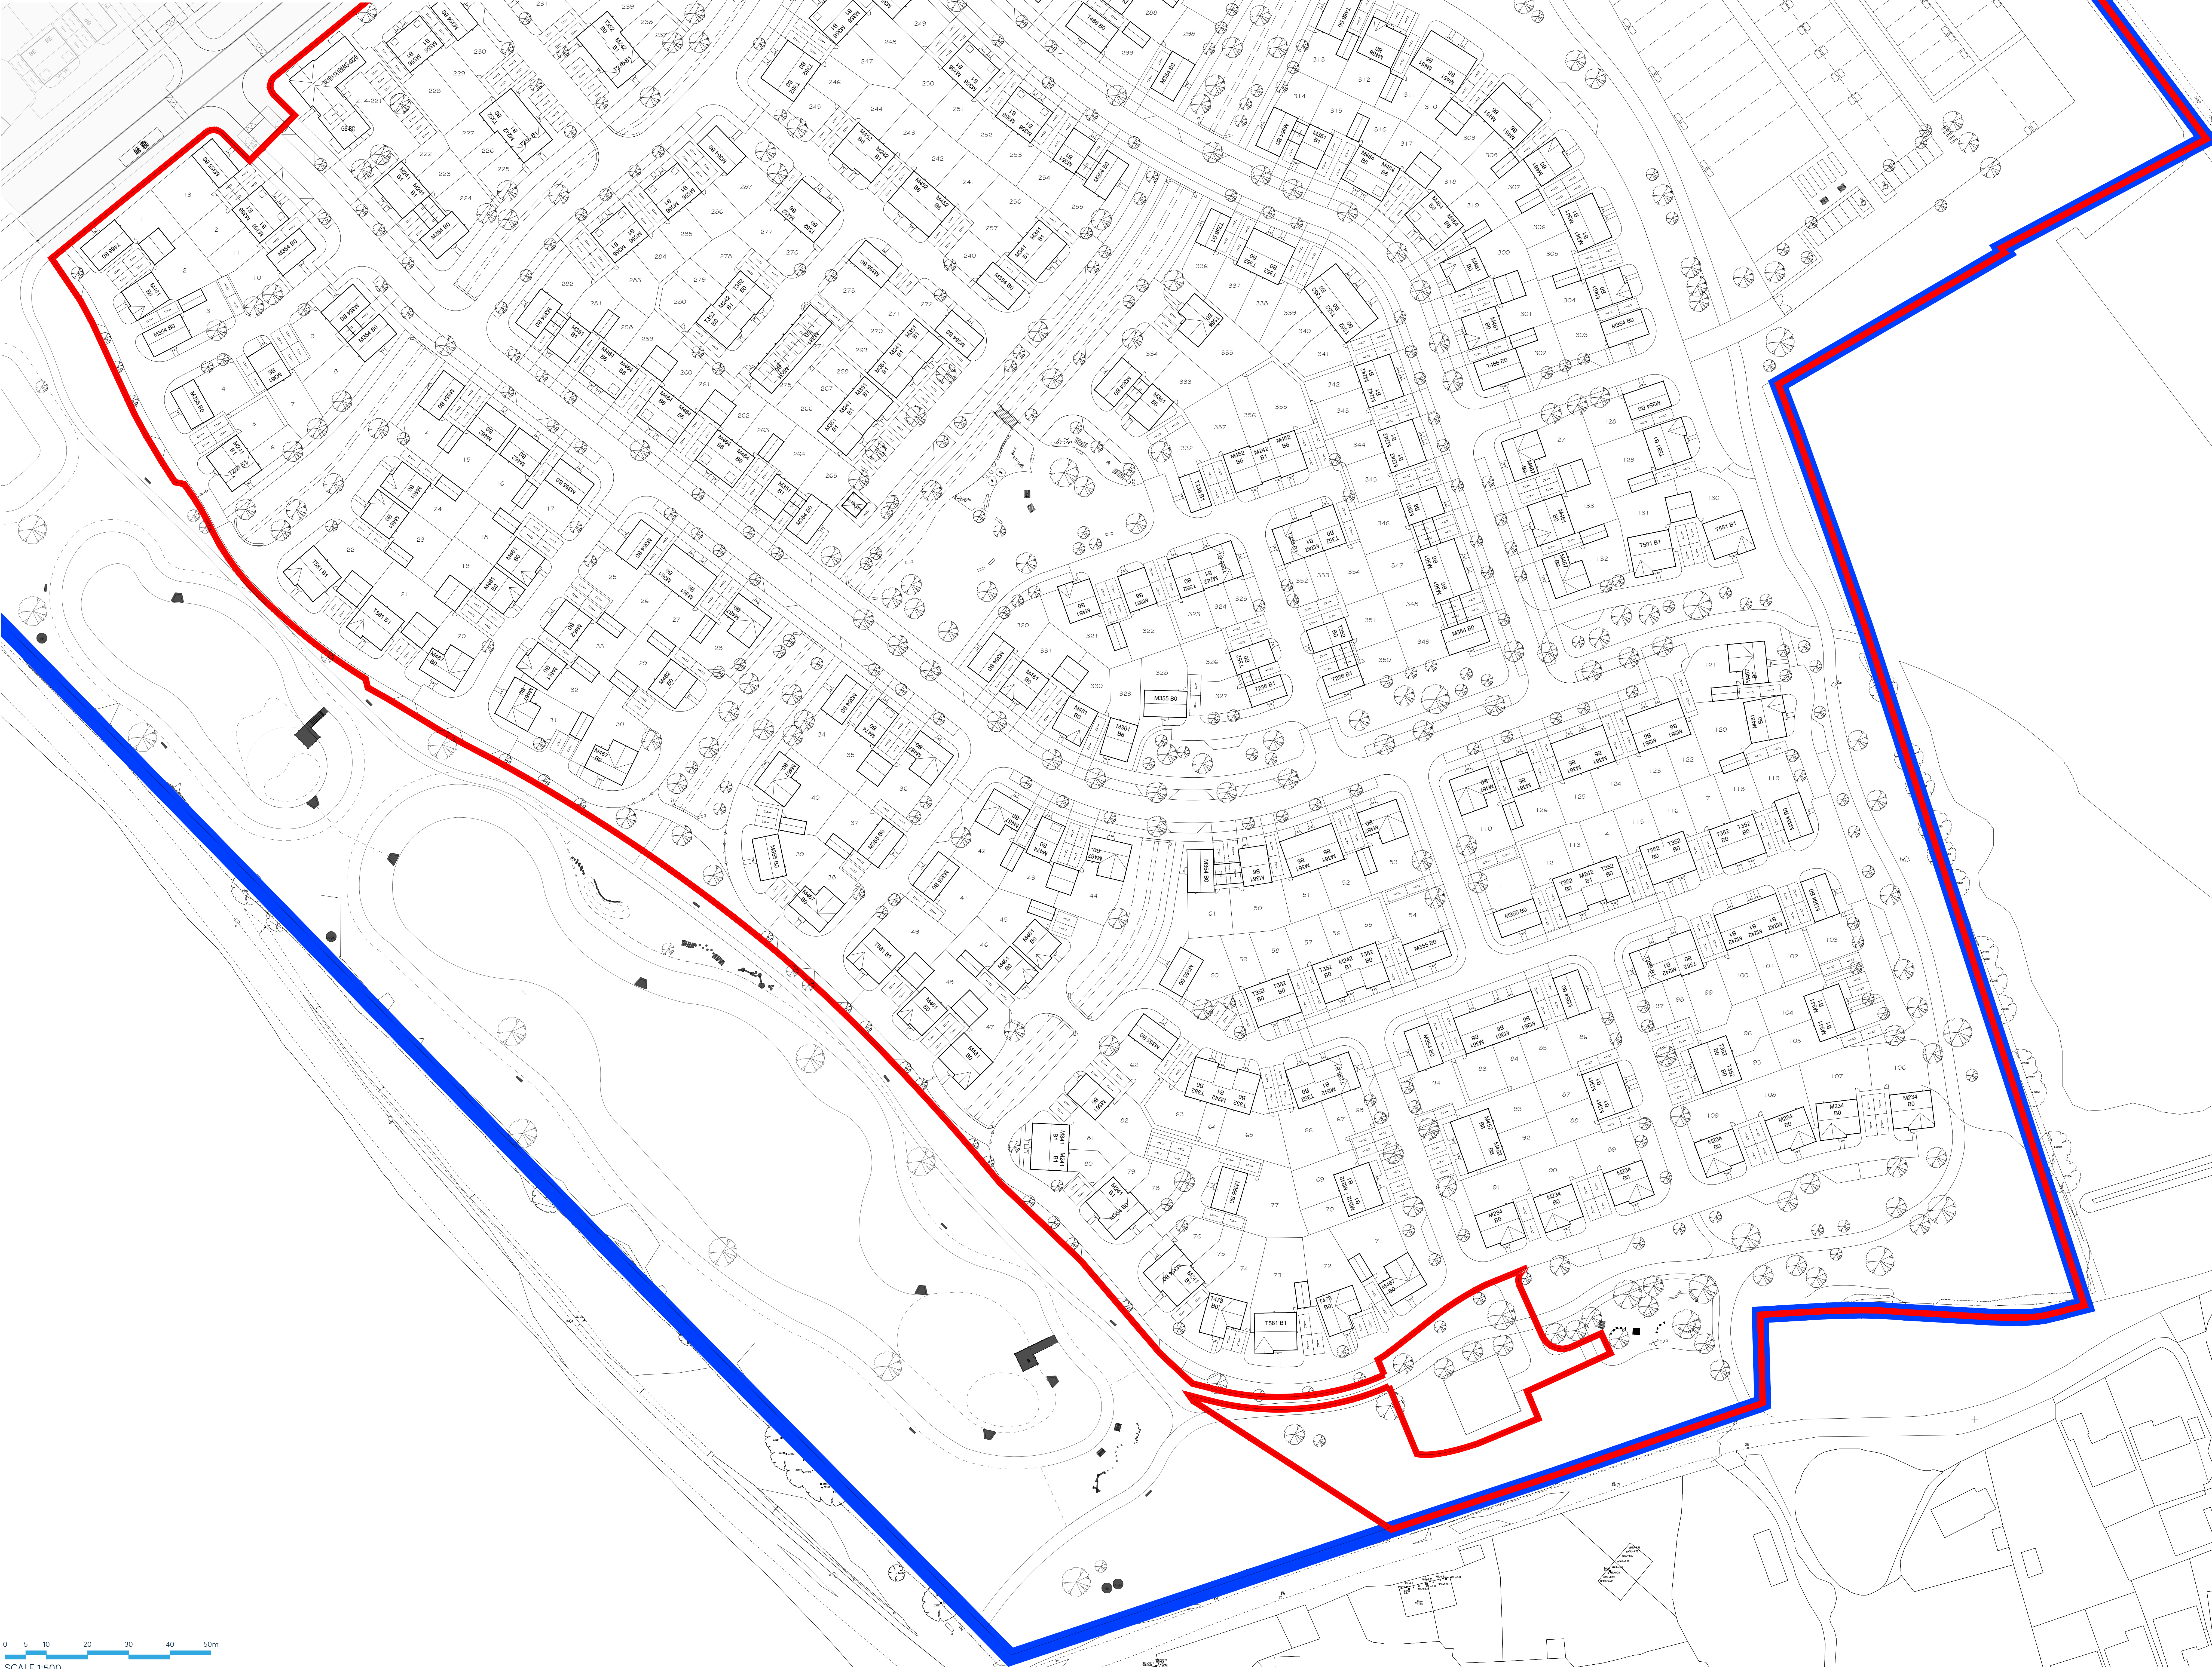

- SITE BOUNDARY
- AFFORDABLE UNITS
- M4-3 UNITS
- VISITOR PARKING



J	19-08-24	Rear Garden, flat roofscape & garages adjusted	YC	CLP
H	09-08-24	Refine boundary adjusted	YC	
G	07-08-24	Plot 10-11 amended to suit highway junction	YC	
F	03-08-24	Final & formal boundary adjusted	YC	
E	31-07-24	Plot numbers adjusted	YC	
D	24-07-24	Layout updated as per Pre App comments	YC	
C	01-07-24	Layout updated as per clients comments	ZA	
B	25-06-24	Layout updated as per clients comments	ZA	
A	02-06-24	Layout adjusted as per design code "Workshop"	YC	

Project:
PHASE 4 THE LANDINGS
FORD, WEST SUSSEX

Client:
VISTRY SOUTHEAST

Drawing:
PHASE 4
PROPOSED SITE LAYOUT-1 (1:500)

Drawing no:
22.1706.1000-1

Rev: J