


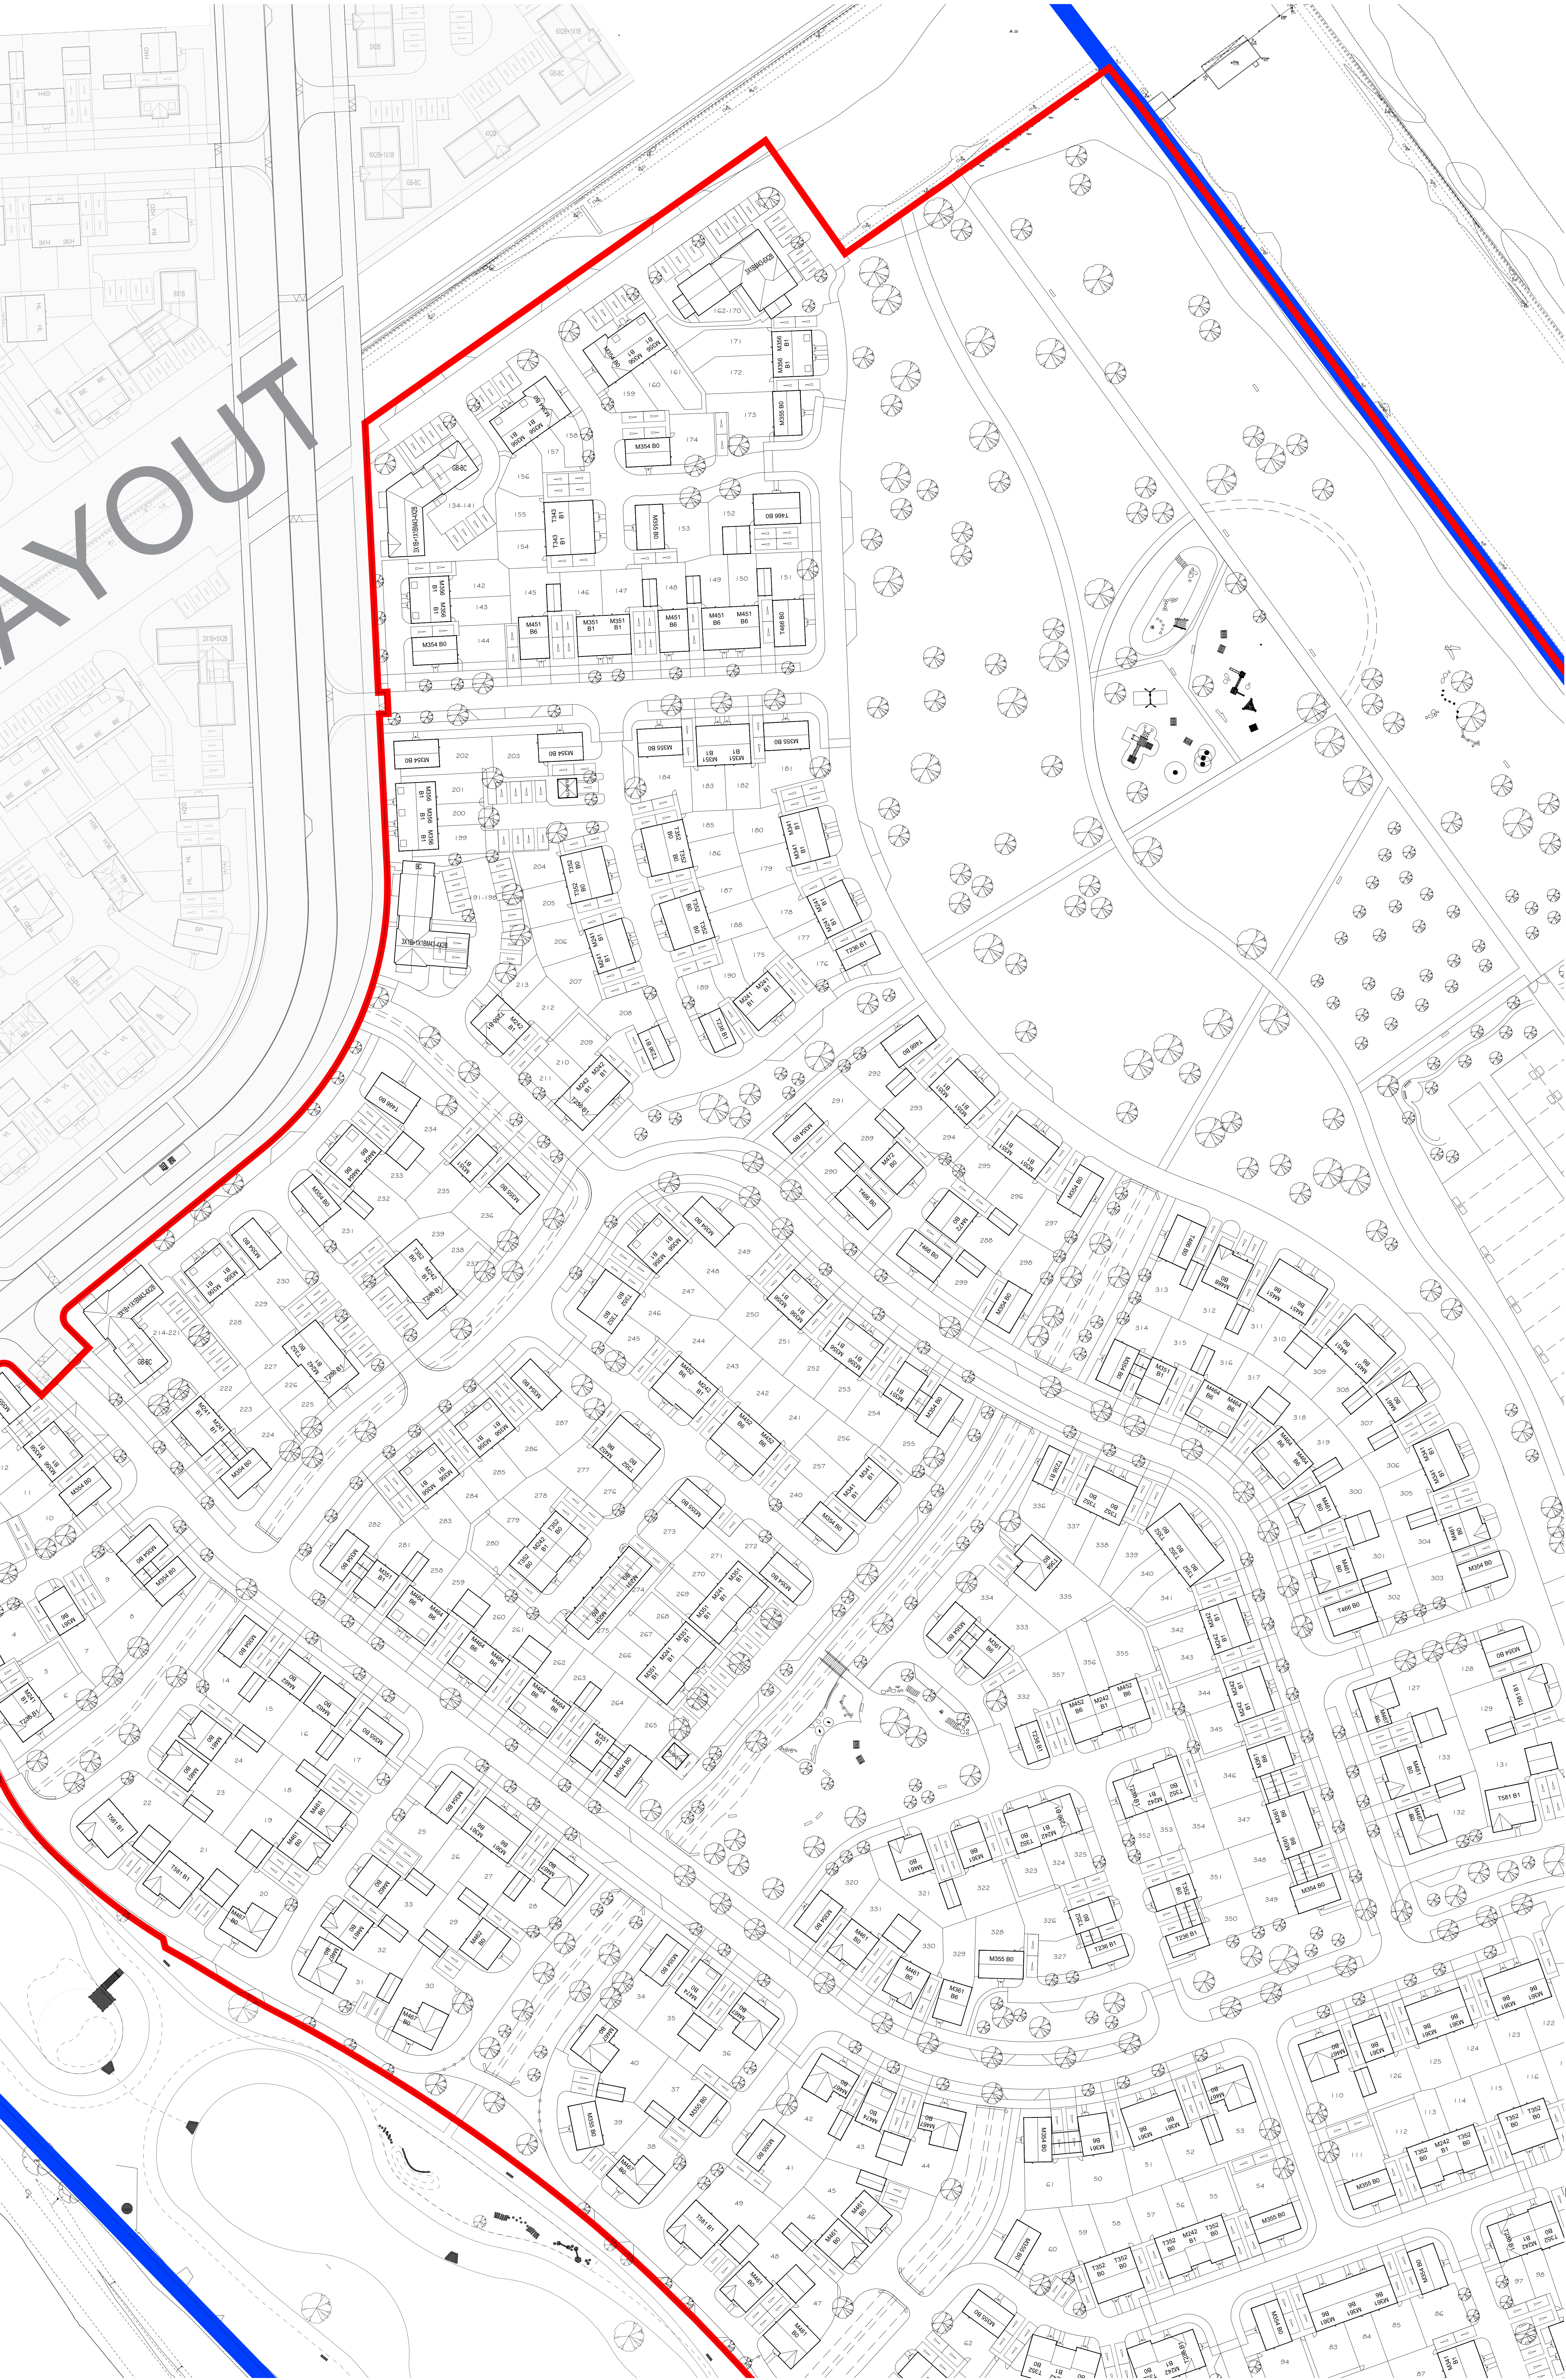

- SITE BOUNDARY
- AFFORDABLE UNITS
- M4-3 UNITS
- VISITOR PARKING



J	19-08-24	Rear Garden, flat roofscape & garages adjusted	YC/CPL
H	05-08-24	Plotter boundary adjusted	YC
G	05-08-24	Plot 15-13 amended to suite highway junction. Phase 4 outline boundary adjusted	YC
F	03-08-24	Front garden checked and adjusted, refuse route and garden gate moved	YC
E	31-07-24	Plot numbers adjusted	YC
D	24-07-24	Layout updated as per Pre App comments	YC
C	01-07-24	Layout updated as per clients comments	ZA
B	28-06-24	Layout updated as per clients comments	ZA
A	02-06-24	Layout adjusted as per design code "Workshop"	YC
Rev	Date	Amendment	Initials
Project: PHASE 4, THE LANDINGS FORD, WEST SUSSEX			
Client: VISTRY SOUTHEAST			
Drawing: PHASE 4 PROPOSED SITE LAYOUT-2(1:500)			
Drawing no: 22.1706.1000-2		Rev:	J
Scale@A0: 1:500	Date: APR 2024	Drawn: YC	Checked: #
finc Finc Architects Ltd 61-63 New London Road (Cheshamford) Essex CM8 2ND T: +44 (0)1283 933989 W: www.fincharchitects.com E: enquiry@fincharchitects.com			
Disclaimer: © Finc Architects. Limited holds the copyright to all the information contained within this document and this, without consent, may be obtained before copying or using the data other than for the purpose it was originally supplied. All dimensions and measurements to be checked on site. Do not scale from this drawing. This drawing is to be printed in colour.			