


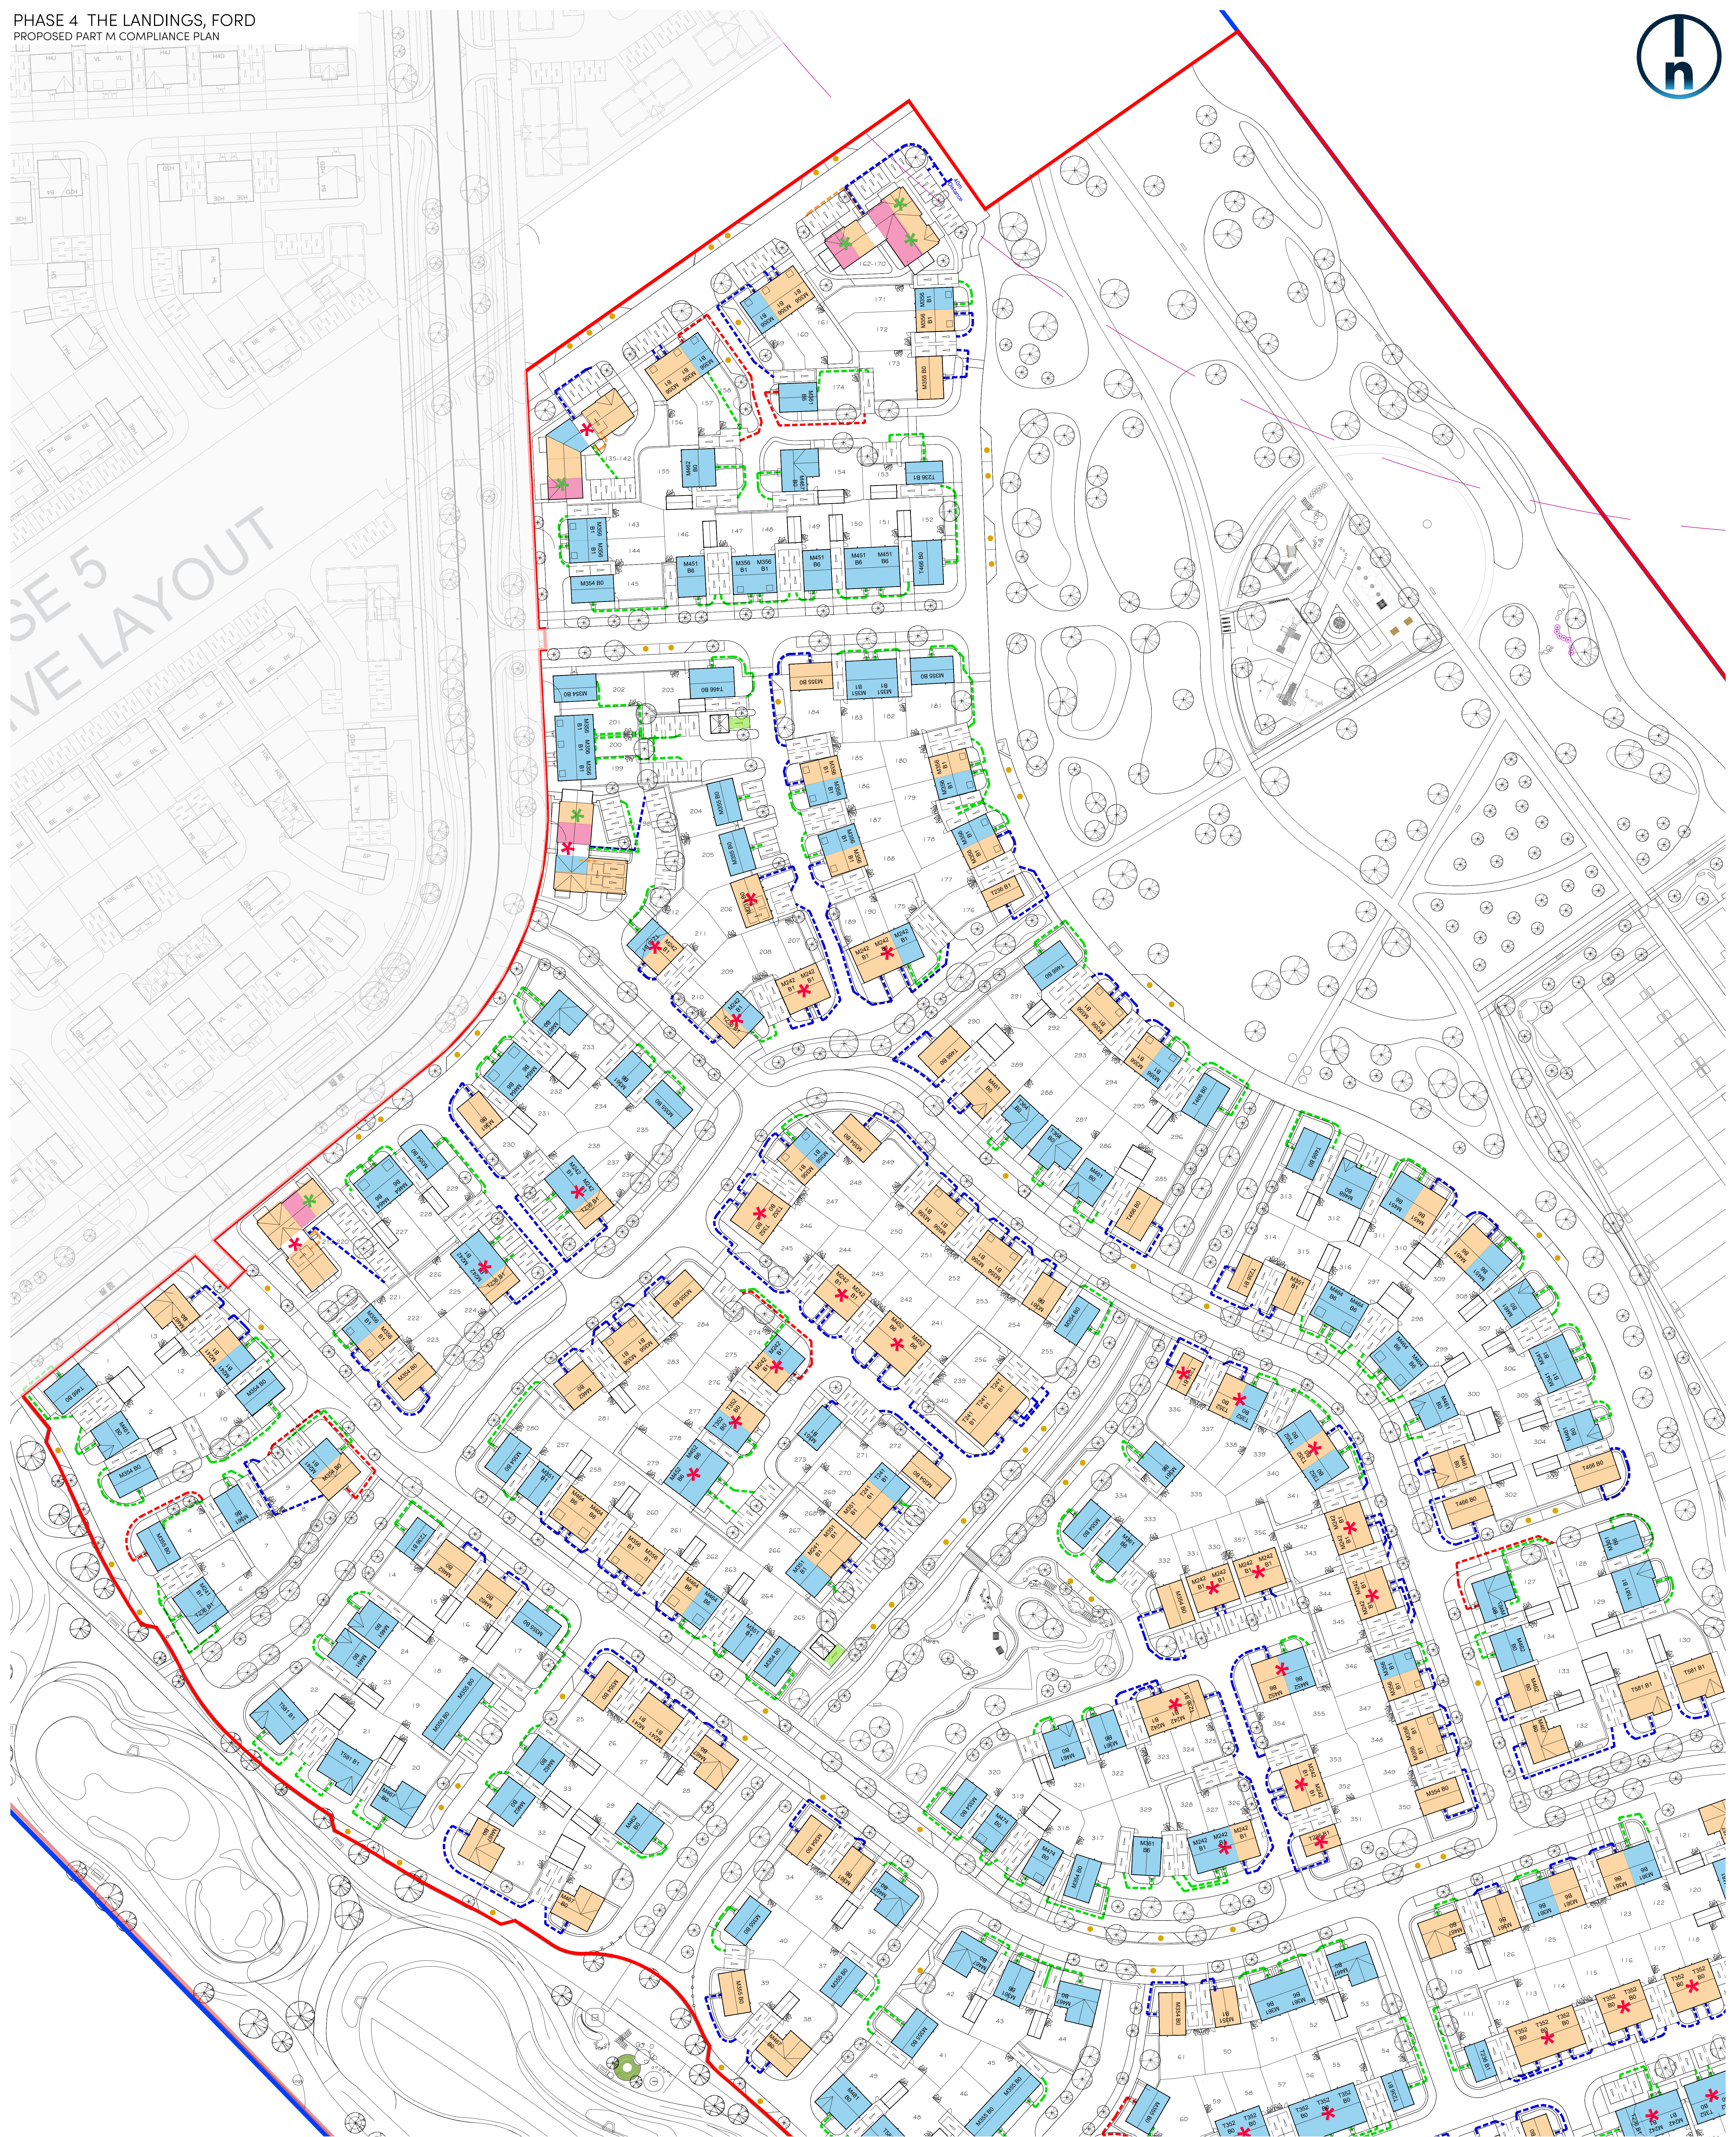

KEY

No. of Storeys

Orange	M4(1)
Blue	M4(1) Upper Floors
Pink	M4(1) Upper Floors
Light Blue	M4(3) Ground Floor
Light Blue	M4(2)
Light Blue	M4(3)
Blue dashed line	M4(1) Travel Line Less Than 40m
Green dashed line	M4(2) Travel Line Less Than 30m
Red dashed line	M4(3) Travel Line Less Than 20m
Red asterisk	Incompliant Travel Distances

Rev	Date	Amendment	Initials
D	16/12/24	Layout updated to suit the new Layout Rev D	YC
C	16/08/24	Part M Travel Distances To Parking Added	CLP
B	14/08/24	M4(2) units adjusted to suit the parking layout	YC
A	12/08/24	Layout updated to suit the new redline	YC

Project:
**PHASE 4, THE LANDINGS
FORD, WEST SUSSEX**

Client:
VISTRY, SOUTH EAST

Drawing:
**PHASE 4
PROPOSED PART M COMPLIANCE PLAN - C**

Drawing no:
22.1706.2202

Rev: **D**

Scale@A0: 1:500 Date: **AUG 24** Drawn: **CLP** Checked: **CH**

finc Finc Architects Ltd
61-63 New London Road (Chesham) | Essex | CM8 3ND
T: +44 (0) 1283 833889
W: www.fincharchitects.com
E: enquiry@fincharchitects.com

Disclaimer: Finc Architects Limited holds the copyright to all the information contained within this document and this will remain copyright unless otherwise stated or unless the data otherwise for the purposes it was originally supplied.
All dimensions and measurements to be checked on site.
Do not scale from this drawing. This drawing is to be printed in colour.

0 5 10 20 30 40 50m
SCALE 1:500