



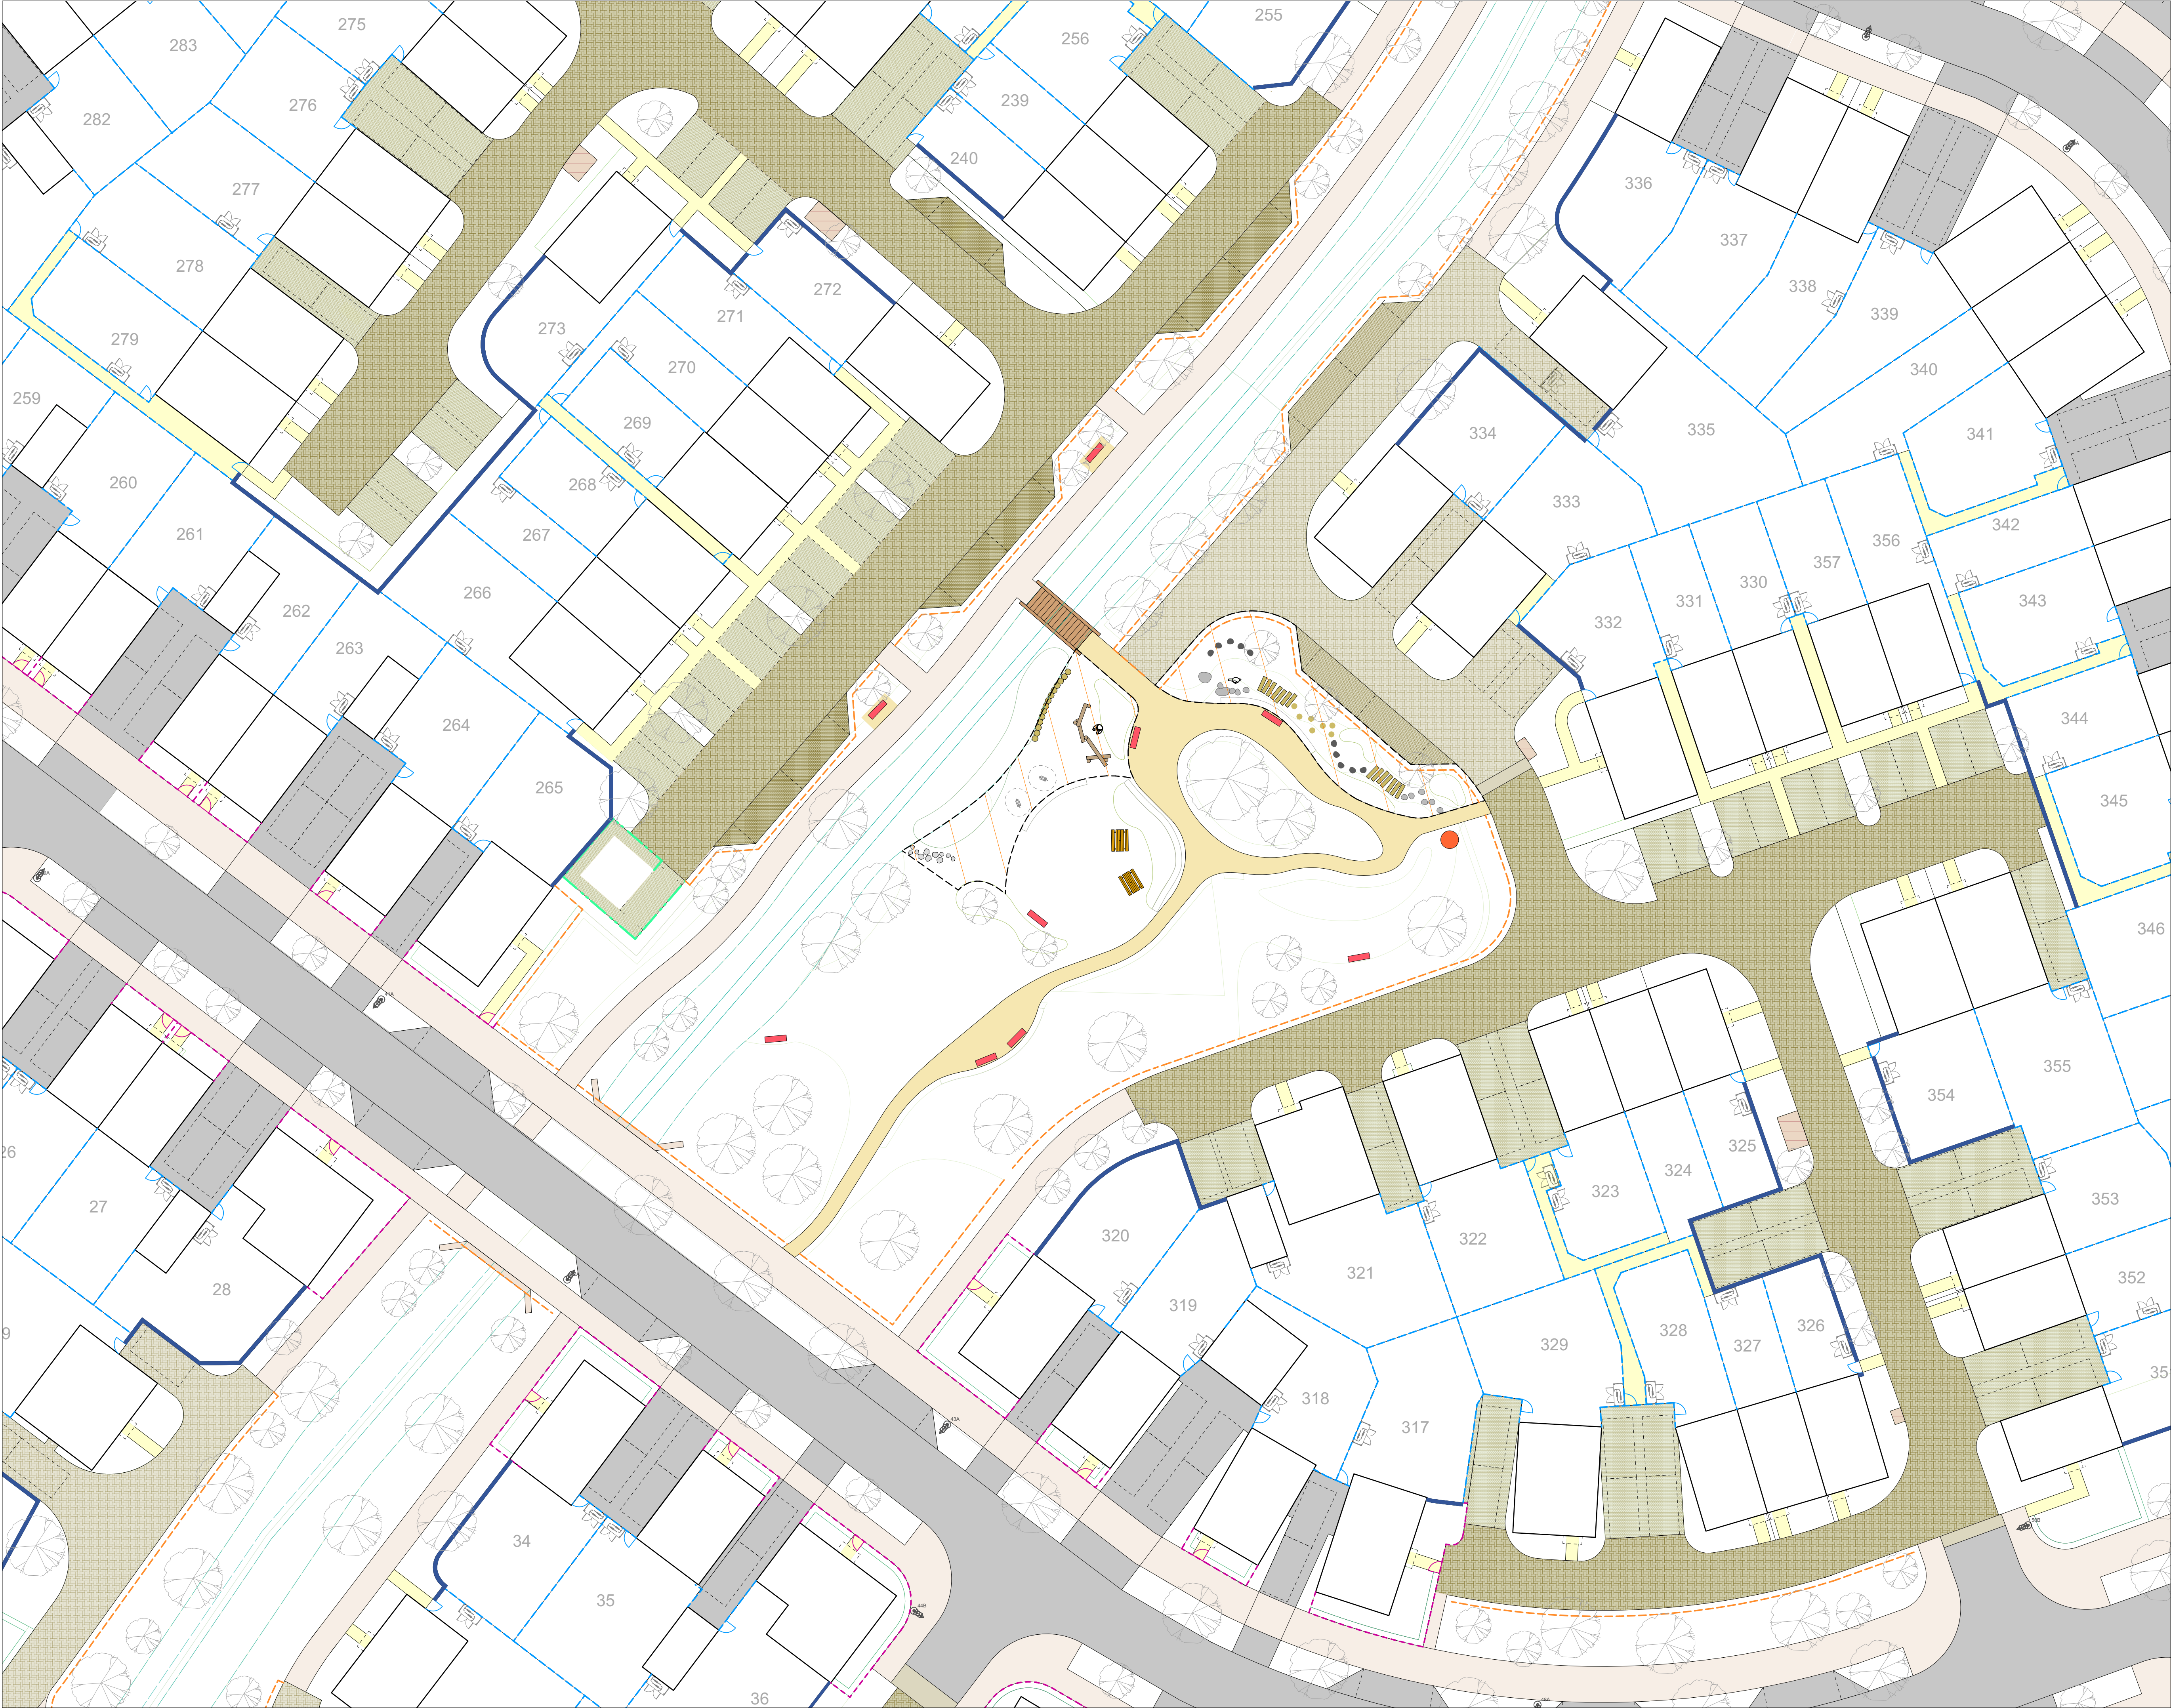

- RM4 Boundary
- Timber closeboard fence 1.8m high
- Timber closeboard gate 1.8m high
- Metal post and rail in black 1m high
- Metal post and rail gate in black 1m high
- Cleft chestnut post and 2 rails fence 1.2m high
- Timber knee rail 0.6m high
- Steel wire mesh security fence in green 1.8m high
- Brick wall 1.8m high (to match architects specification)
- Secondary and Tertiary Streets (incl parking bays and driveways): Macadam surface road
Kerb: Charcon British Standard BN Kerb 150x305mm, 125mm upstand
- Mews Street: Charcon Woburn Original in Brindle, 200x134mm, 45deg herringbone
Kerb: Charcon Eco Countryside Kerb 145x255mm, 50mm upstand
- Semi Private Drives: Charcon Woburn Original in Rustic, 200x134mm, 45deg herringbone
Kerb: Charcon Eco Countryside Classic Flat Top Edging 50x250mm, 50mm upstand
- Parallel parking bays: Charcon Woburn Original in Brindle, 200x134mm, stretcher bond
Kerb: Charcon Eco Countryside Kerb 145x255mm, 50mm upstand
- Parallel parking bays: Charcon Woburn Original in Rustic, 200x134mm, stretcher bond
Kerb: Charcon Eco Countryside Kerb 145x255mm, 50mm upstand
- Driveways: Charcon Woburn Rumbled in Autumn, 200x134mm, stretcher bond
- Rumble Strips: Charcon Woburn Original in Graphite, 200x134mm, stretcher bond
- Public footpath/cycleway: Macadam surface
Kerbedging: Charcon British Standard Flat Top, 50x250mm, laid flush
- Private footpaths: Charcon Stonemaster Flag, 450x450mm in sandy buff, stack bond
- Public Footpath: Compacted hogglin, variable width
- Apartment patios: Charcon Stonemaster Flag, 450x450mm in sienna buff, stack bond
- Bin Collection Points: Charcon Woburn Rumbled in Autumn, 134x134mm, stack bond
- Timber picnic bench
- Timber seat
- Timber bridge crossing swale
- Waste bin
- Bike stores
- Extent of equipped and natural play area
(Refer to RM4-XX-DR-L-P-033 for further information on play provision)
- Light Column
Refer to engineers drawings for details)

Notes/Revisions

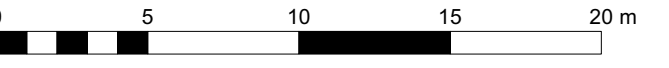

Ford Airfield
Vistry

N

Hardworks and Boundaries 7 of 10
RM4

Status:	For Planning	Drawn by:	DL	Checked by:	TF
Project Number:	180641	Scale @ A1:	1:250	Date:	08/2024
Drawing Number:	TOR-RM4-XX-DR-L-P-008	Revision:	B		

© Crown Copyright and database rights 2024 OS Licence no. AC0000849896

© tor&co 2024 Do not scale from this drawing

tor
&co

Everdene House
Deansleigh Road
Bournemouth BH7 7DU
020 3664 6755
enquiries@torandco.com
www.torandco.com