


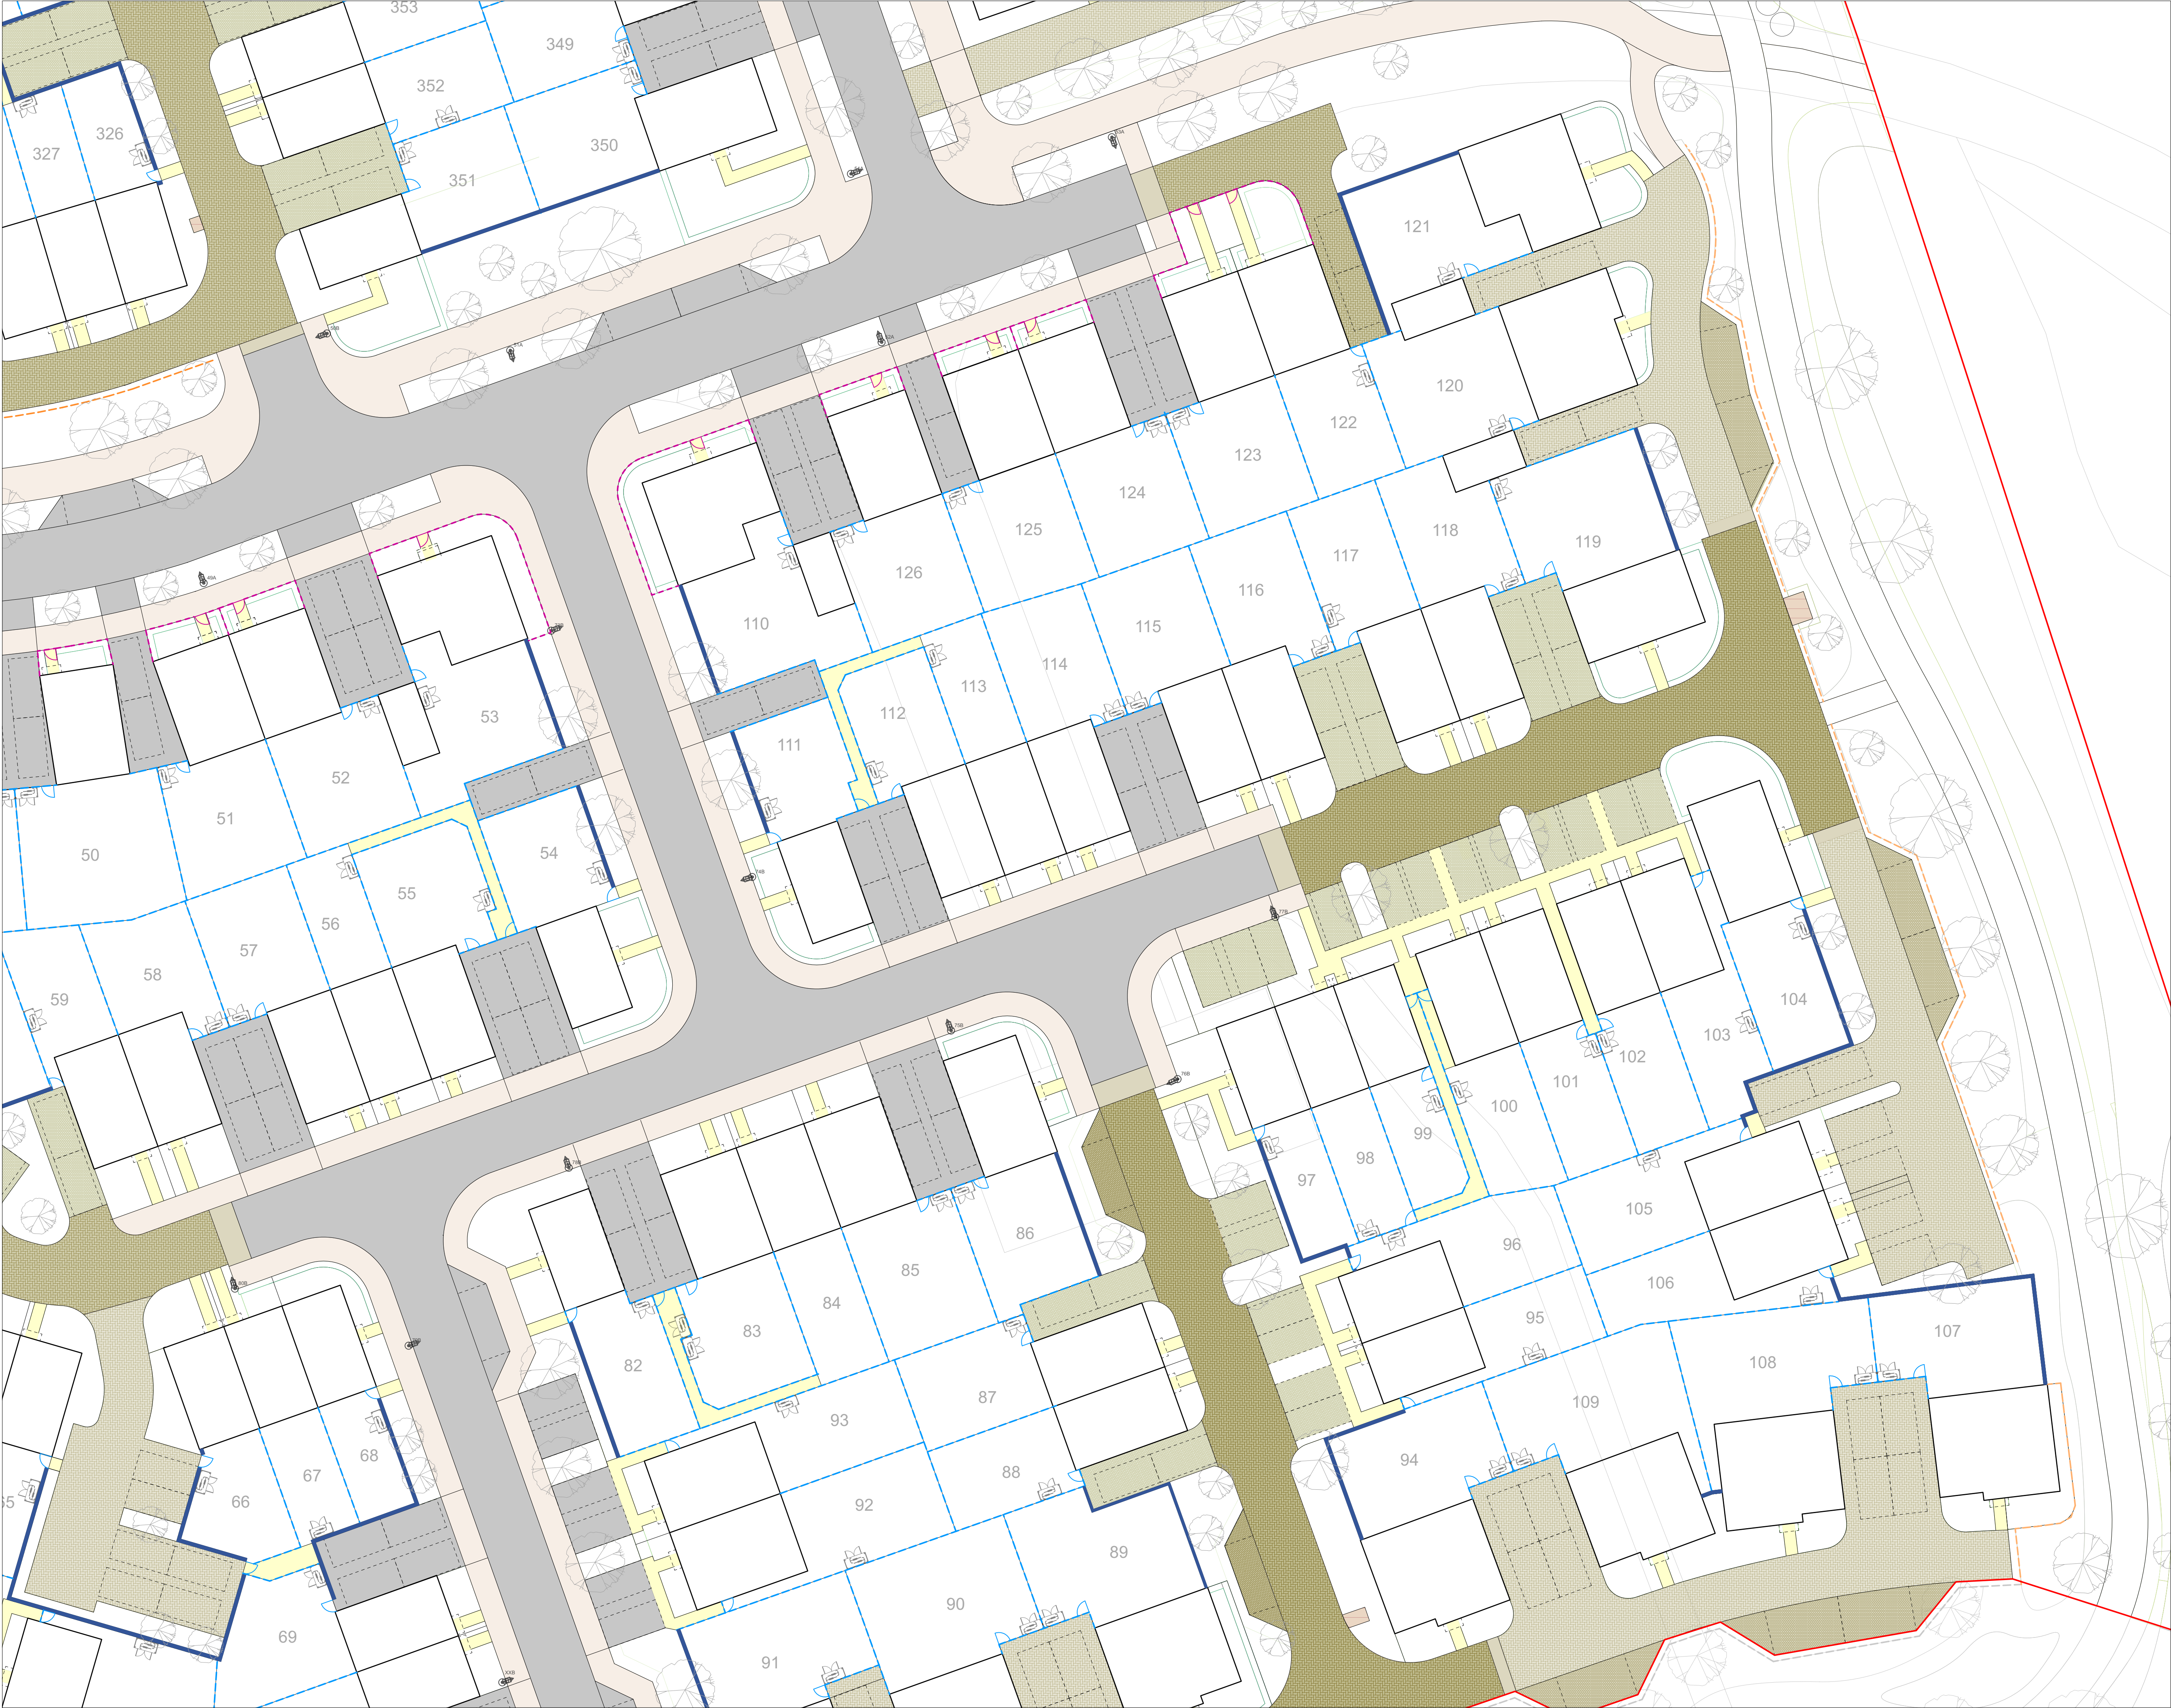

RM4 Boundary

Timber closeboard fence 1.8m high

Timber closeboard gate 1.8m high

Metal post and rail in black 1m high

Metal post and rail gate in black 1m high

Cleft chestnut post and 2 rails fence 1.2m high

Timber knee rail 0.6m high

Steel wire mesh security fence in green 1.8m high

Brick wall 1.8m high (to match architects specification)

Secondary and Tertiary Streets (incl parking bays and driveways): Macadam surface road
Kerb: Charcon British Standard BN Kerb 150x305mm, 125mm upstand

Mews Street: Charcon Woburn Original in Brindle, 200x134mm, 45deg herringbone
Kerb: Charcon Eco Countryside Kerb 145x255mm, 50mm upstand

Semi Private Drives: Charcon Woburn Original in Rustic, 200x134mm, 45deg herringbone
Kerb: Charcon Eco Countryside Classic Flat Top Edging 50x250mm, 50mm upstand

Parallel parking bays: Charcon Woburn Original in Brindle, 200x134mm, stretcher bond
Kerb: Charcon Eco Countryside Kerb 145x255mm, 50mm upstand

Parallel parking bays: Charcon Woburn Original in Rustic, 200x134mm, stretcher bond
Kerb: Charcon Eco Countryside Kerb 145x255mm, 50mm upstand

Driveways: Charcon Woburn Rumbled in Autumn, 200x134mm, stretcher bond

Rumble Strips: Charcon Woburn Original in Graphite, 200x134mm, stretcher bond

Public footpath/cycleway: Macadam surface
Kerbedging: Charcon British Standard Flat Top, 50x250mm, laid flush

Private footpaths: Charcon Stonemaster Flag, 450x450mm in sandy buff, stack bond

Public Footpath: Compacted hogglin, variable width

Apartment patios: Charcon Stonemaster Flag, 450x450mm in sienna buff, stack bond

Bin Collection Points: Charcon Woburn Rumbled in Autumn, 134x134mm, stack bond

Timber picnic bench

Timber seat

Timber bridge crossing swale

Waste bin

Bike stores

Extent of equipped and natural play area
(Refer to RM4-XX-DR-L-P-033 for further information on play provision)

Light Column
Refer to engineers drawings for details)

Notes/Revisions

0

5

10

15

20 m

Ford Airfield
Vistry

N

Hardworks and Boundaries 9 of 10
RM4

Status:
For Planning

Project Number:
180641

Drawing Number:
TOR-RM4-XX-DR-L-P-010

Scale @ A1:
1:250

Drawn by:
DL

Checked by:
TF

Date:
08/2024

Revision:
B

© Crown Copyright and database rights 2024 OS Licence no. AC0000849896

© tor&co 2024

Do not scale from this drawing

tor
&co

Everdene House
Deansleigh Road
Bournemouth BH7 7DU
020 3664 6755
enquiries@torandco.com
www.torandco.com