



Elevations (1:100)

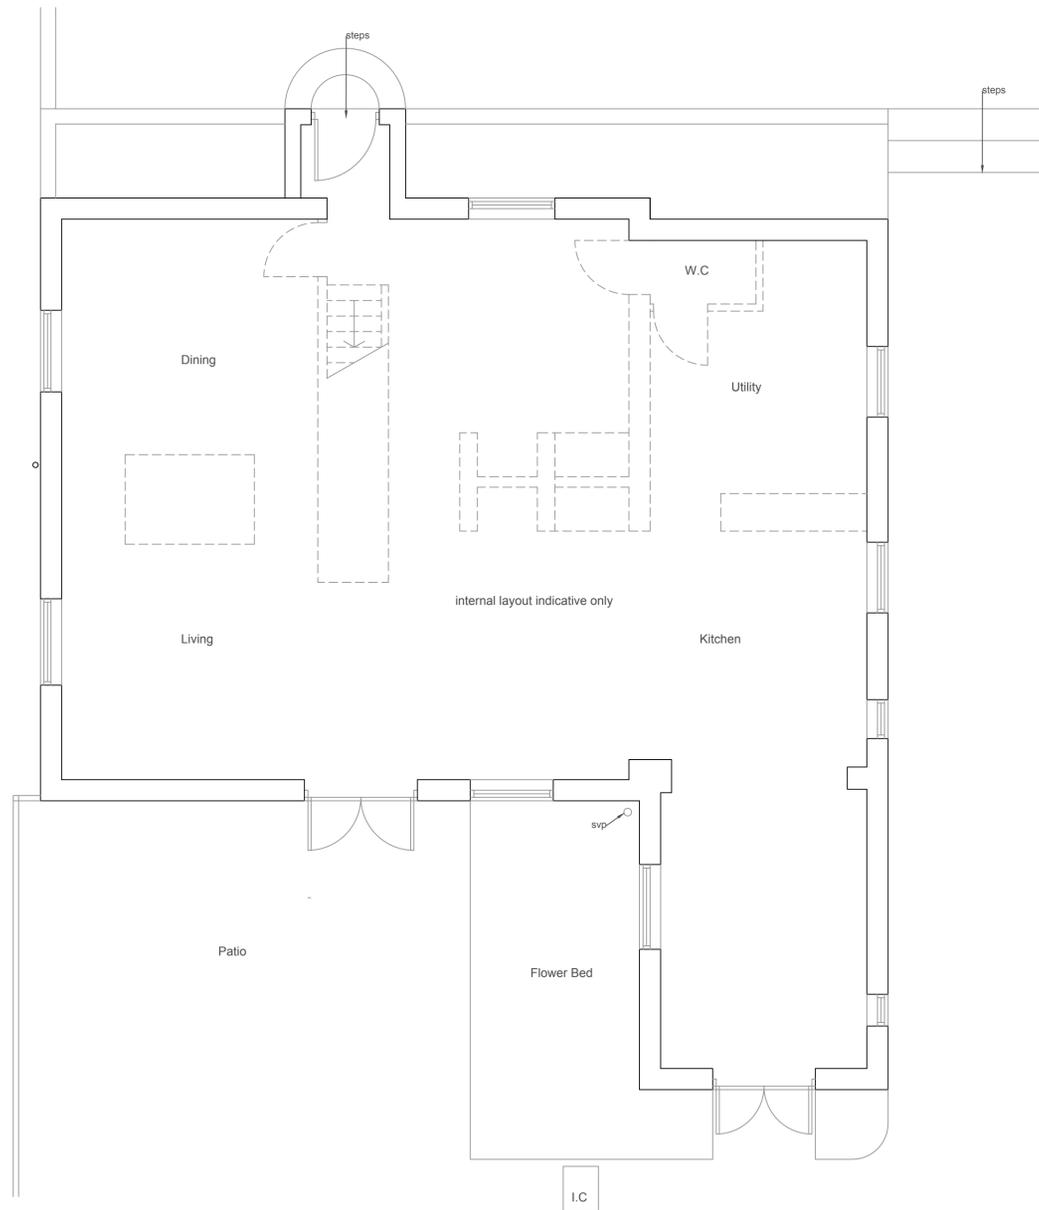

Ground Floor Plan (1:50)

Existing Materials
 Walls - Pebble Dash / Face Brickwork
 Roof - Slate tiles
 Windows & Doors - White UPVC

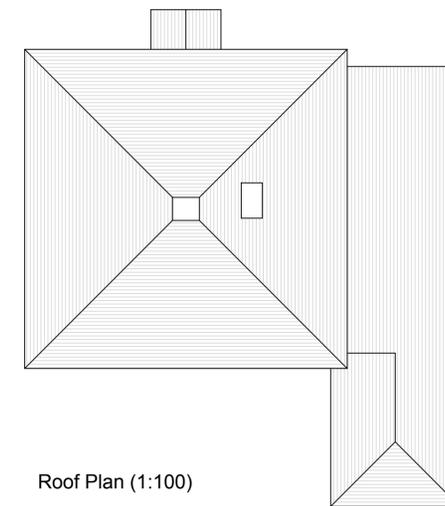

Site Location Plan (1:1250)



This drawing is the property of Inspired Design Studio Limited and must not be copied, reproduced or passed to a third party without their permission.

The Contractor is to verify all dimensions, alignment, levels and datums prior to commencement of work. Any discrepancies must be reported immediately to Inspired Design Studio Ltd for review.

Variations and modifications to the work shown on these drawings are not to be carried out without the prior approval from Inspired Design Studio Ltd.

| Revisions | | |
|-----------|------------------------|----|
| Rev | Description | By |
| | | |
| | | |
| | | |
| a | Additional Information | LW |

All dimensions to be checked on site prior to commencement of work.
 This drawing is the copyright of
Inspired Design Studio Ltd.
 and may not be copied, altered or reproduced in any way without written authority.

Client: Mr & Mrs B Donald
Project Address:
 Lock Cottage
 Station Road
 Arundel
 West Sussex BN18 0BL

Drawing Title:
 Existing Ground Floor Plan, Elevations, Roof Plan and Site Location Plan

Drawing Number: 1427.01.a

Scale: As stated printed @ A1

Date: 08/01/2025