


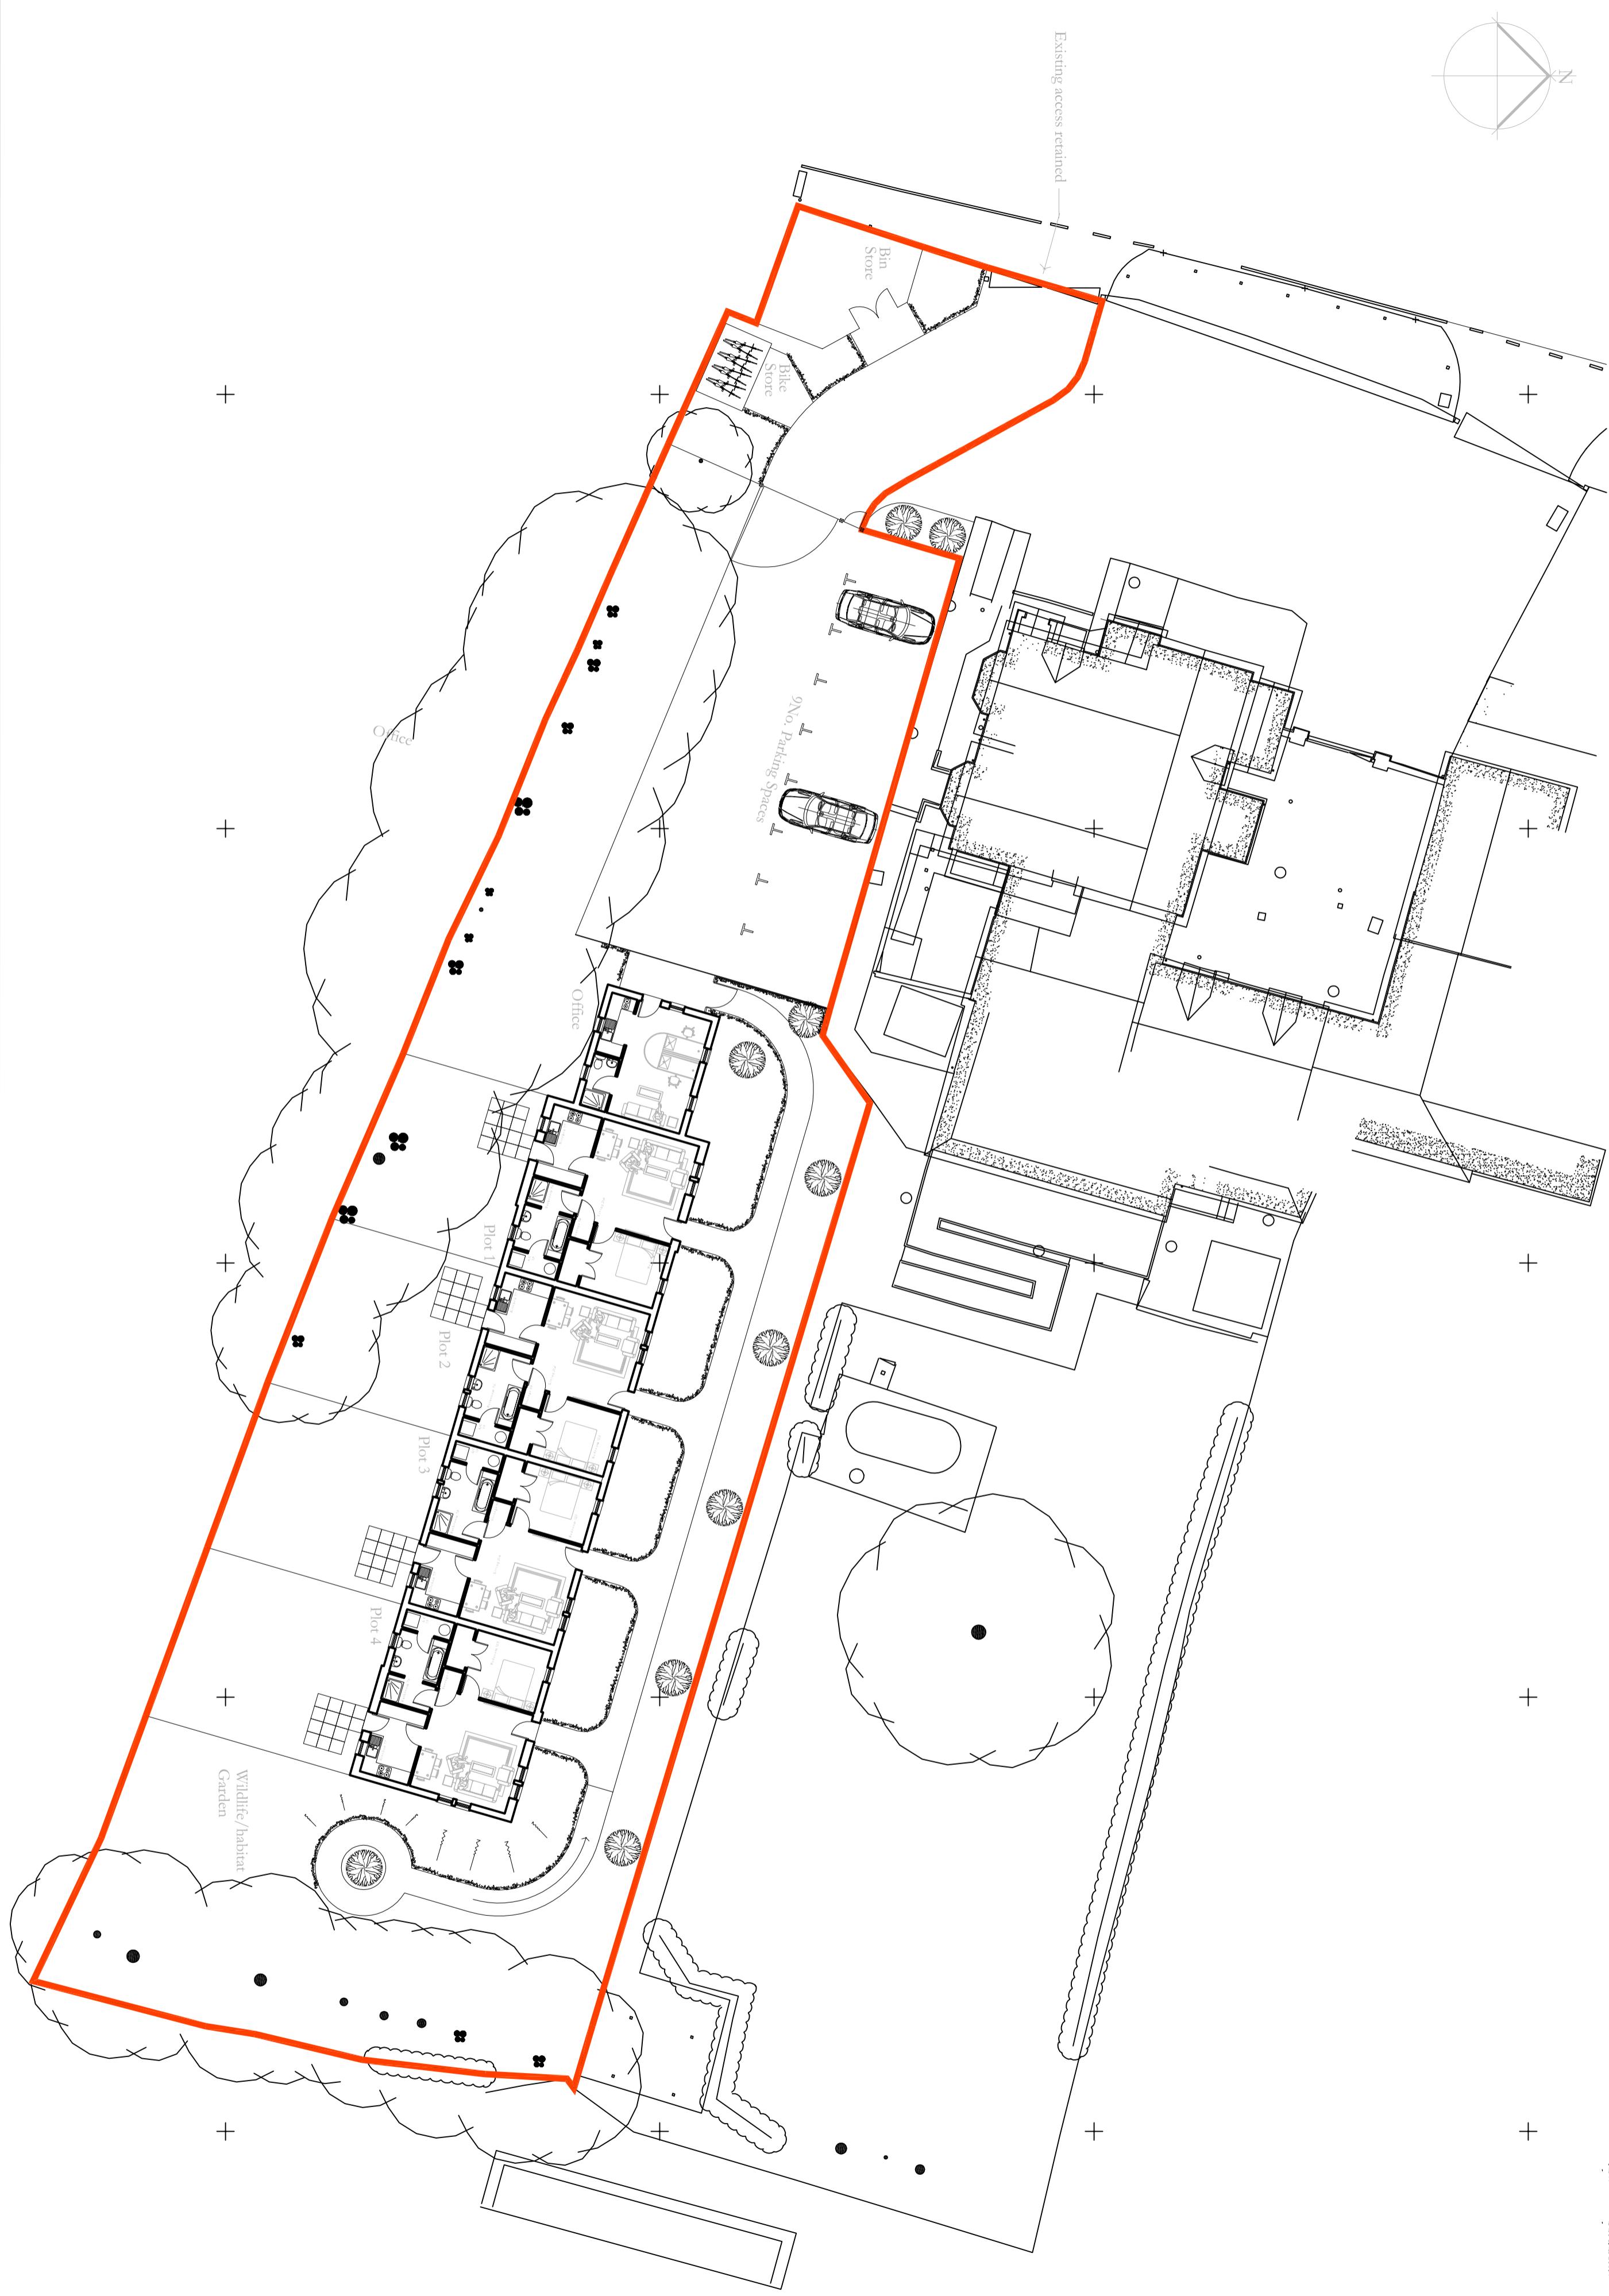

WATERBURY GARDENS - FORD



PROJECT	WATERBURY GARDENS - FORD
DESIGNER	ASH
PROPOSED SITE PLAN	
DATE	14/02/24
REF. NO.	00072404
DRAWN/CHANGED BY	SP9
DESIGNER'S SIGNATURE	
REVISION	