

EXISTING ROOF PLAN 1:50




EXISTING SOUTH ELEVATION



EXISTING NORTH ELEVATION

EXISTING SECOND FLOOR PLAN 1:50

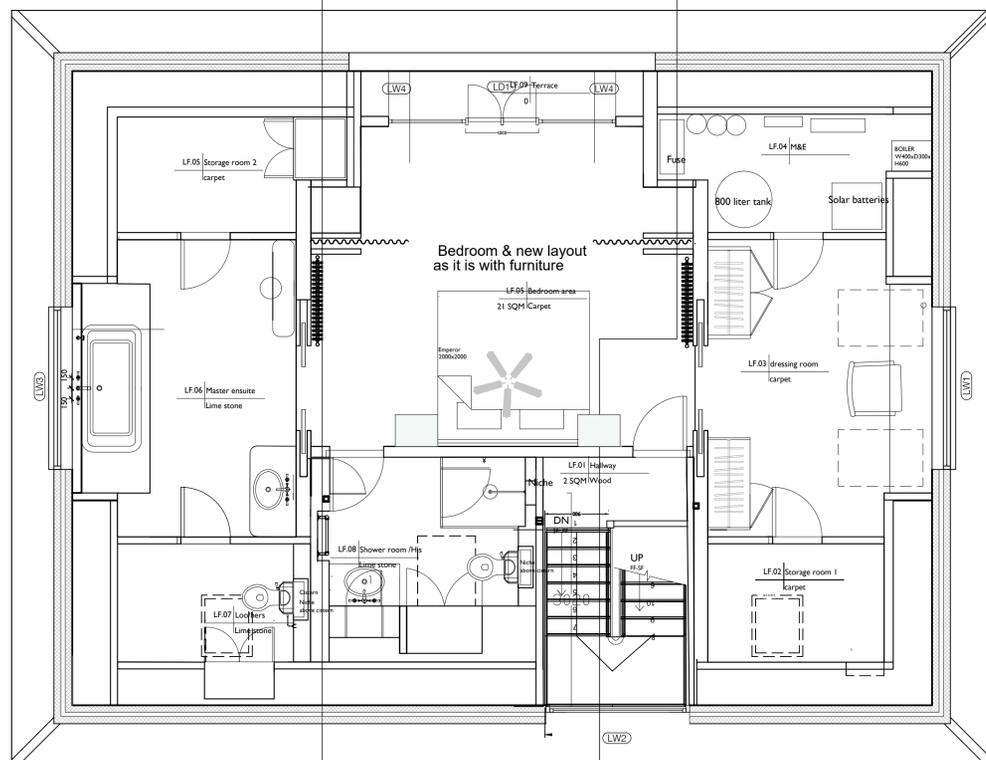

EXISTING WEST ELEVATION



EXISTING EAST ELEVATION

