






Scan QR code for
our website

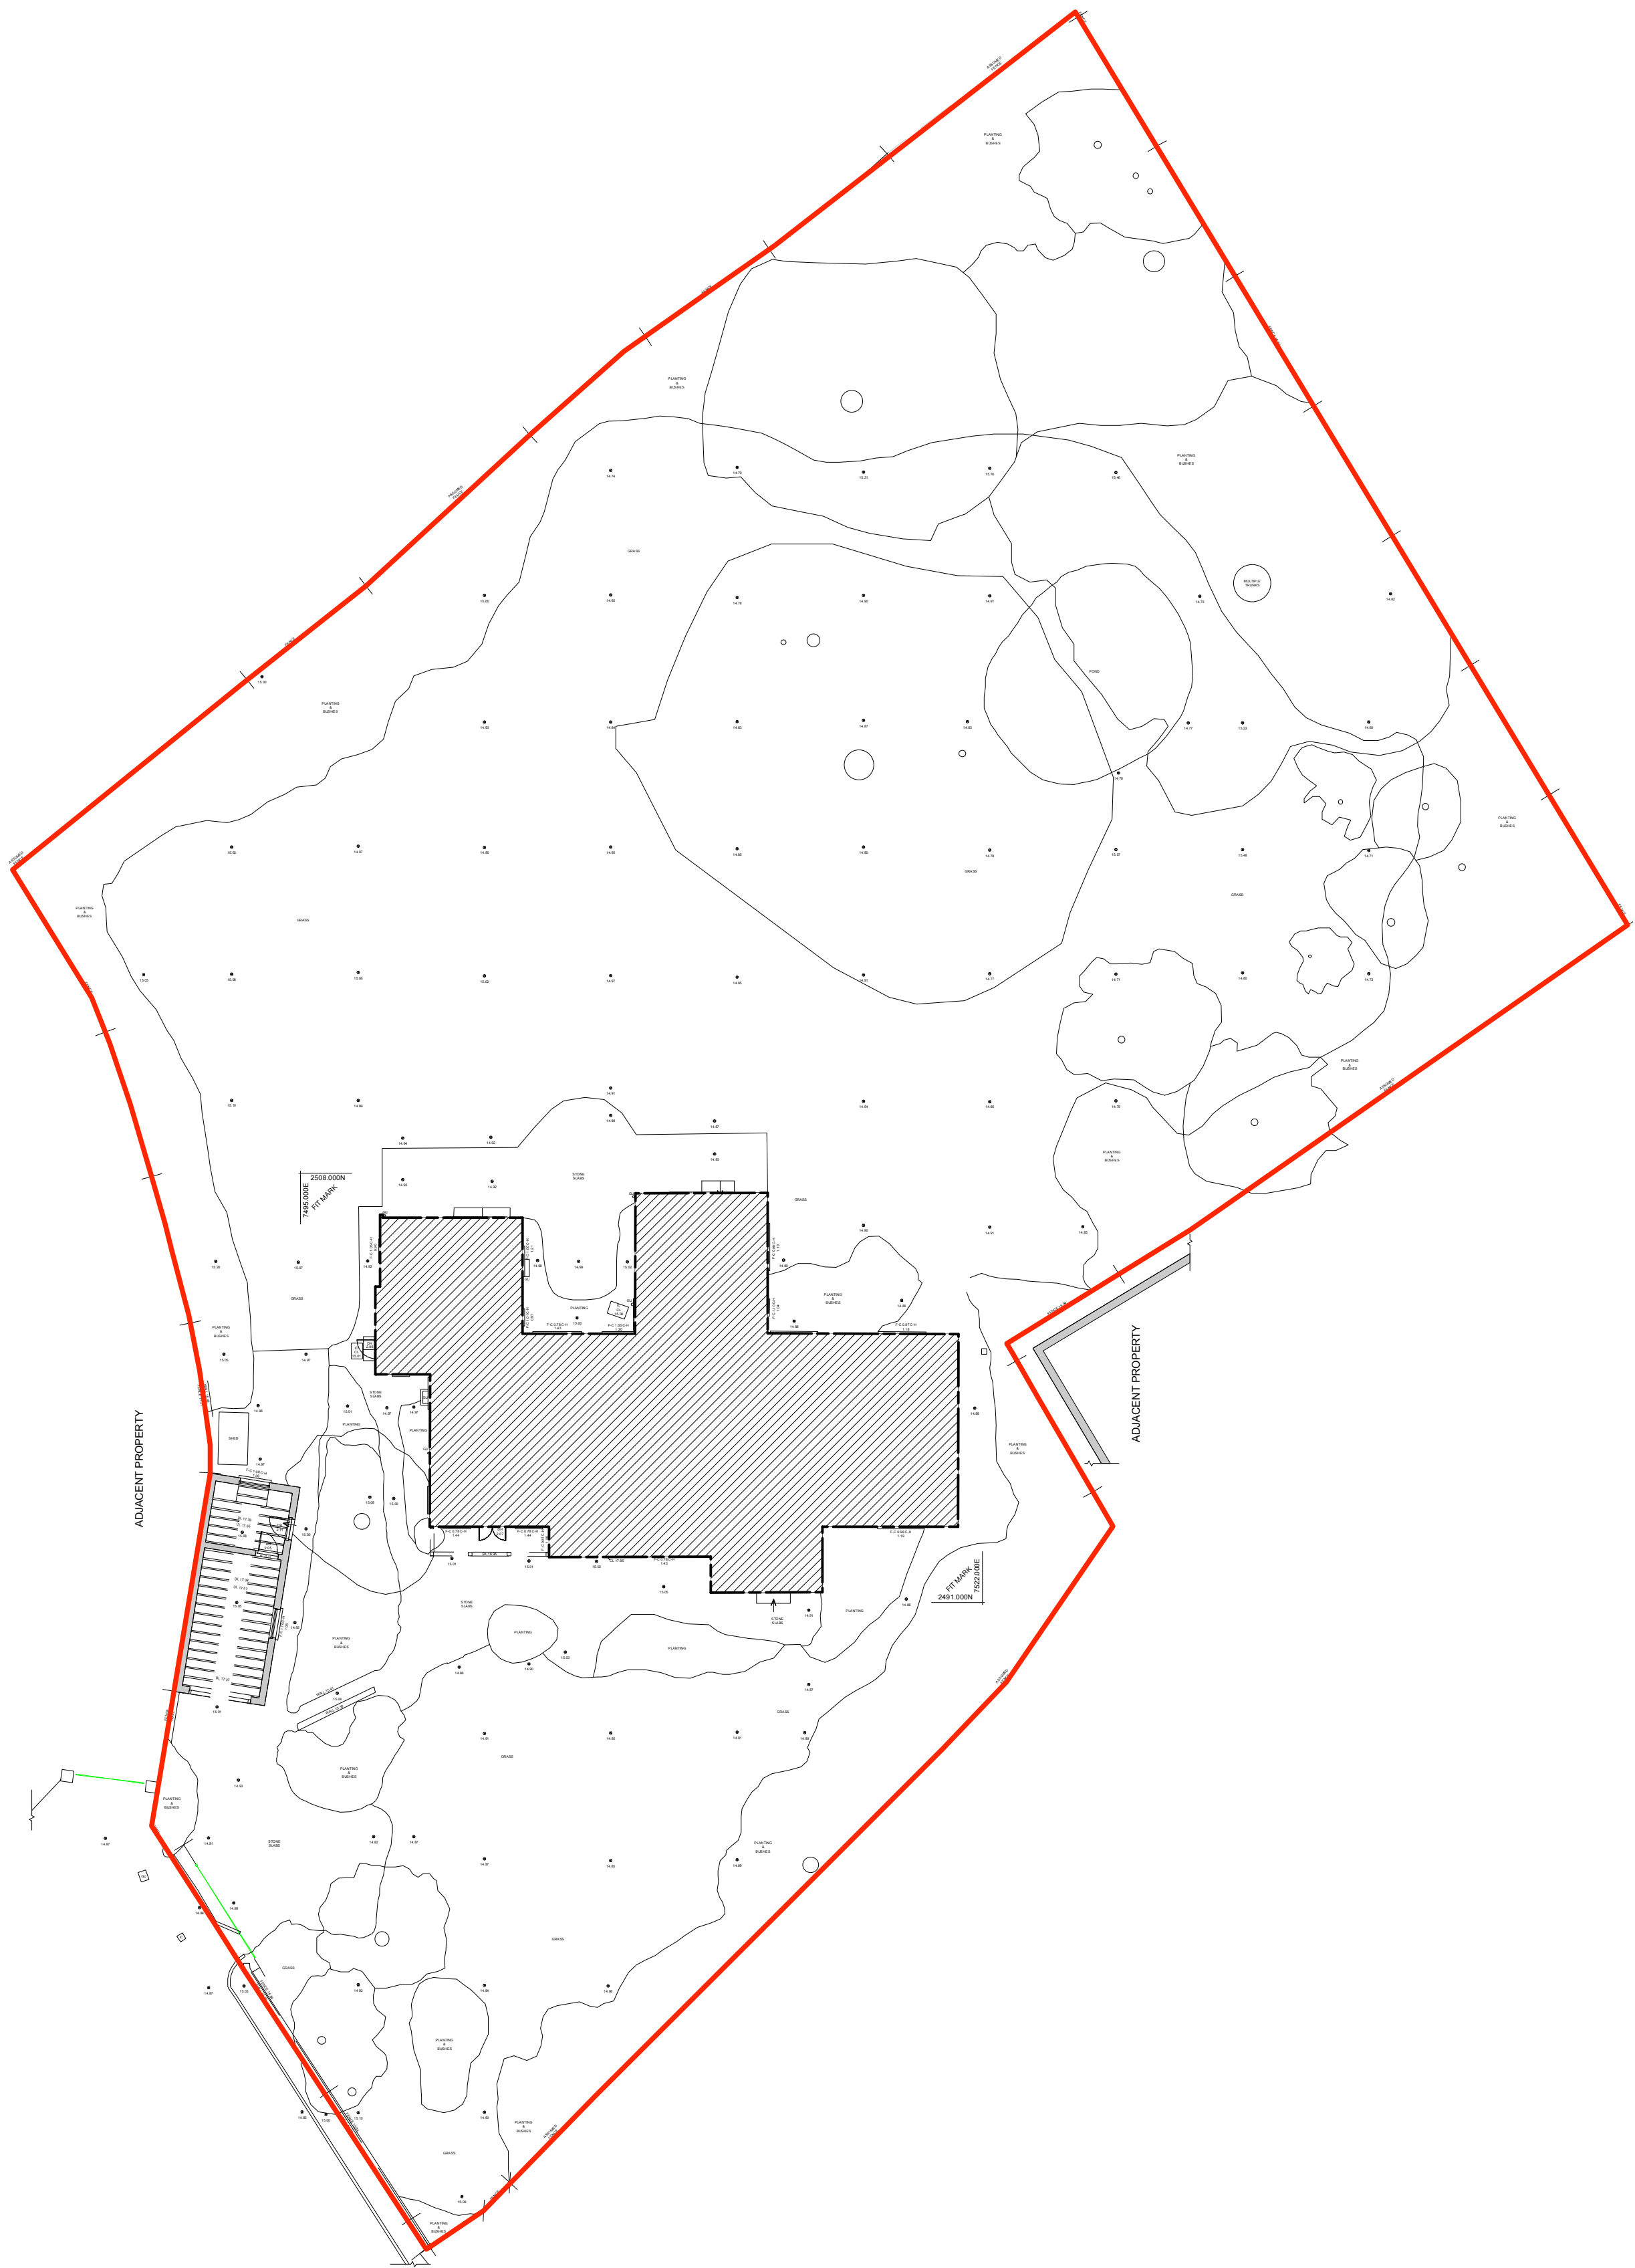

ABL3 Architects
27 Bulwer Street, W12 8AR

Sheet Scale
1:200 at A2

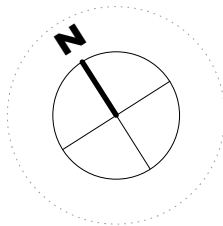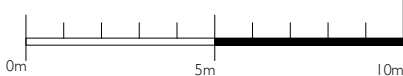

Client
Mrs J Cooper
Project Start Date
October 2022

Project Title
Rest Harrow
Job number
1059

Sheet Title
Block Plan as Existing
Drawing number
P003

Revision

Date Rev Notes

ABL3
ARCHITECTS

Date Rev Issue Notes

ARUN DISTRICT COUNCIL 10/22/24/PE and sections as existing.vvwx