


FIT MARK
2491.000N 7522.000E

A diagram of a rectangular frame, tilted at an angle. The frame consists of two concentric rectangles. The inner rectangle has a width of 17.57 and a height of 18.12. The outer rectangle is slightly larger, with a width of 18.12 and a height of 19.68. The dimensions are labeled with a circle and a dot symbol.

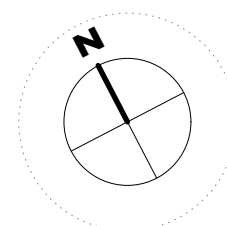

I059-Plans elevations and sections as existng.vwx
JN DISTRICT COUNCIL K/32/24/PL



Date	Rev. Issue Notes
------	------------------

Date	Rev.	Notes
------	------	-------

ABL3
ARCHITECTS