




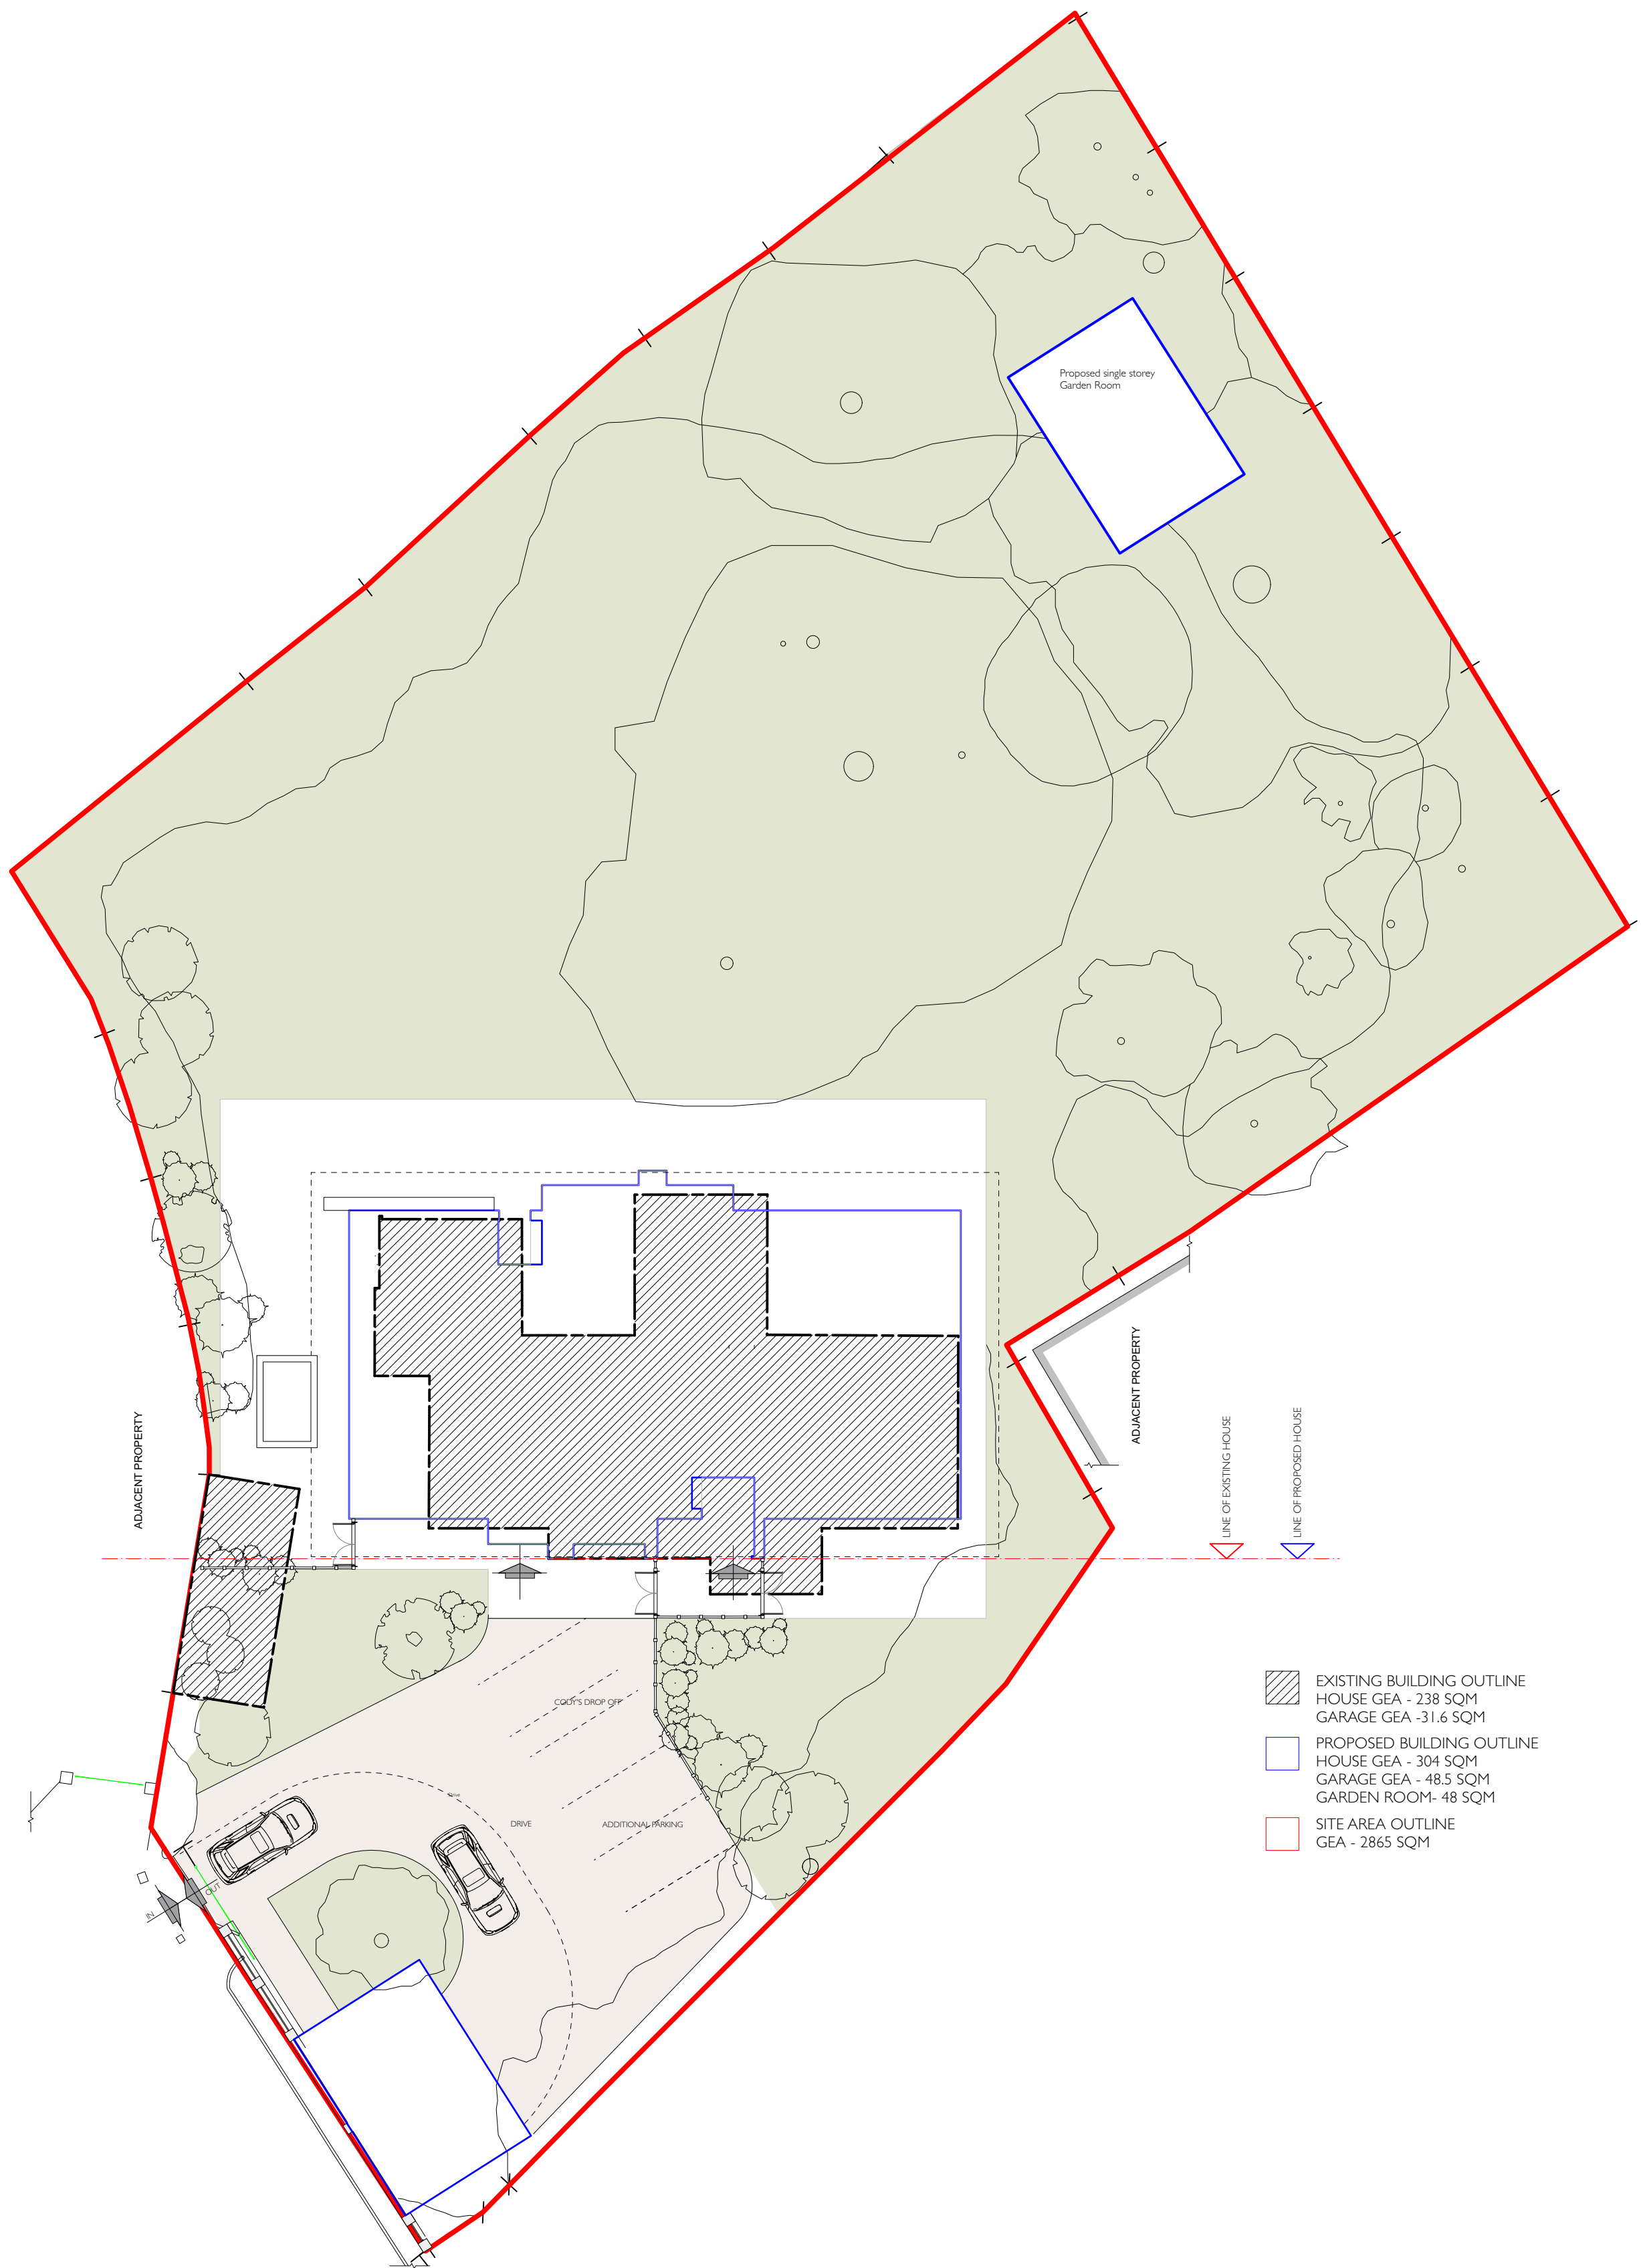

Scan QR code for
our website

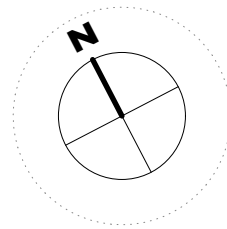

ABL3 Architects
27 Bulwer Street, W12 8AR
1059-Plans elevations and sections_TB as proposed rev B.vwx
ARUN DISTRICT COUNCIL K/32/24/PL

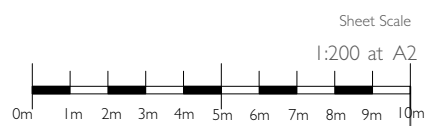

Client
MRS J COOPER
Project Start Date
October 2022

Project Title
REST HARROW
Job number
1059

Sheet Title
BLOCK PLAN
Drawing number
P203

Revision	Date	Rev.	Notes

ABL3
ARCHITECTS