



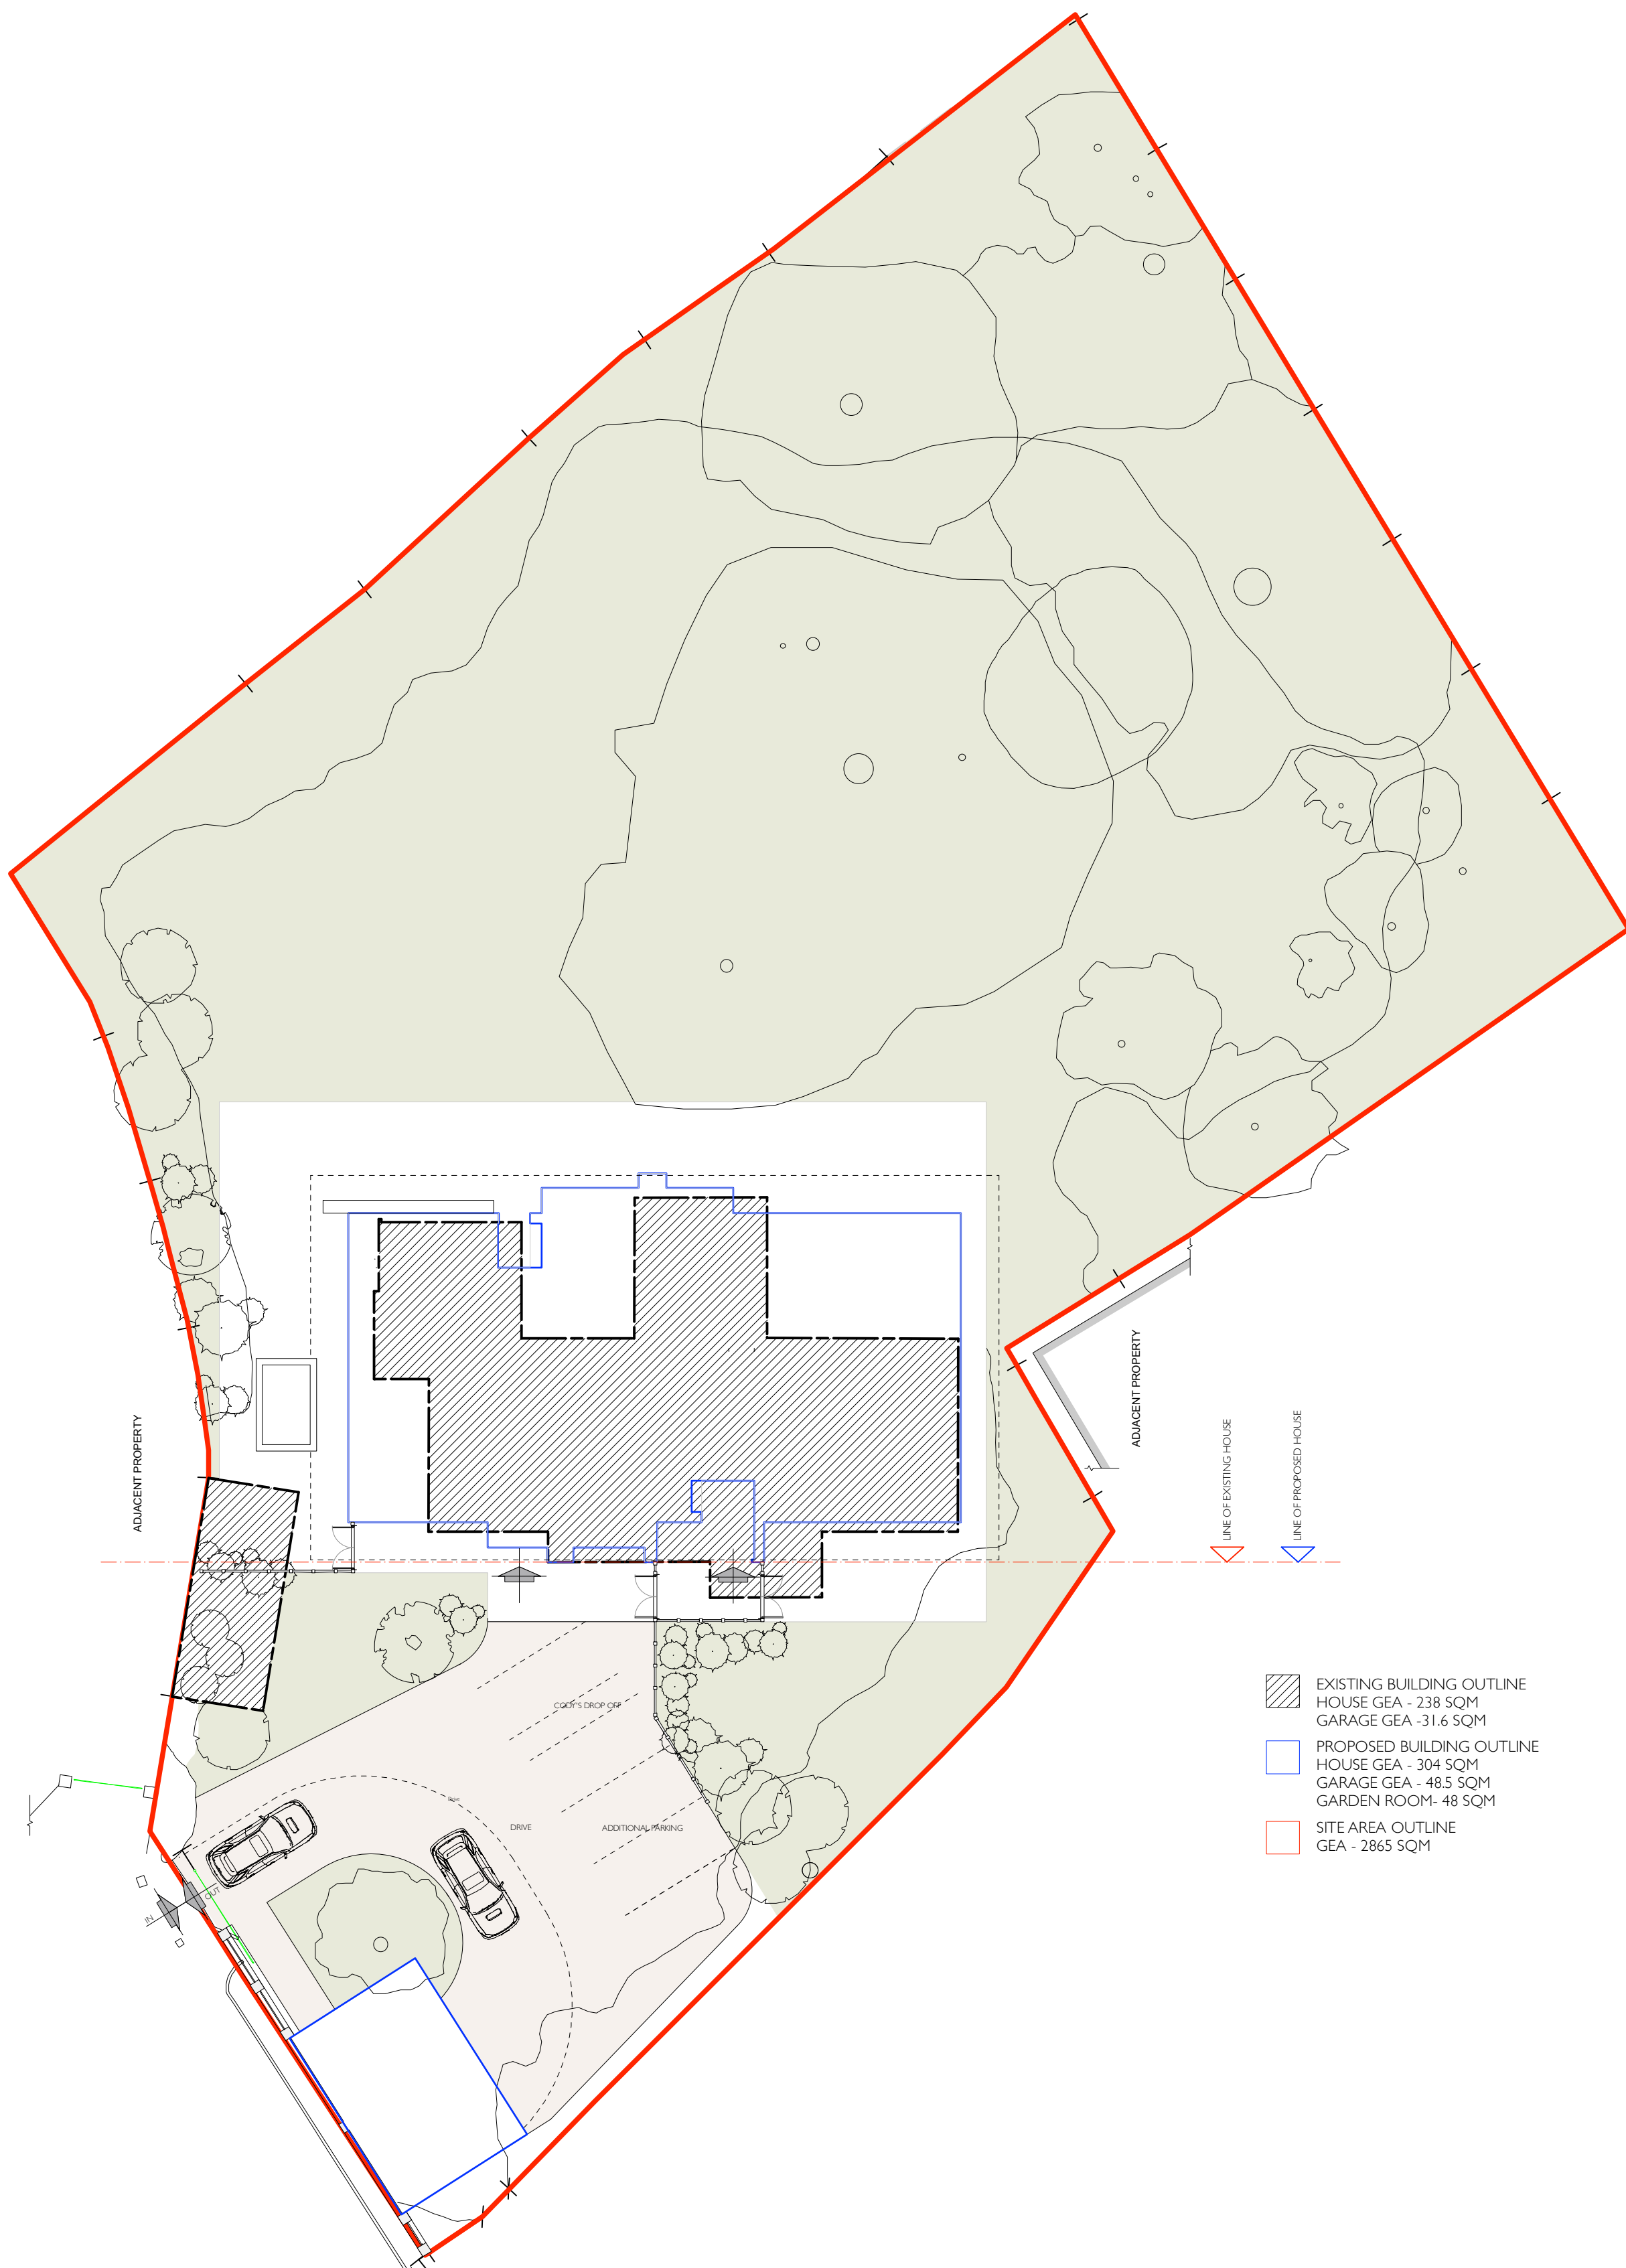


- EXISTING BUILDING OUTLINE
HOUSE GEA - 238 SQM
GARAGE GEA - 31.6 SQM
- PROPOSED BUILDING OUTLINE
HOUSE GEA - 304 SQM
GARAGE GEA - 48.5 SQM
GARDEN ROOM - 48 SQM
- SITE AREA OUTLINE
GEA - 2865 SQM

Scan QR code for
our website



ABL3 Architects
27 Bulwer Street, W12 8AR
1059-Plans elevations and sections_TB as proposed rev B.wxw
ARUN DISTRICT COUNCIL K/32/24/PL

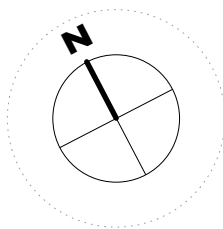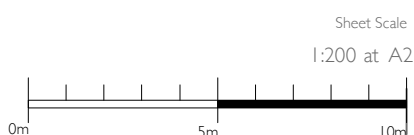

Client
MRS J COOPER
Project Start Date
October 2022

Project Title
REST HARROW
Job number
1059

Sheet Title
BLOCK PLAN AS PROPOSED
Drawing number
P203
Revision
A
Date
23/12/2024
Rev.
A
Notes
Garden room omitted

ABL3
ARCHITECTS