



Existing

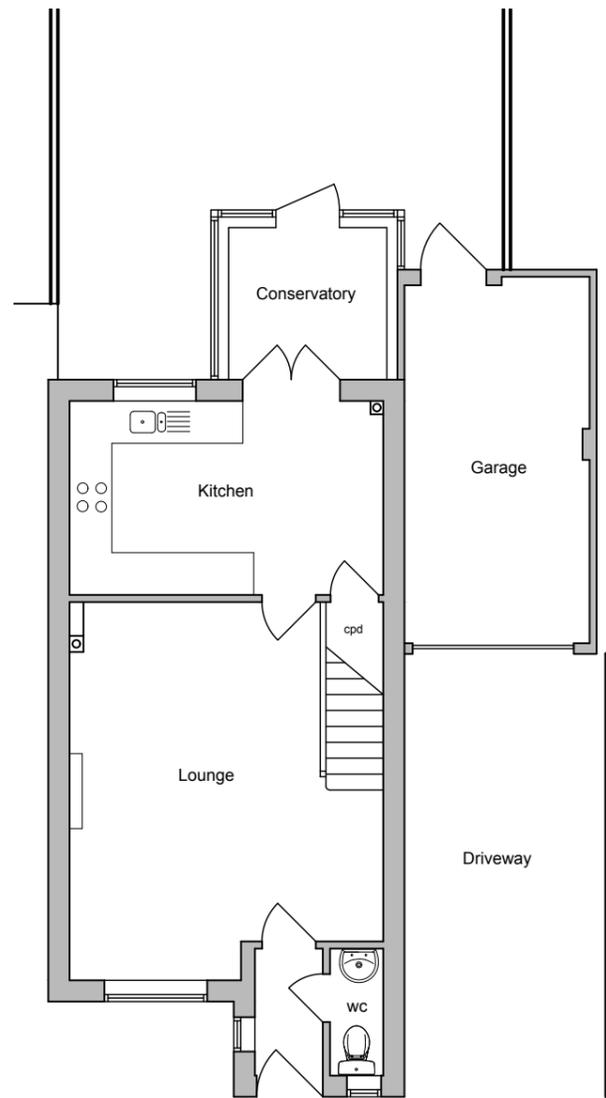

GROUND FLOOR PLAN
1:100 @ A3

Proposed

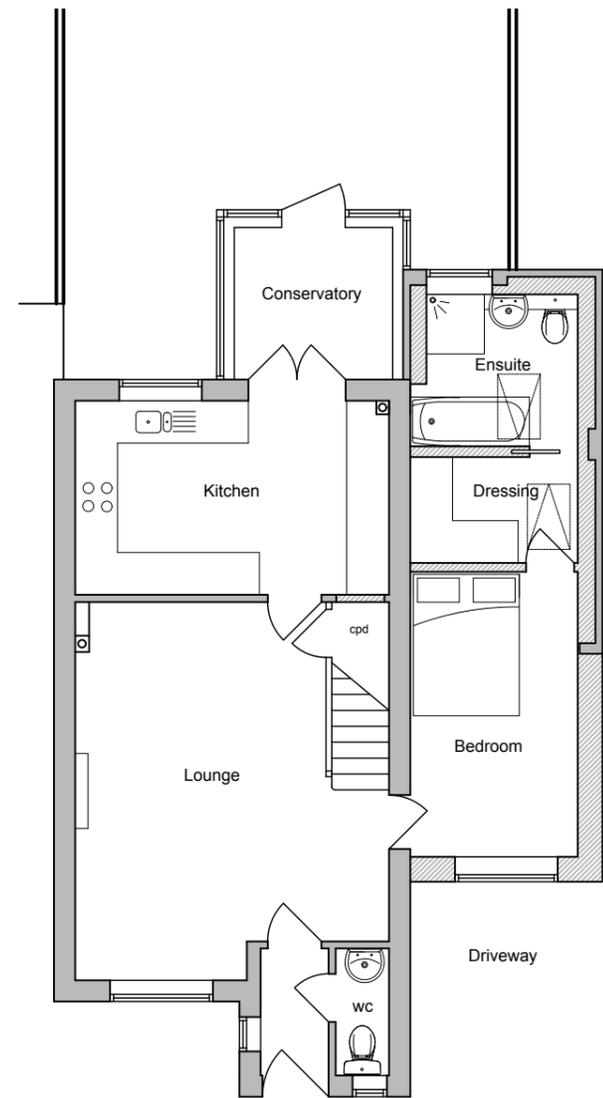

GROUND FLOOR PLAN
1:100 @ A3



© nat-design, all rights reserved. Use figured dimensions only. All dimensions are to be checked on site before any work is carried out. Please contact the Architect immediately regarding any discrepancies discovered on site.

Rev.	Notes	Date
 NAT DESIGN ARCHITECTURAL SERVICES M: 07599199759 E: info@nat-design.co.uk www.nat-design.co.uk		
Project		
15 Camelia Close, Littlehampton, BN17 6UT		
Drawing		
Existing & Proposed Floor Plans		
Drawn By	Scale	
NSE	as shown	
Date	Revision	
Jan 2026		
Drawing No.		
2022 -DPA - 03		

