


PROPOSED SIDE ELEVATION 1

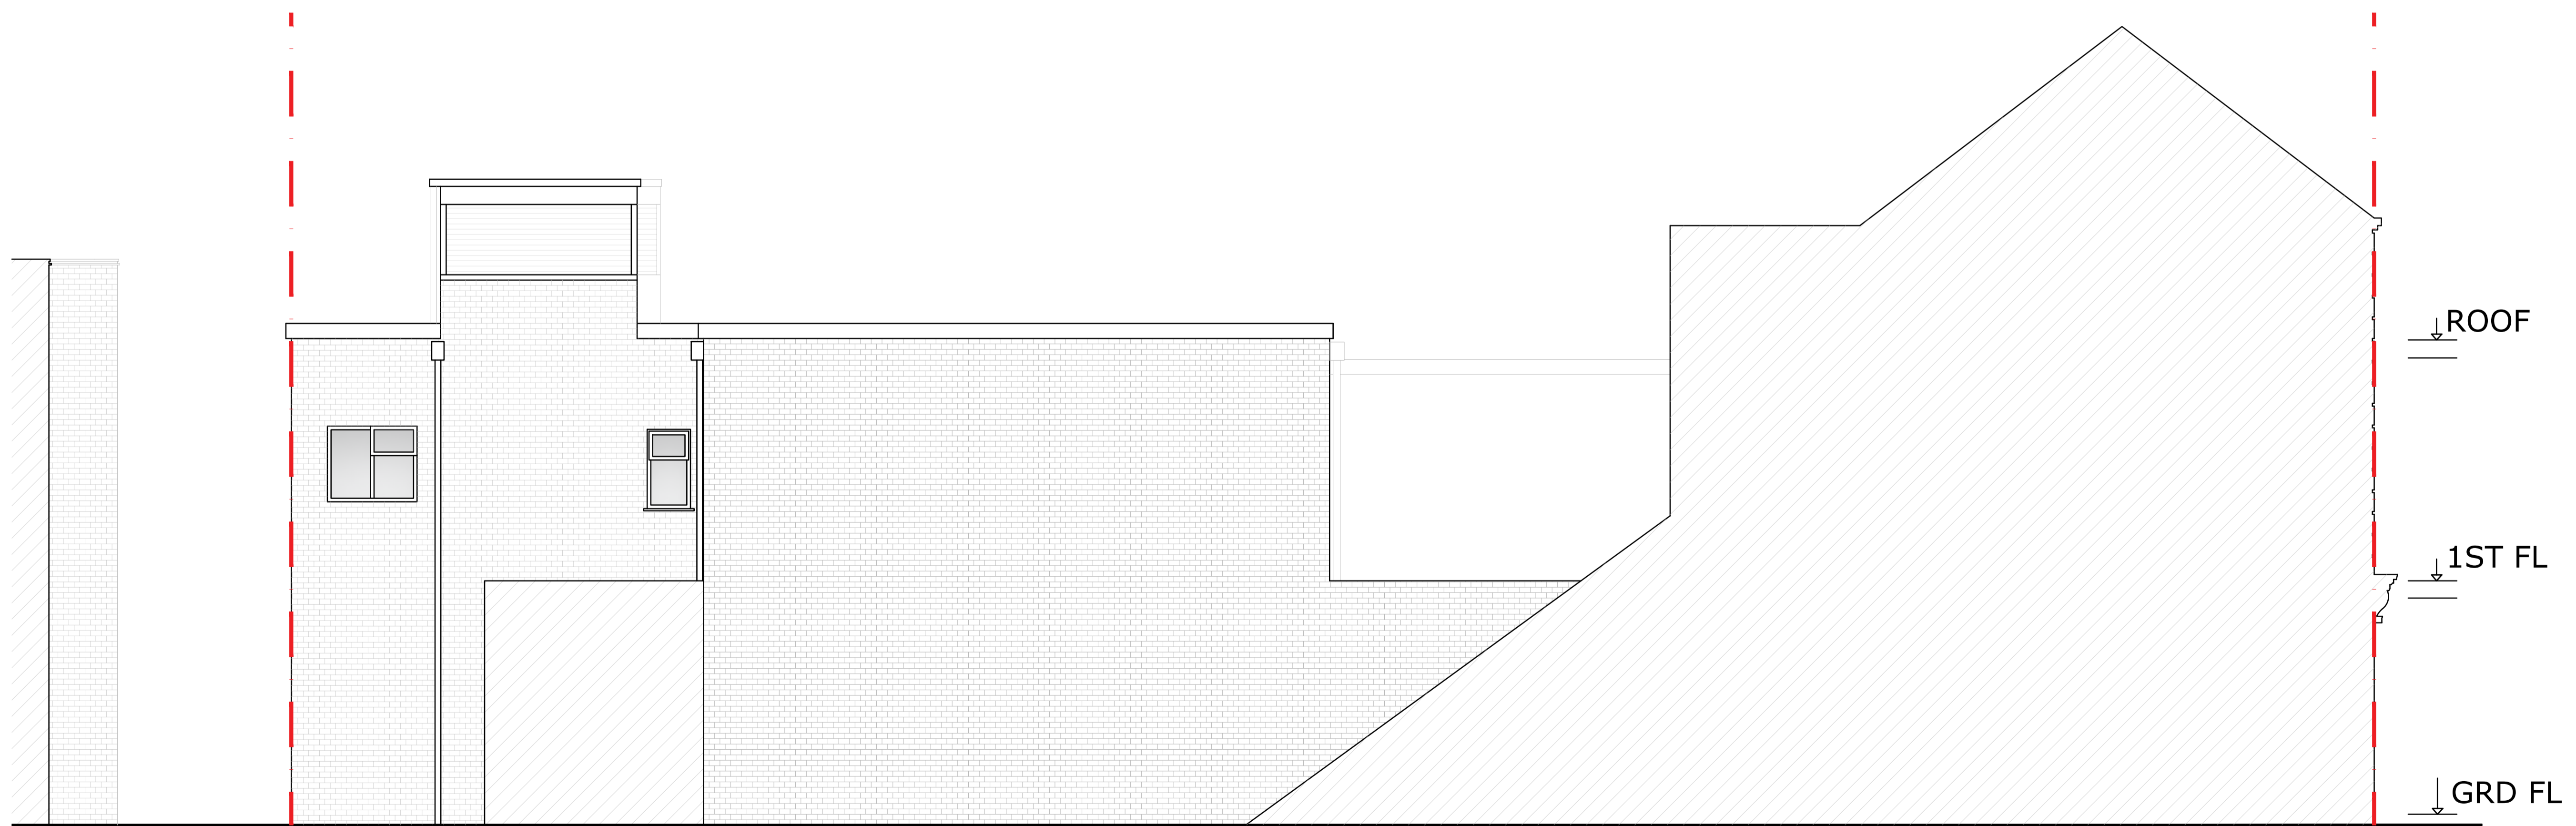

PROPOSED SIDE ELEVATION 2



PROJECT	DWG NO.	SCALE	DETAIL	A 06.05.2025	B 02.10.2025						PROJECT NO.	PR Architecture Ltd. Chartered Architect 120, Pinner Road, Harrow, HA1 4JD. Tel: 0208 357 2304
80-82 HIGH STREET, LITTLEHAMPTON, WEST SUSSEX, BN17 5DX	68B	1:50 @ A1	PROPOSED ELEVATIONS	ISSUED TO CONSULT.	SUBMITTED FOR MA						23.06	
PLANNING												