


PROPOSED SIDE ELEVATION 1



PROPOSED SIDE ELEVATION 2

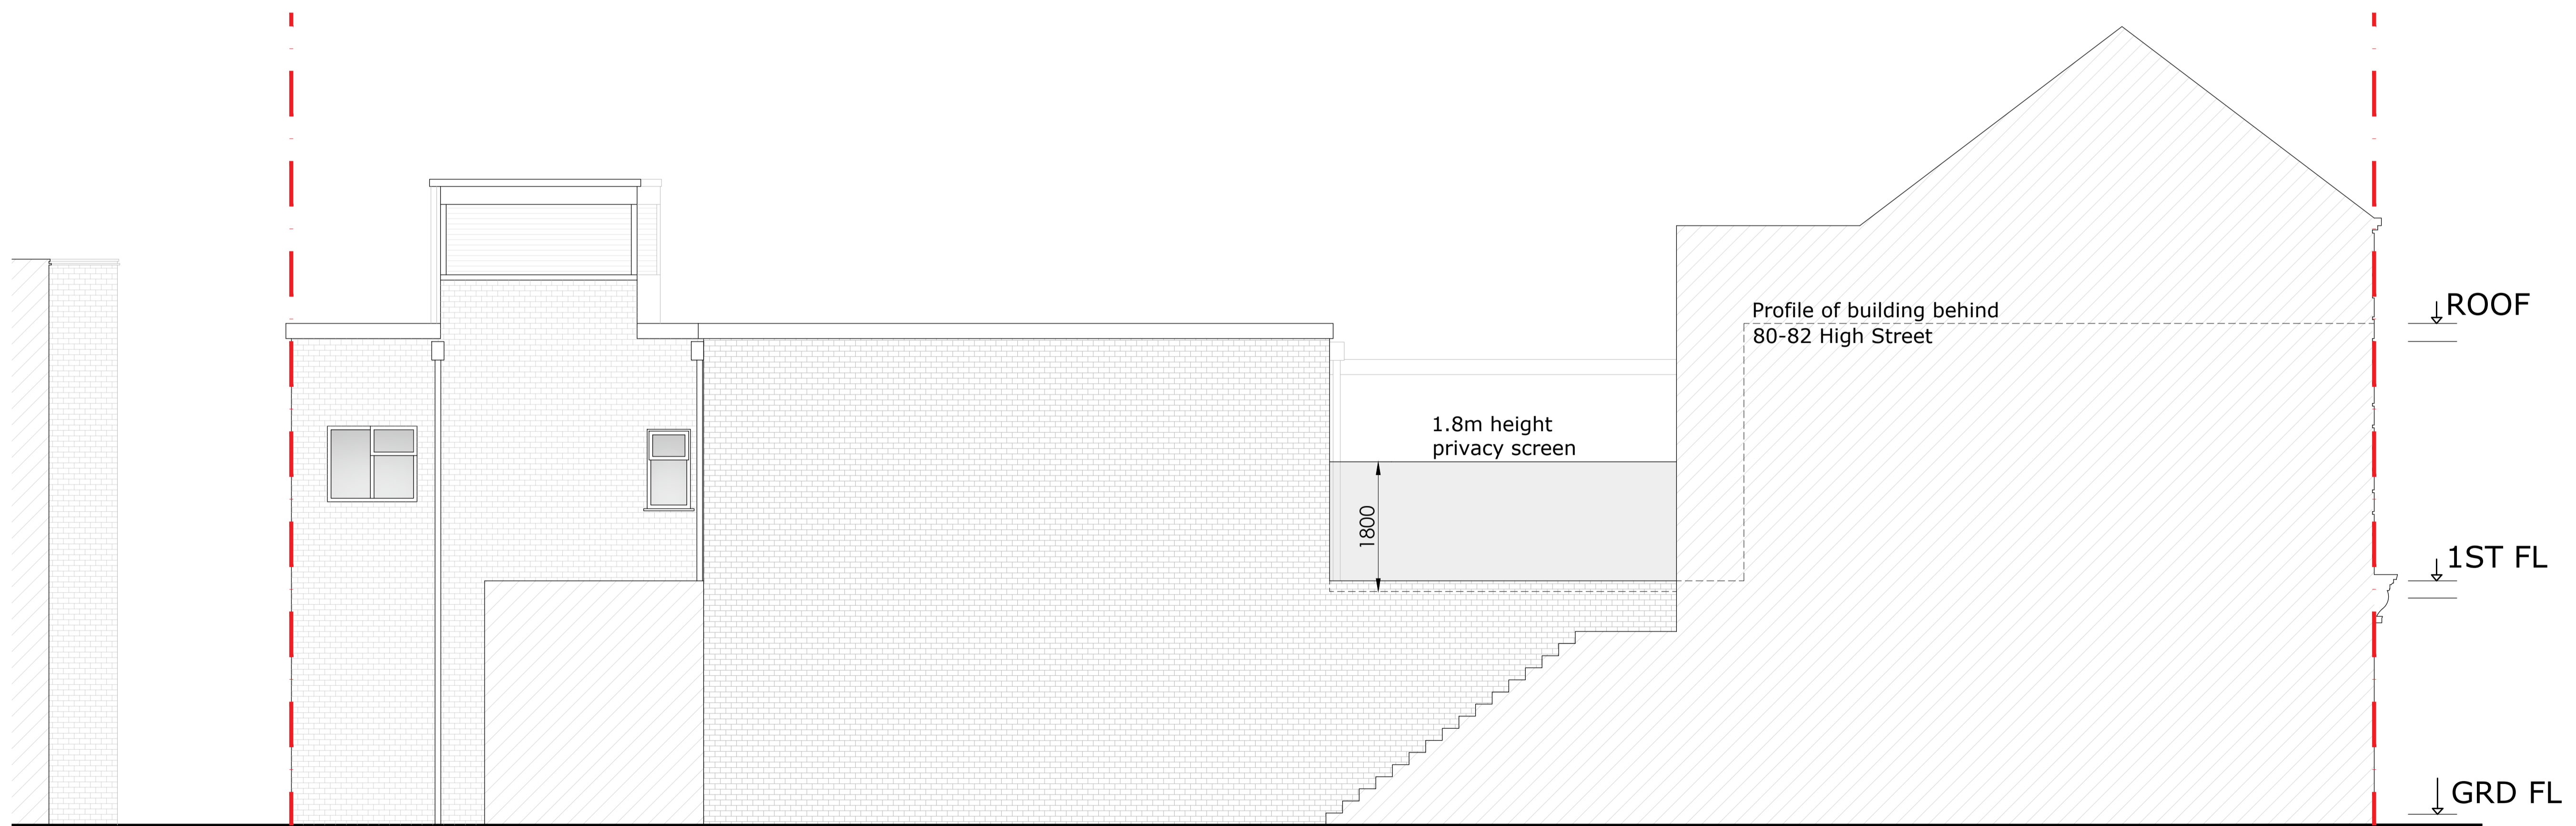

PROJECT	DWG NO.	SCALE	DETAIL	A 06.05.2025	B 02.10.2025	C 02.12.2025					PROJECT NO.	<b>PR Architecture Ltd.</b> Chartered Architect 120, Pinner Road, Harrow, HA1 4JD. Tel: 0208 357 2304
80-82 HIGH STREET, LITTLEHAMPTON, WEST SUSSEX, BN17 5DX	68C	1:50 @ A1	PROPOSED ELEVATIONS	ISSUED TO CONSULT.	SUBMITTED FOR MA	REVISED TO PLANNING OFFICER					23.06	
PLANNING												