


Phase 5 RM

Phase 5 RM

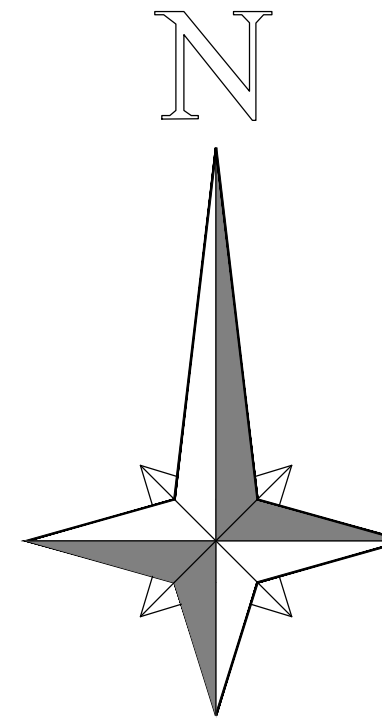

for Allotments enclosure details, please refer to drawing PERTV24807 20DR sheet 8 of 10
Allotments (0.41Ha)
25 pitches

* Allocation of 2 Bed 3 Person
Ground Floor Wheelchair Flats

Rev.	Description	Date
A	Private parking bay colours amended. Private footpaths added to legend key.	03.12.2025

Drawing Revisions

Persimmon House
Knoil Road
Camberley
GU15 3TQ

Phase 6a
Littlehampton
Hampton Park
Taddington Lane

External Works Plan		
Date	Scale	Drawn
Apr. 2025	1:500 @ A0P	AT
PLANNING	547_PL_104	A

- LEGEND - BOUNDARY TREATMENT TYPES
- 1.8m Close Boarded Fence
 - 1.8m Wall with Timber Panels and Brick plinths + piers with Brick on Edge coping - Green Edges Character & Central Wetland Character.
 - 1.8m Wall with Stone coping - Central Spaces Character
 - 0.6m Timber Knee Rail - Green Edges Character
 - 0.6m Black Steel (square post) Knee Rail - Green Edges (Spine Road) Character
 - 0.6m Low Level Walls with brick piers and stone coping - Central Spaces Character
 - 1.2m Metal Estate Railings - Central Spaces & Green Edges Character
 - 1.2m Post & Rail Fencing with Mesh to lower section - Pond enclosure
 - 2m high V-Mesh Fencing - Specifications to be confirmed
 - 1.2m Timber fence - refer to 'LAP 2' drawing; PERTV24807 for details

NOTE: refer to engineers' drawing for location of retaining walls if required.
\\pim.persimmonhomes.net\shared\thames valley\technical\site files\547 Littlehampton phase 6 (d2)\b planning\bd drawings (dwg)\bato reserved matters application\547_pl_joyou\revised_03.12.2025.dwg

- LEGEND - SURFACE FINISHES
- Bitumen Macadam Carriageways & Cycleways / Footways
 - Herringbone Block paving - Bracken
 - Herringbone Block paving - Brindle
 - Self Binding, Compacted Gravel (Buff Coloured) with timber edging.
 - Private Paths
- LEGEND - ANCILLARY
- Grounded HV Cable
 - Drainage Easement