



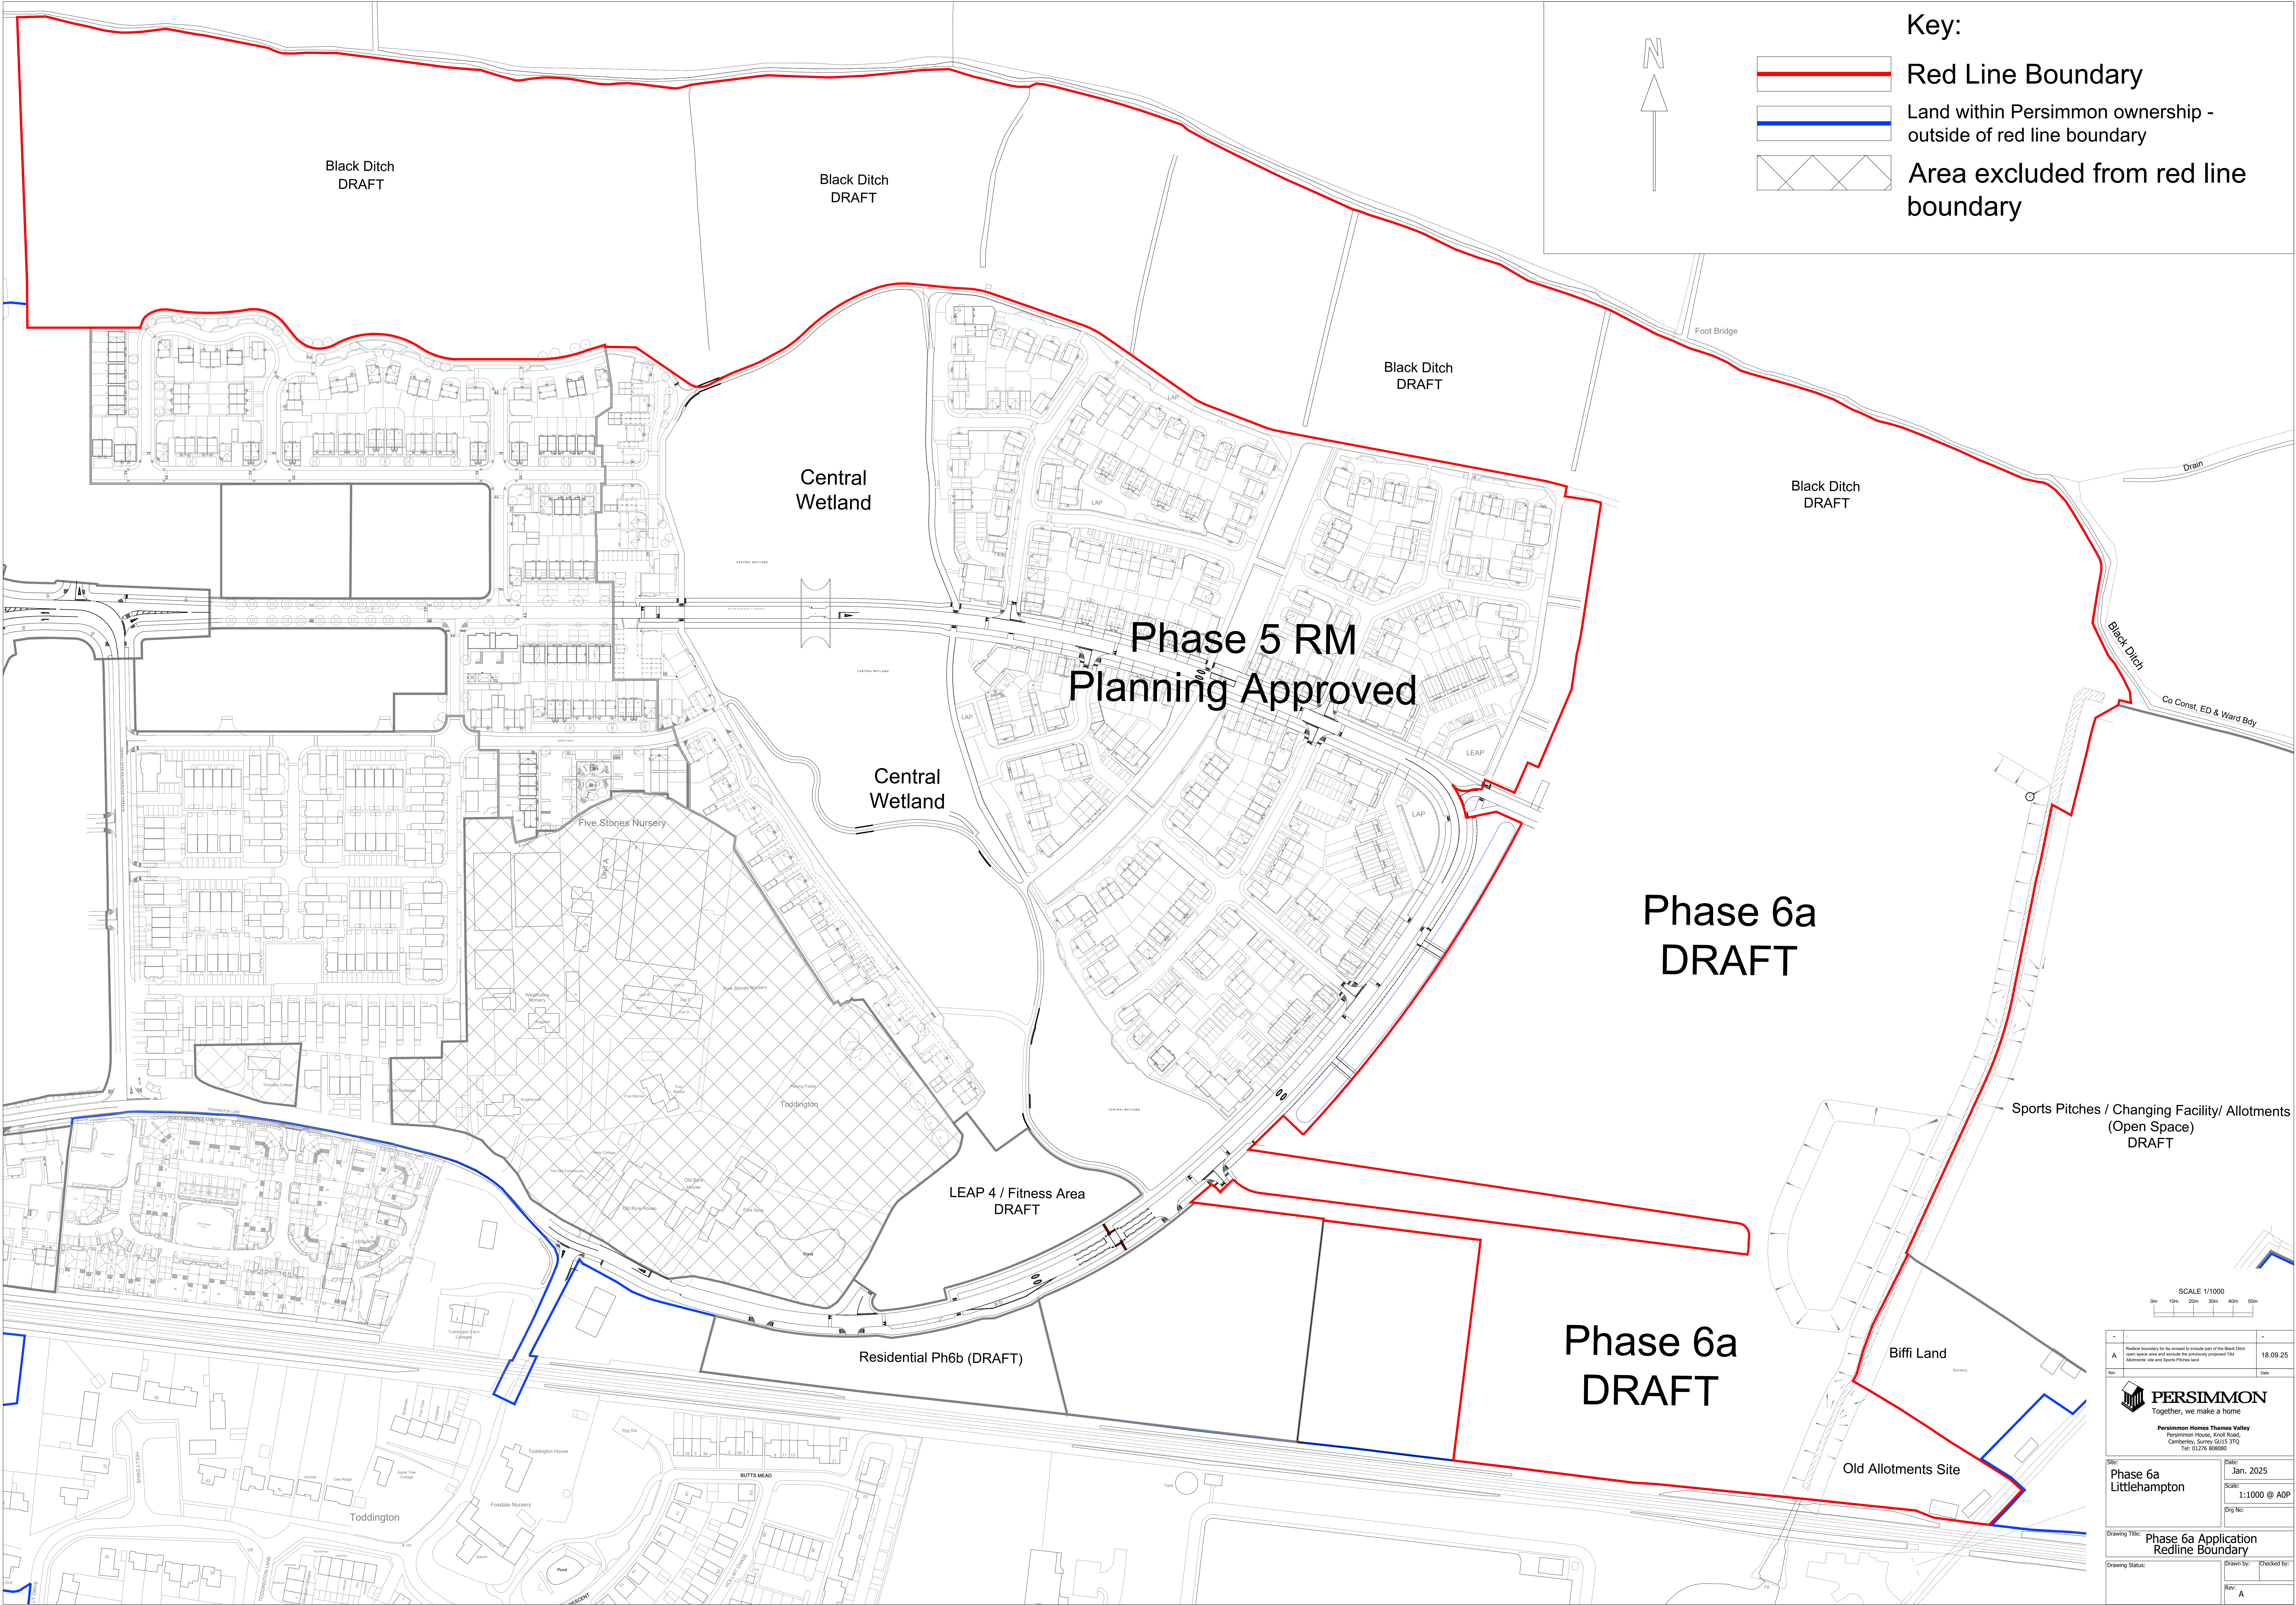

Phase 5 RM
Approved

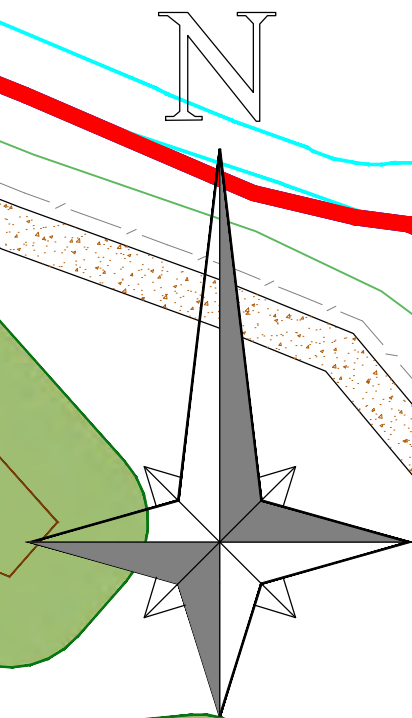

C	Layout updated to accord with engineering and landscape design.	26.11.2025
B	Revisions made to layout to address LA comments - plots 34-36 repositioned + units replaced, parking to plots 227, 228 & 231 repositioned, plot number revised to include 1No. additional unit.	10.11.2025
A	Revisions made to layout to address LA comments	16.09.2025
Rev.	Description.	Date.

Drawing Revisions

Affordable Housing Allocation:
Phase 6a

- Shared Ownership - 28 No. (50%)
- Affordable Rent - 29 No. (50%)

Total = 57 units (19.8% of 288)

- ★ 4No. Allocation of 2 Bed 3 Person Ground Floor Wheelchair Flats

Layout Approval
MD approval Signature: Date:
NOTE: RC signature required where house types are chosen from the RC exception list or are not Group Core product (R21/R25). Introducing Persimmon types onto Charles Church sites or vice versa is prohibited.
RC approval Signature: Date:



Phase 6a Littlehampton			
Hampton Park Taddington Lane			
Site Layout - Phase 6a - Residential - 288 units			
Rev.	Date	Scale	AT
PLANNING	Apr. 2025	1:500 @ A0P	AT
		547_PL100b	C

