


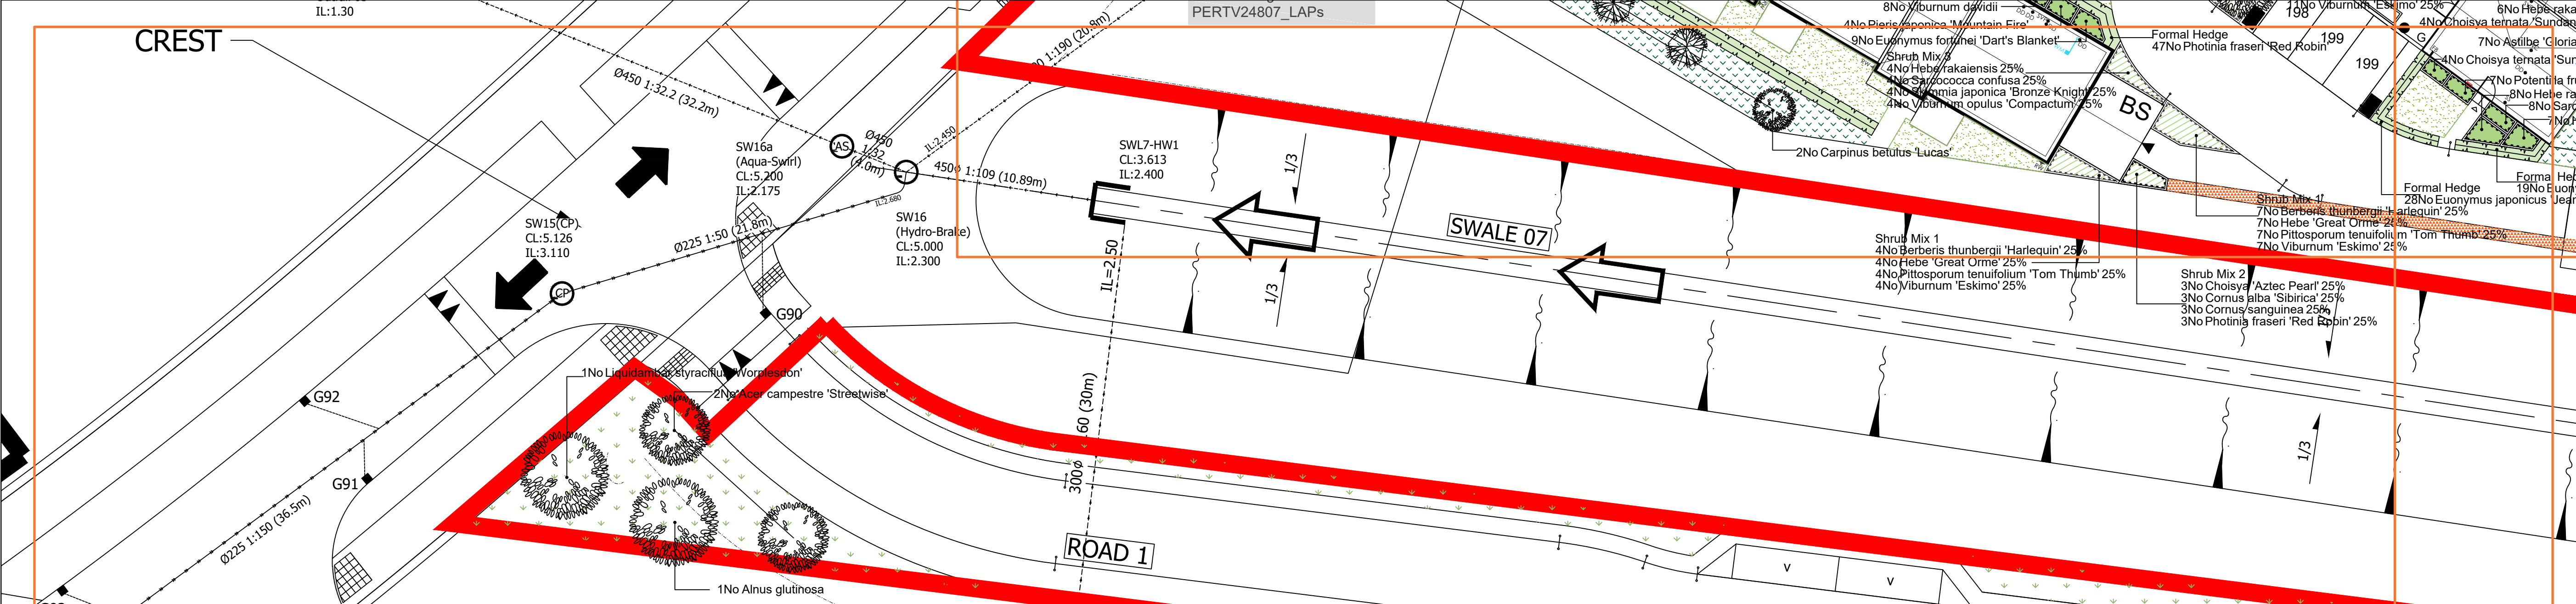

Planting Schedule					
Trees					
Species Name	Girth	Height	Density	Specification	No.
Acer campestre	60-80cm	0.4Ctr	Double Staggered at 0.3m offset	Transplant B	40
Crataegus monogyna	60-80cm	0.4Ctr	Double Staggered at 0.3m offset	Transplant B	347
Malus sylvestris	60-80cm	0.4Ctr	Double Staggered at 0.3m offset	Transplant B	40
Prunus spinosa	60-80cm	0.4Ctr	Double Staggered at 0.3m offset	Transplant B	24
Carpinus betulus	80-100cm	0.3Ctr	Double Staggered at 0.4m offset	Transplant Bushy BR	724
Crataegus monogyna	80-100cm	0.3Ctr	Double Staggered at 0.4m offset	Transplant Bushy BR	106
Ilex aquifolium	80-100cm	0.3Ctr	Double Staggered at 0.4m offset	Transplant Bushy BR	106
Prunus padus	80-100cm	0.3Ctr	Double Staggered at 0.4m offset	Transplant Bushy BR	106
Fagus sylvatica	80-100cm	0.3Ctr	Double Staggered at 0.4m offset	Transplant Bushy BR	86
Amelanchier x grandiflora 'Robin Hill'	14-16cm	400-450cm	Counted	Extra Heavy Standard 5 brks 3x Clear Stem 175-200 RB	20
Prunus sargentii 'Rancho'	14-16cm	400-450cm	Counted	Extra Heavy Standard 5 brks 3x Clear Stem 175-200 RB	16
Betula pendula 'Oleisk'	14-16cm	400-450cm	Counted	Extra Heavy Standard 5 brks 3x Clear Stem 175-200 RB	16
Acer campestre 'Streetwise'	14-16cm	400-450cm	Counted	Extra Heavy Standard 5 brks 3x Clear Stem 175-200 RB	24
Hila cordata 'Greenspire'	14-16cm	400-450cm	Counted	Extra Heavy Standard 5 brks 3x Clear Stem 175-200 RB	18
Sorbus aucuparia 'Streetwise'	14-16cm	400-450cm	Counted	Extra Heavy Standard 5 brks 3x Clear Stem 175-200 RB	18
Betula utilis jacquemontii 'Moonbeam'	14-16cm	400-450cm	Counted	Extra Heavy Standard 5 brks 3x Clear Stem 175-200 RB	18
Carpinus betulus 'Lucas'	14-16cm	400-450cm	Counted	Extra Heavy Standard 5 brks 3x Clear Stem 175-200 RB	18
Malus 'John Downie'	14-16cm	400-450cm	Counted	Extra Heavy Standard 5 brks 3x Clear Stem 175-200 RB	11
Prunus cerasifera 'Chanticleer'	14-16cm	400-450cm	Counted	Extra Heavy Standard 5 brks 3x Clear Stem 175-200 RB	11
Betula utilis jacquemontii	14-16cm	400-450cm	Counted	Extra Heavy Standard 5 brks 3x Clear Stem 175-200 RB	18
Prunus avium 'Plena'	14-16cm	400-450cm	Counted	Extra Heavy Standard 5 brks 3x Clear Stem 175-200 RB	18
Sorbus aucuparia 'Cardinal Royal'	14-16cm	400-450cm	Counted	Extra Heavy Standard 5 brks 3x Clear Stem 175-200 RB	18
Liquidambar styraciflua 'Worpleston'	14-16cm	400-450cm	Counted	Extra Heavy Standard 5 brks 3x Clear Stem 175-200 RB	18
Malus baccata 'Street Parade'	14-16cm	400-450cm	Counted	Extra Heavy Standard 5 brks 3x Clear Stem 175-200 RB	18
Betula rubescens	14-16cm	400-450cm	Counted	Extra Heavy Standard 5 brks 3x Clear Stem 175-200 RB	18
Alnus glutinosa	20-25cm	50-60cm	Counted	Semi-Mature 3x Clear Stem min 200 RB	1

Shrubs					
Species Name	Height	Pot Size	Specification	Density	No.
Abelia grandiflora 'Compacta'	40-60cm	5L	Bushy 4 brks C	2/m²	56
Berberis thunbergii 'Atropurpurea Nana'	40-60cm	5L	Branched 4 brks C	4/m²	183
Berberis thunbergii 'Harlequin'	40-60cm	5L	Branched 4 brks C	4/m²	173
Brachyottilis 'Sunshine'	30-40cm	3L	Branched 4 brks C	2/m²	108
Choisya 'Aztec Pearl'	40-60cm	5L	Bushy 5 brks C	3/m²	152
Choisya 'Aztec Pearl'	40-60cm	5L	Bushy 5 brks C	3/m²	16
Choisya 'Aztec Pearl'	40-60cm	5L	Bushy 5 brks C	3/m²	49
Choisya 'Aztec Pearl'	40-60cm	5L	Bushy 5 brks C	3/m²	54
Cistus corbariensis	40-60cm	5L	Bushy 5 brks C	3/m²	152
Cornus alba 'Sibirica'	40-60cm	5L	Bushy 5 brks C	3/m²	99
Cornus alba 'Sibirica'	40-60cm	5L	Bushy 5 brks C	3/m²	20
Cornus kousa var. chinensis	150-175cm	15-20L	Bushy C	Counted	40
Cornus sanguinea	60-80cm	5L	Bushy B	0.4Ctr Double Staggered at 0.3m offset	14
Cornus sanguinea	60-80cm	5L	Bushy B	0.4Ctr Double Staggered at 0.3m offset	14
Cornus sanguinea	60-80cm	5L	Bushy B	0.4Ctr Double Staggered at 0.3m offset	14
Cornus sanguinea	60-80cm	5L	Bushy B	0.4Ctr Double Staggered at 0.3m offset	14
Cornus sanguinea	60-80cm	5L	Bushy B	0.4Ctr Double Staggered at 0.3m offset	14
Cornus stolonifera 'Flaviramea'	60-80cm	5L	Bushy B	0.4Ctr Double Staggered at 0.3m offset	14
Cornus stolonifera 'Kelsey Gold'	60-80cm	5L	Bushy B	0.4Ctr Double Staggered at 0.3m offset	14
Cornus stolonifera 'Kelsey Gold'	60-80cm	5L	Bushy B	0.4Ctr Double Staggered at 0.3m offset	14
Cornus stolonifera 'Kelsey Gold'	60-80cm	5L	Bushy B	0.4Ctr Double Staggered at 0.3m offset	14
Cornus stolonifera 'Kelsey Gold'	60-80cm	5L	Bushy B	0.4Ctr Double Staggered at 0.3m offset	14
Escallonia 'Apple Blossom'	40-60cm	3L	Bushy 5 brks C	0.4Ctr Double Staggered at 0.3m offset	1913
Escallonia 'Donard Radiance'	40-60cm	3L	Bushy 5 brks C	0.4Ctr Double Staggered at 0.3m offset	2293
Euonymus fortunei 'Coloratus'	40-60cm	3L	Bushy 5 brks C	4/m²	80
Euonymus fortunei 'Varia's Blanket'	40-60cm	3L	Bushy 5 brks C	4/m²	80
Euonymus fortunei 'Emerald n' Gold'	40-60cm	3L	Bushy 5 brks C	4/m²	143
Euonymus japonicus 'Micro Albovariegatus'	40-60cm	3L	Bushy 5 brks C	4/m²	114
Euonymus japonicus 'Jean Huques'	40-60cm	3L	Bushy 5 brks C	4/m²	1236
Euonymus japonicus 'Jean Huques'	40-60cm	3L	Bushy 5 brks C	4/m²	848
Grisebina litoralis	40-60cm	3L	Bushy 5 brks C	0.3Ctr Double Staggered at 0.4m offset	2088
Hebe 'Chamagne'	40-60cm	3L	Bushy 5 brks C	0.3Ctr Double Staggered at 0.4m offset	2088
Hebe 'Great Orme'	40-60cm	3L	Bushy 5 brks C	3/m²	244
Hebe 'Great Orme'	40-60cm	3L	Bushy 5 brks C	3/m²	173
Hebe 'Green Globe'	40-60cm	3L	Bushy 5 brks C	3/m²	96
Hebe 'Green Globe'	40-60cm	3L	Bushy 5 brks C	3/m²	114
Hebe 'Green Globe'	40-60cm	3L	Bushy 5 brks C	3/m²	210
Hebe 'Green Globe'	40-60cm	3L	Bushy 5 brks C	3/m²	263
Hebe 'Green Globe'	40-60cm	3L	Bushy 5 brks C	3/m²	87
Hydrangea macrophylla 'Altona'	40-60cm	3L	Branched 5 brks C	3/m²	136
Hydrangea macrophylla 'Zebra'	40-60cm	3L	Branched 5 brks C	3/m²	136
Hydrangea paniculata	40-60cm	3L	Bushy 5 brks C	3/m²	113
Hypericum 'Hidcote'	40-60cm	3L	Bushy 5 brks C	3/m²	17
Ilex aquifolium	40-60cm	3L	Bushy 5 brks C	3/m²	20
Lavandula angustifolia 'Hidcote'	40-60cm	3L	Bushy 5 brks C	3/m²	114
Lavandula angustifolia 'Hidcote'	40-60cm	3L	Bushy 5 brks C	3/m²	100
Lavandula angustifolia 'Hidcote'	40-60cm	3L	Bushy 5 brks C	3/m²	87
Lavandula angustifolia 'Hidcote'	40-60cm	3L	Bushy 5 brks C	3/m²	110
Lavandula angustifolia 'Hidcote'	40-60cm	3L	Bushy 5 brks C	3/m²	61
Lavandula angustifolia 'Hidcote'	40-60cm	3L	Bushy 5 brks C	3/m²	102
Lavandula angustifolia 'Hidcote'	40-60cm	3L	Bushy 5 brks C	3/m²	122
Lavandula angustifolia 'Hidcote'	40-60cm	3L	Bushy 5 brks C	3/m²	25
Lavandula angustifolia 'Hidcote'	40-60cm	3L	Bushy 5 brks C	3/m²	103
Lavandula angustifolia 'Hidcote'	40-60cm	3L	Bushy 5 brks C	3/m²	107
Lavandula angustifolia 'Hidcote'	40-60cm	3L	Bushy 5 brks C	3/m²	199
Lavandula angustifolia 'Hidcote'	40-60cm	3L	Bushy 5 brks C	3/m²	124
Lavandula angustifolia 'Hidcote'	40-60cm	3L	Bushy 5 brks C	3/m²	159
Lavandula angustifolia 'Hidcote'	40-60cm	3L	Bushy 5 brks C	3/m²	1442
Lavandula angustifolia 'Hidcote'	40-60cm	3L	Bushy 5 brks C	3/m²	173
Lavandula angustifolia 'Hidcote'	40-60cm	3L	Bushy 5 brks C	3/m²	246
Lavandula angustifolia 'Hidcote'	40-60cm	3L	Bushy 5 brks C	3/m²	269
Lavandula angustifolia 'Hidcote'	40-60cm	3L	Bushy 5 brks C	3/m²	173
Lavandula angustifolia 'Hidcote'	40-60cm	3L	Bushy 5 brks C	3/m²	345
Lavandula angustifolia 'Hidcote'	40-60cm	3L	Bushy 5 brks C	3/m²	409
Lavandula angustifolia 'Hidcote'	40-60cm	3L	Bushy 5 brks C	3/m²	102
Lavandula angustifolia 'Hidcote'	40-60cm	3L	Bushy 5 brks C	3/m²	159
Lavandula angustifolia 'Hidcote'	40-60cm	3L	Bushy 5 brks C	3/m²	106
Lavandula angustifolia 'Hidcote'	40-60cm	3L	Bushy 5 brks C	3/m²	138
Lavandula angustifolia 'Hidcote'	40-60cm	3L	Bushy 5 brks C	3/m²	210
Lavandula angustifolia 'Hidcote'	40-60cm	3L	Bushy 5 brks C	3/m²	85
Lavandula angustifolia 'Hidcote'	40-60cm	3L	Bushy 5 brks C	3/m²	214
Lavandula angustifolia 'Hidcote'	40-60cm	3L	Bushy 5 brks C	3/m²	124
Lavandula angustifolia 'Hidcote'	40-60cm	3L	Bushy 5 brks C	3/m²	51
Lavandula angustifolia 'Hidcote'	40-60cm	3L	Bushy 5 brks C	3/m²	210
Lavandula angustifolia 'Hidcote'	40-60cm	3L	Bushy 5 brks C	3/m²	409
Lavandula angustifolia 'Hidcote'	40-60cm	3L	Bushy 5 brks C	3/m²	173
Lavandula angustifolia 'Hidcote'	40-60cm	3L	Bushy 5 brks C	3/m²	169
Lavandula angustifolia 'Hidcote'	40-60cm	3L	Bushy 5 brks C	3/m²	40
Lavandula angustifolia 'Hidcote'	40-60cm	3L	Bushy 5 brks C	3/m²	183
Lavandula angustifolia 'Hidcote'	40-60cm	3L	Bushy 5 brks C	3/m²	183
Lavandula angustifolia 'Hidcote'	40-60cm	3L	Bushy 5 brks C	3/m²	159
Lavandula angustifolia 'Hidcote'	40-60cm	3L	Bushy 5 brks C	3/m²	146

Climbers					
Species Name	Height	Pot Size	Specification	Density	No.
Hydrangea petiolaris	60-100cm	10L	Several Shoots Framed	Counted	3
Jasminum officinale grandiflora	60-100cm	5-7.5L	Several Shoots Framed	Counted	3
Lonicera japonica 'Hall's Prolific'	60-100cm	10L	Several Shoots Framed	Counted	3
Lonicera periclymenum	60-100cm	5L	Several Shoots Framed	Counted	3
Lonicera periclymenum 'Harlequin'	60-100cm	5-7.5L	Several Shoots Framed	Counted	3

Herbaceous					
Species Name	Height	Pot Size	Specification	Density	No.
Astilbe 'Gloria'	2L	Full Pot C	4/m²	1209	1

Wildflowers					
Species Name	Specification	Density	No.		
Prunella vulgaris	C	1/m²	66		

Marginal / Aquatics					
Species Name	Height	Pot Size	Specification	Density	No.
Carex burchardii	2L	Full Pot	5/m²	96	
Carex cornuta 'Bronze'	2L	Full Pot	5/m²	96	
Carex testacea	2L	Full Pot	5/m²	96	
Phragmites australis	3-3.5L	C	1/m²	128	

Grasses					
Species Name	Height	Pot Size	Specification	Density	No.
Carex burchardii	2L	Full Pot	5/m²	96	
Carex cornuta 'Bronze'	2L	Full Pot	5/m²	96	
Carex testacea	2L	Full Pot	5/m²	96	
Phragmites australis	3-3.5L	C	1/m²	128	

SPECIFICATION
All works generally, to comply with the written Soft Landscape Specification.

NOTES:
NOT FOR CONSTRUCTION, FOR PLANNING PURPOSES ONLY

Legend

- Existing trees to be retained and protected during construction
- Proposed tree planting within soft landscape. See detail on sheet 1
- Proposed specimen shrub planting to receive short angular staking on half standards with expandable tree ties. Irrigation tubing to root system as required
- Proposed climbing plants to be trained up adjacent wall/ fence/pergola with galvanised wires and hook set 250mm apart with support canes removed prior to planting
- Proposed hedge planting to be planted in a double staggered row 400mm apart and at 300mm centres in each row. To be maintained at 1m height
- Proposed mixed native hedge planting to be planted in groups of 5-7no. of each species and as above
- Proposed shrub planting to receive 75mm bark mulch after planting operations
- Proposed decorative mix shrub planting to be planted in groups of 5-7no. of each species and as above
- Proposed grass areas to receive good quality amenity grass turves laid in line with good horticultural practices
- Proposed meadow mix, to be seeded with EM3 special general purpose mix as supplied by Emorsgate Seed and sown at 4 grams per m², or equivalent
- Proposed Flowering Lawn, to be seeded with EL1 Flowering lawn mixture as supplied by Emorsgate Seed and sown at 4 grams per m², or equivalent
- Existing ditch vegetation to be retained, bare patches to be planted with Marginal mix at 1/m²
- Proposed areas of angular chippings for top dressing. Laid over a weed proof membrane
- Pond with some permanent water
- Proposed marginal planting mix
- Cut lines

Planting Schedule located on sheet 7

Rev	Date	Details	Drawn

HEAD OFFICE
Rodbourn Rail Business Centre, Grange Lane,
Malmesbury, SN16 0ES
Tel: 01666 825646

4 & 5 The Old Mill, Fry's Yard, Bridge Street,
Cradleford, GU7 1HP
Tel: 01483 425714

Suite 6, Crescent House, Yonge Close,
Eastleigh, SO50 9SX
Tel: 02382 026500

email: mail@acdenv.co.uk
www.acdenv.co.uk

PERSIMMON
Together, we make a home

scheme: Hampton Park
Littlehampton
client: Persimmon Thames Valley
drawing: Soft Landscape Proposals - 6A
date: November 2025
scale: 1:200@A1
drawing no: PERTV24807 13 - Sheet 7 of 11
drawn: JO checked: RH

Copyright of ACD Environmental Ltd. All rights reserved in Chapter IV of the Copyright, Designs and Patents Act 1988 have been generally asserted. 2011. Copyright of this plan remains with ACD until all fees have been paid in full.

