


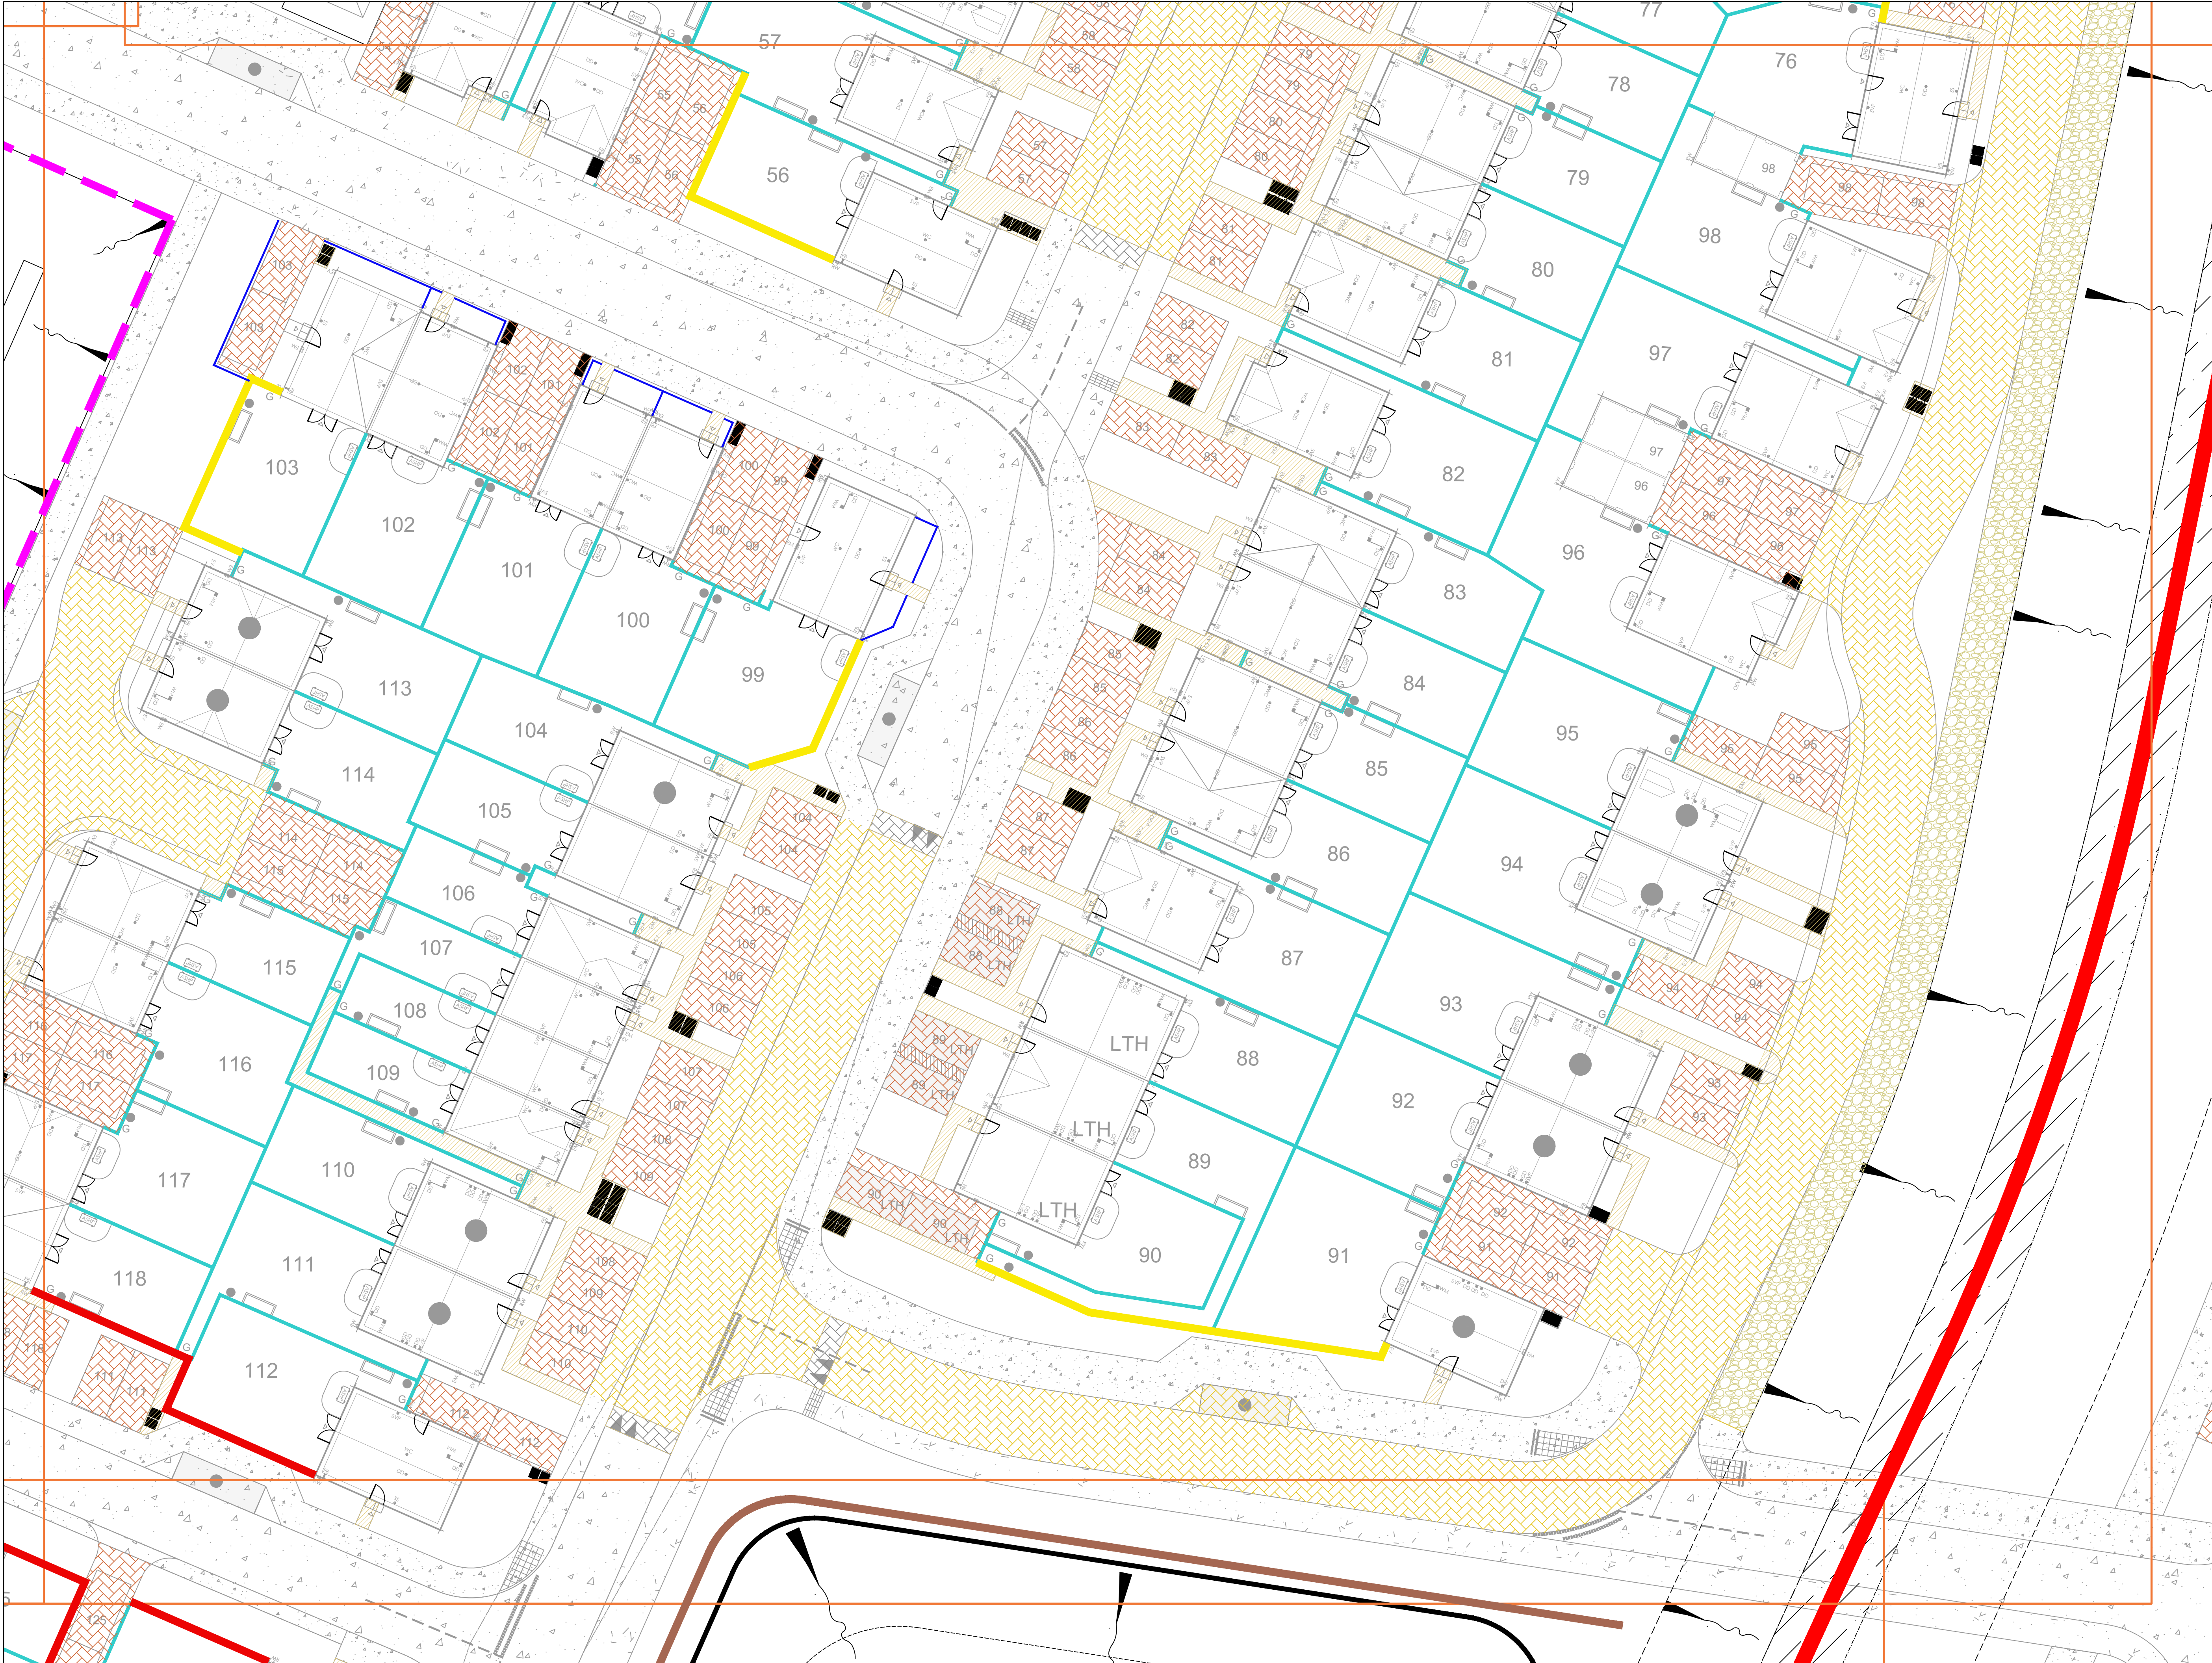

SPECIFICATION
All works generally, to comply with the written Soft Landscape Specification.

NOTES:
NOT FOR CONSTRUCTION, FOR PLANNING PURPOSES ONLY

Legend

- Tarmac to road and footpaths. Laid in line with engineer's details
- Keyblok paving in brindle laid in herringbone pattern with white blocks to demarcate parking spaces from Marshalls or equivalent and approved. Laid in line with engineer's details.
- Keyblok paving in brindle laid in herringbone pattern with white blocks to demarcate parking spaces from Marshalls or equivalent and approved. Laid in line with engineer's details.
- Proposed Rumble Strip. Laid in line with engineer's details.
- Saxon concrete paving slabs 450x450mm in buff laid in stack bond from Marshalls or similar and approved. Laid in line with engineer's details.
- Self binding compacted gravel with timber edging. Laid in line with engineer's details.
- Cut lines

Legend - Boundary Treatments

- 1.8m High Brick Wall with Stone Coping
- 1.8m High Brick Wall with Timber Panels and Brick Plinths + Piers with Brick on edge of coping
- 0.6m High Low Level Walls with Brick Piers and Stone Coping
- 1.8m High Closeboard Fence
- 1.2m Metal Estate Railings
- 1.2m Post & Rail Fence with Mesh to lower section
- 0.6m Black Steel Knee Rail
- 2.0m High V-Mesh Fencing with matching double maintenance gate at road entrance

A	03.12.25	Client Comments - Boundary Enclosures	30
Rev	Date	Details	Drawn

HEAD OFFICE
Rodbourne Rail Business Centre, Grange Lane,
Malmesbury, SN16 0ES
Tel: 01666 825646

4 & 5 The Old Mill, Fry's Yard, Bridge Street,
Codalming, GU7 1HP
Tel: 01483 425714

Suite 6, Crescent House, Yonge Close,
Eastleigh, SO50 9SX
Tel: 02382 026300

email: mail@acdenv.co.uk
www.acdenvironmental.co.uk

scheme: Hampton Park Littlehampton
client: Persimmon Thames Valley
drawing: Hard Landscape
date: November 2025
scale: 1:200@A1
drawing no: PERTV24807 14 - Sheet 5 of 11
drawn: RP checked: RH

Copyright of ACD Environmental Ltd. All rights described in Chapter IV of the Copyright, Designs and Patents Act 1988 have been generally asserted. 2011. Copyright of this plan remains with ACD until all fees have been paid in full.