

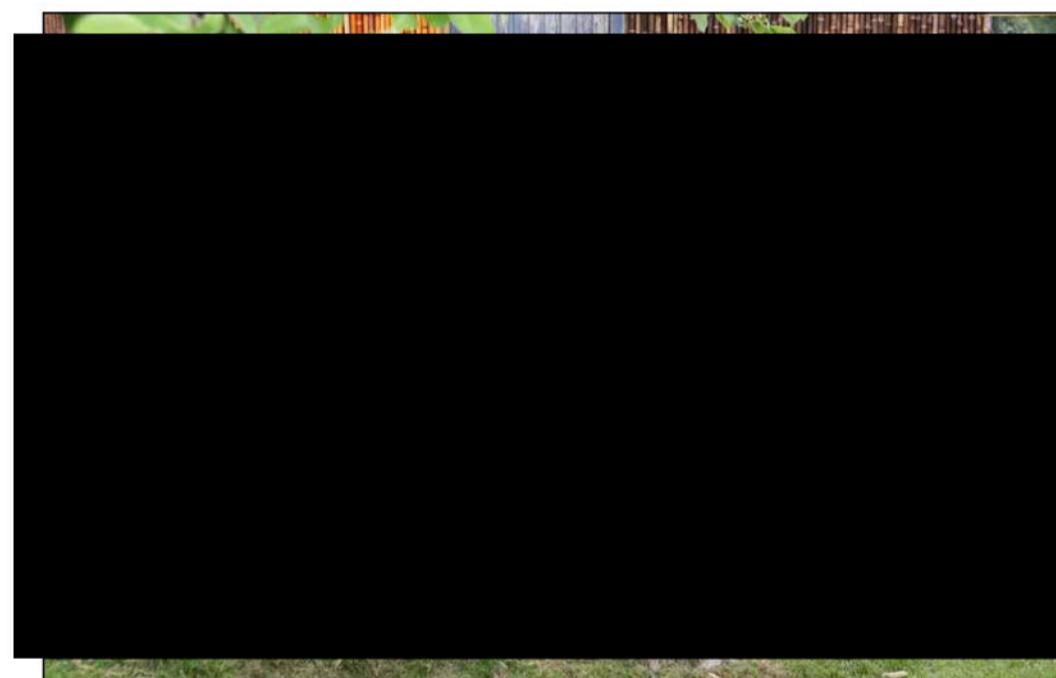


**1** Timber Natural Play & Informal Seating  
Softwood Tree Trunks  
from Playdale or similar and approved. Ref: NATURAL 2 (Age range 6 to 12)

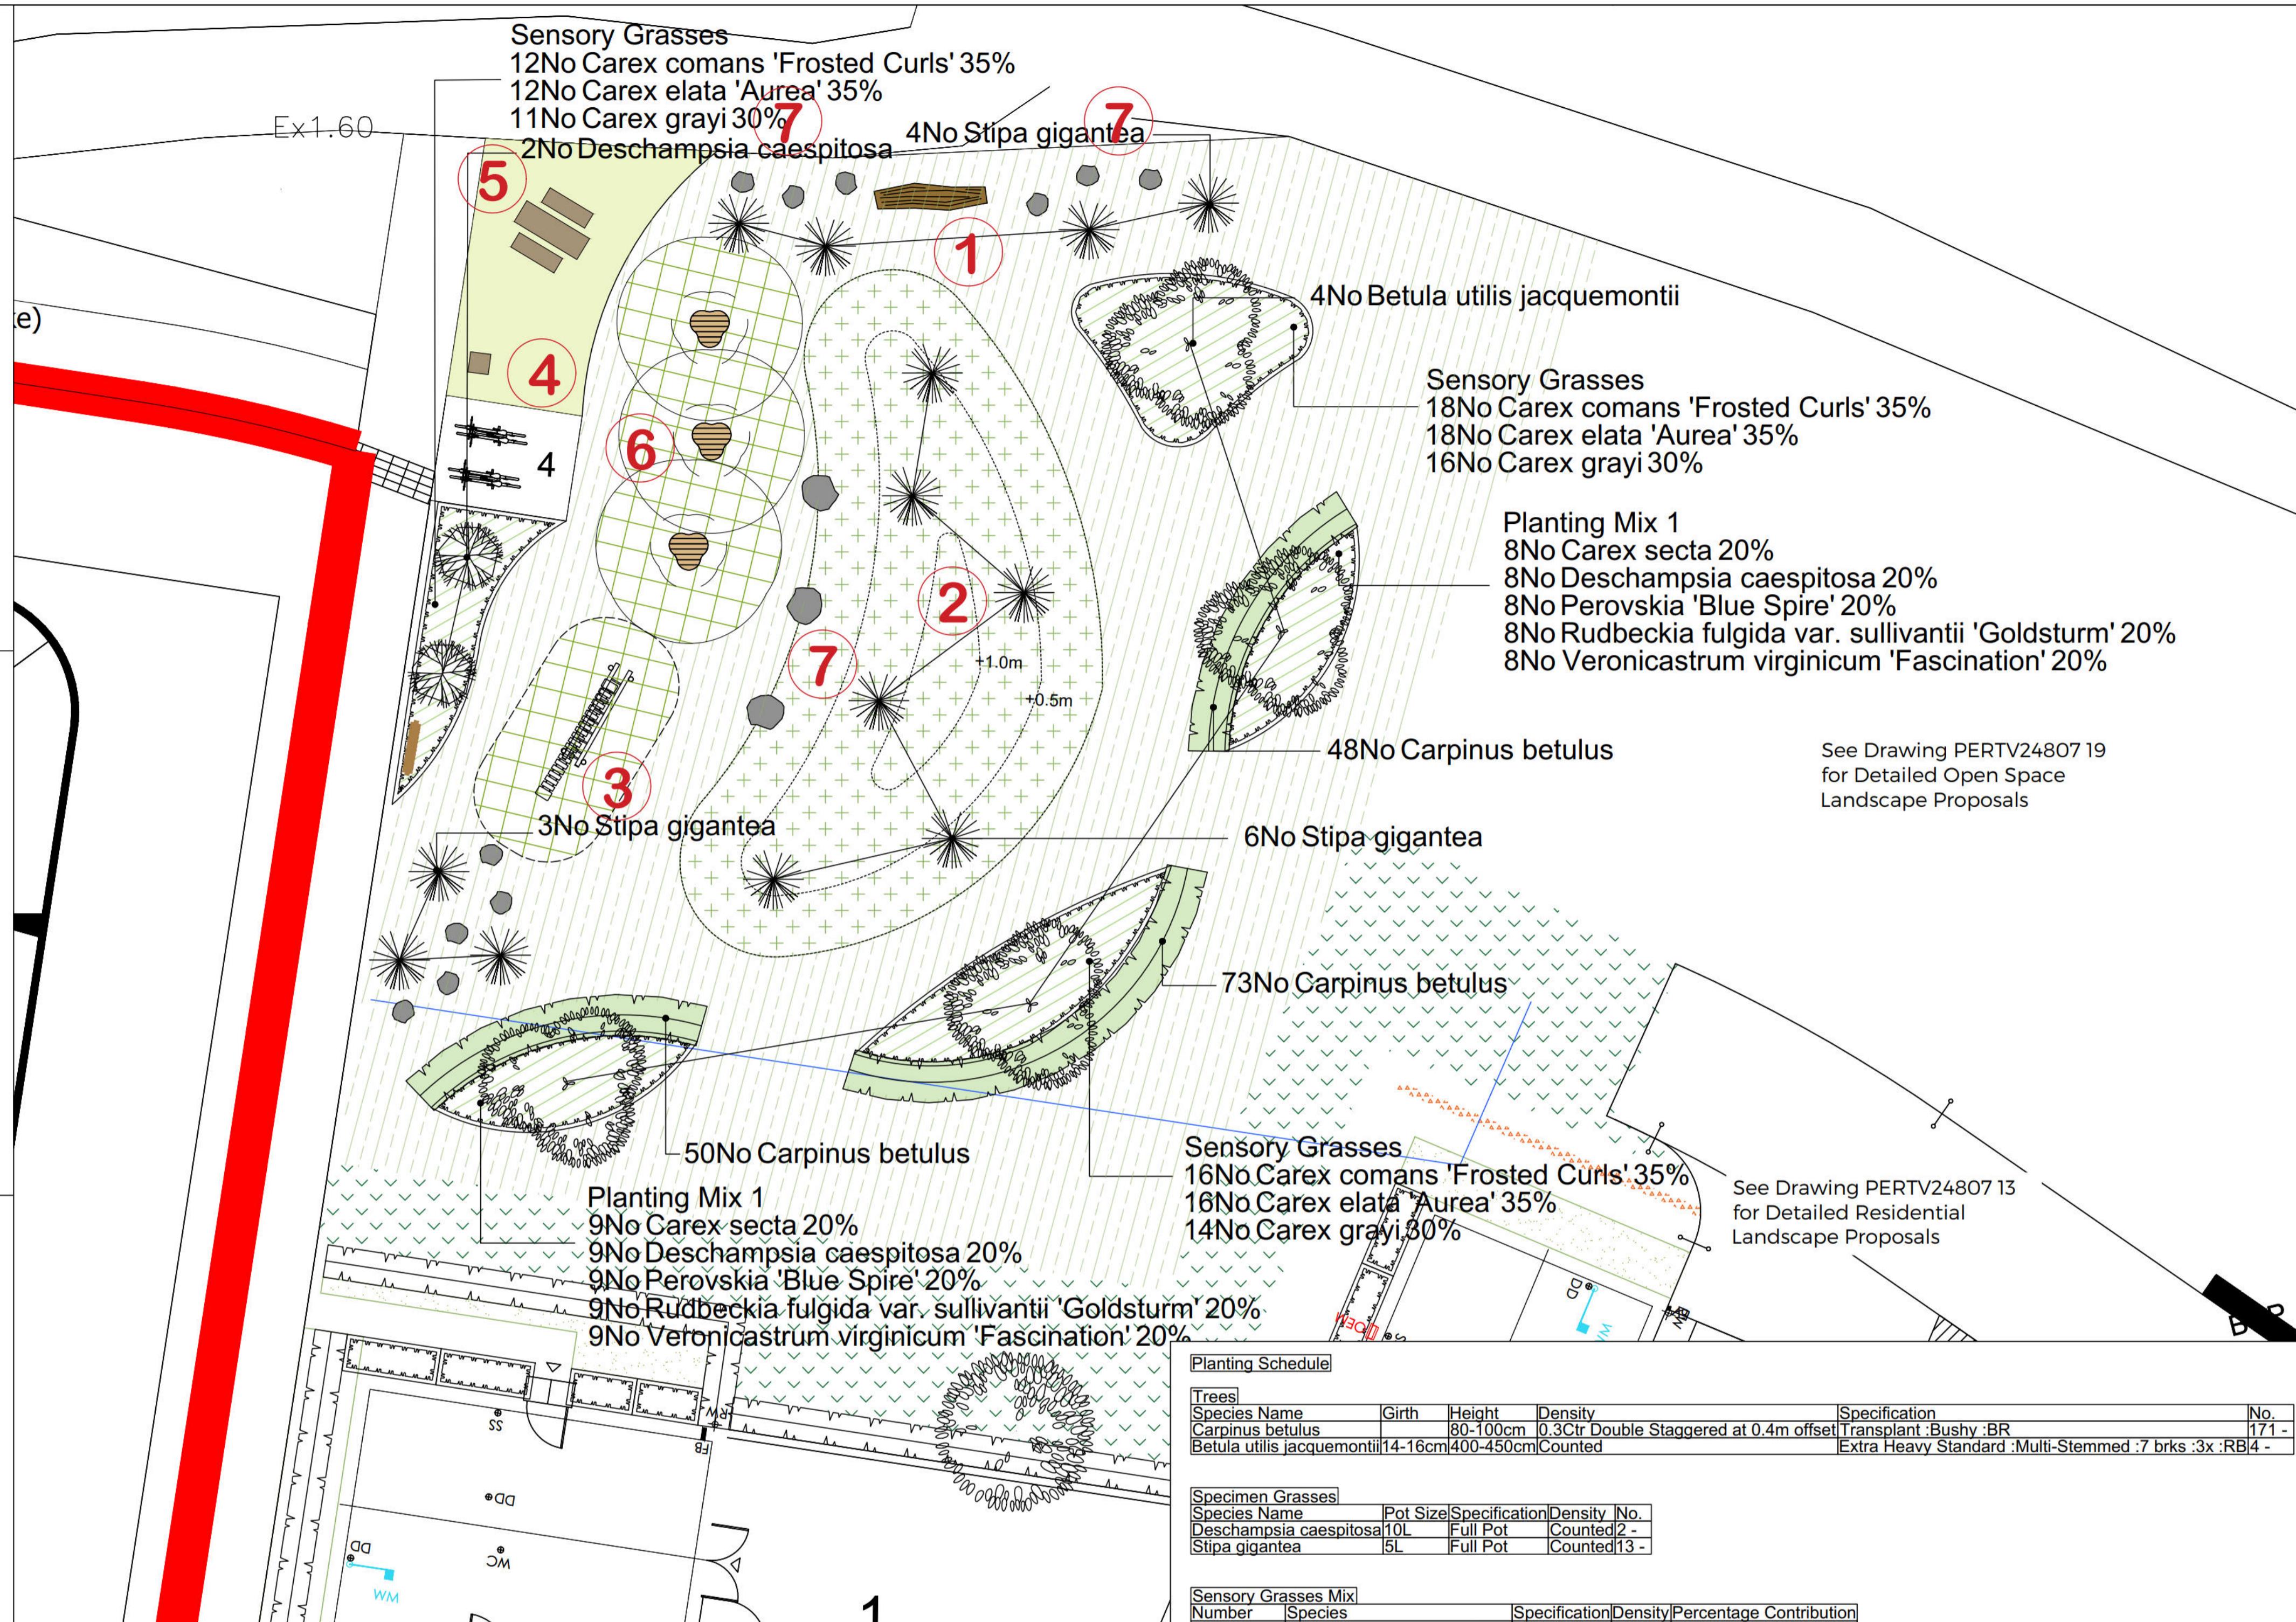


**2** Proposed Natural Grassed Play Mounds

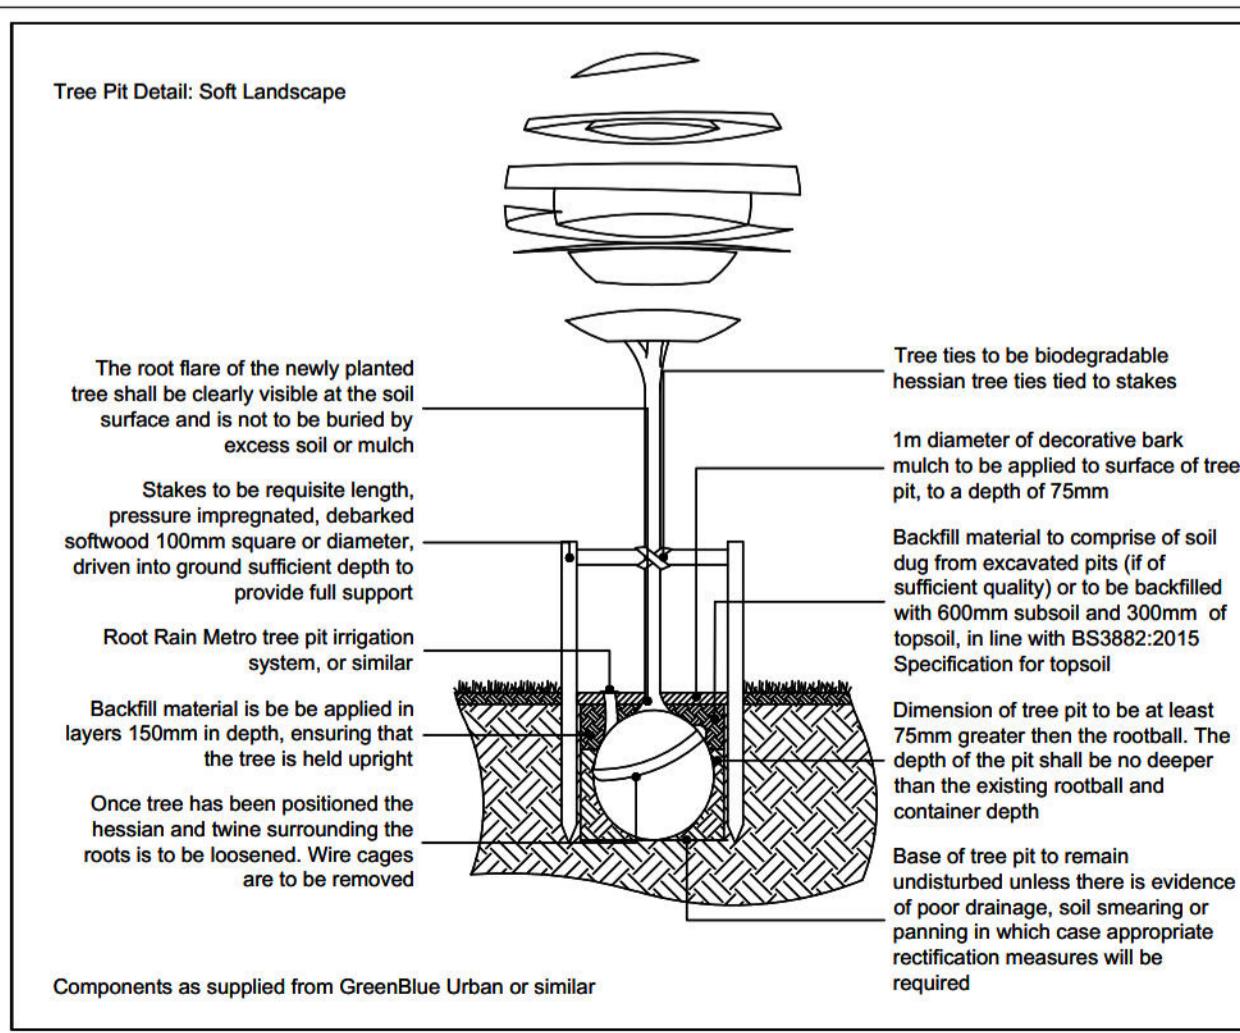

**SPECIFICATION**  
All works generally, to comply with the written Soft Landscape Specification.

**NOTES:**  
NOT FOR CONSTRUCTION, FOR PLANNING PURPOSES ONLY

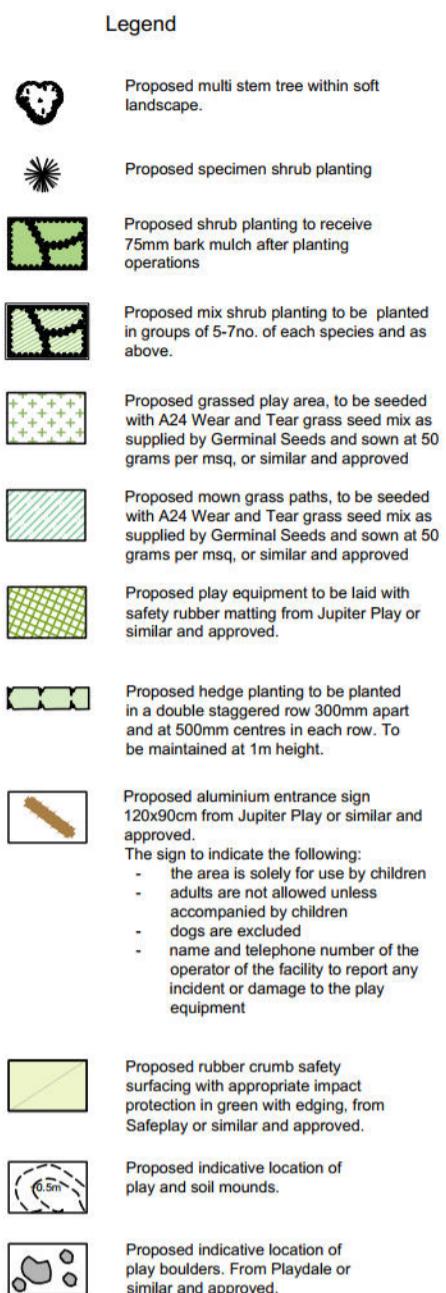

HEAD OFFICE  
Rodbourne Rail Business Centre, Grange Lane,  
Malmesbury, SN16 0ES  
Tel: 01666 825646

4 & 5 The Old Mill, Fry's Yard, Bridge Street,  
Godalming, GU7 1HP  
Tel: 01483 425774

Suite 6 Crescent House, Yonge Close,  
Eastleigh, SO50 9SX  
Tel: 02382 026300

email: mail@acdenv.co.uk  
www.acdenvironmental.co.uk

**PERSIMMON**  
Together, we make a home

scheme: Hampton Park  
Littlehampton

client: Persimmon Thames Valley

drawing: Play Area LAP 1

date: November 2025

scale: 1:100@A1

drawing no: PERTV24807 23

drawn: RH checked: DKM

Copyright of ACD Environmental Ltd. All rights reserved in  
Chapter IV of the Copyright, Designs and Patents Act 1988  
have been generally asserted. 201. Copyright of this plan  
remains with ACD until all fees have been paid in full.

