




NOTES:

1. This drawing is not to be scaled.
2. Drawing based on Persimmon Homes "Site Layout - Phase 6a - Residential - 285 units drawing reference " 547_PL_100a", received on 10/11/2025.
3. Based on topographic survey undertaken by Survey Solutions in November 2024, drawing reference 718498WLS-02.
4. This drawing is to be read in conjunction with all other relevant engineering and landscaping drawings. Any discrepancies are to be reported to the Engineer immediately for clarification.

A0 ORIGINAL

- KEY
- EXISTING KERB LINE
 - KERB/EDGING LINE
 - DROPPED KERB
 - BUFF COLOURED TACTILE PAVING
 - BUFF COLOURED CORDUROY PAVING
 - BITUMEN MACADAM CARRIAGEWAY SURFACING
 - BLOCK PAVED SHARED / PRIVATE DRIVE SURFACING LAID IN HERRINGBONE PATTERN
 - BLOCK PAVED CARRIAGEWAY SURFACING LAID IN HERRINGBONE PATTERN
 - PERMEABLE BLOCK PAVED SHARED / PRIVATE DRIVE SURFACING LAID IN HERRINGBONE PATTERN
 - SELF BINDING GRAVEL CONSTRUCTION
 - BITUMEN MACADAM FOOTWAY CONSTRUCTION
 - BITUMEN MACADAM FOOTWAY CROSSOVER TYPE 1
 - SLAB PRIVATE FOOTWAY CONSTRUCTION
 - RUMBLE STRIP SURFACING LAID IN HERRINGBONE PATTERN
 - SOFT LANDSCAPING (REFER TO LANDSCAPE ARCHITECT DRAWINGS)

- KERB TYPES
- TYPE 0 - NO KERB
 - TYPE 1 - HB2 - 125mm UPSTAND
 - TYPE 2 - BN - 25mm UPSTAND
 - TYPE 3 - EF - FLUSH
 - TYPE 4 - BN - 50mm UPSTAND
 - TYPE 5 - BN - 0-6mm FLUSH
 - TYPE 6 - MARSHALLS "SPEEDCHECK" KERB (OR SIMILAR APPROVED)
 - TYPE 7 - HB2 - 100mm UPSTAND
 - TYPE 8 - CS2 - FLUSH
 - TYPE 9 - CS1 - FLUSH

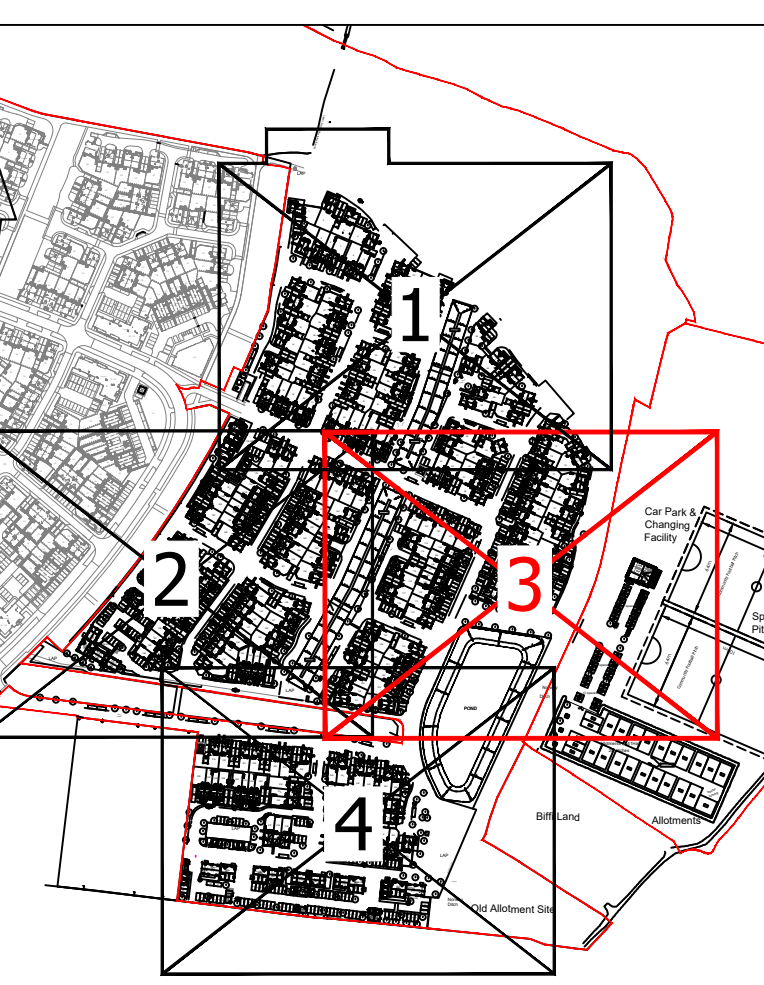

- KEY TO HEALTH AND SAFETY SYMBOLS
- INDICATES A RESIDUAL RISK REQUIRING A COMPROSSORY ACTION.
 - INDICATES A RESIDUAL RISK FOR INFORMATION.
 - INDICATES A RESIDUAL RISK REQUIRING A PROHIBITIVE ACTION.
 - INDICATES A RESIDUAL RISK AS A WARNING.

FOR INFORMATION

P4	Drawing updated, (TC)	SF	02/12/2025
P3	Drawing updated, (TC)	SF	01/12/2025
P2	Drawing updated following revised Architect's layout received on 11/11/25, (TC)	SF	28/11/2025
P1	Initial Issue, (GB)	TC	02/06/2025

rev.	amendment	checked	date
------	-----------	---------	------



Mayer Brown Limited
Lion House, Oriental Road, Woking, Surrey GU24 0BA
Telephone 01483 750 508
enquiry@mayerbrown.co.uk www.mayerbrown.co.uk

client:
PERSIMMON HOMES THAMES VALLEY

project:
PHASE 6A
LITTLEHAMPTON

scale:
1:250

drawn by:
GB

checked by:
SF

date:
NOVEMBER 2025

cad file:
133.DWG

title:
SURFACE TREATMENTS
(SHEET 3 OF 4)

Mayer Brown Limited jobcode:
SF/PHHAMTONPARK

submittal:
-

revision:
P4

drawing number:
PHLITTLEPH6A.2/133