
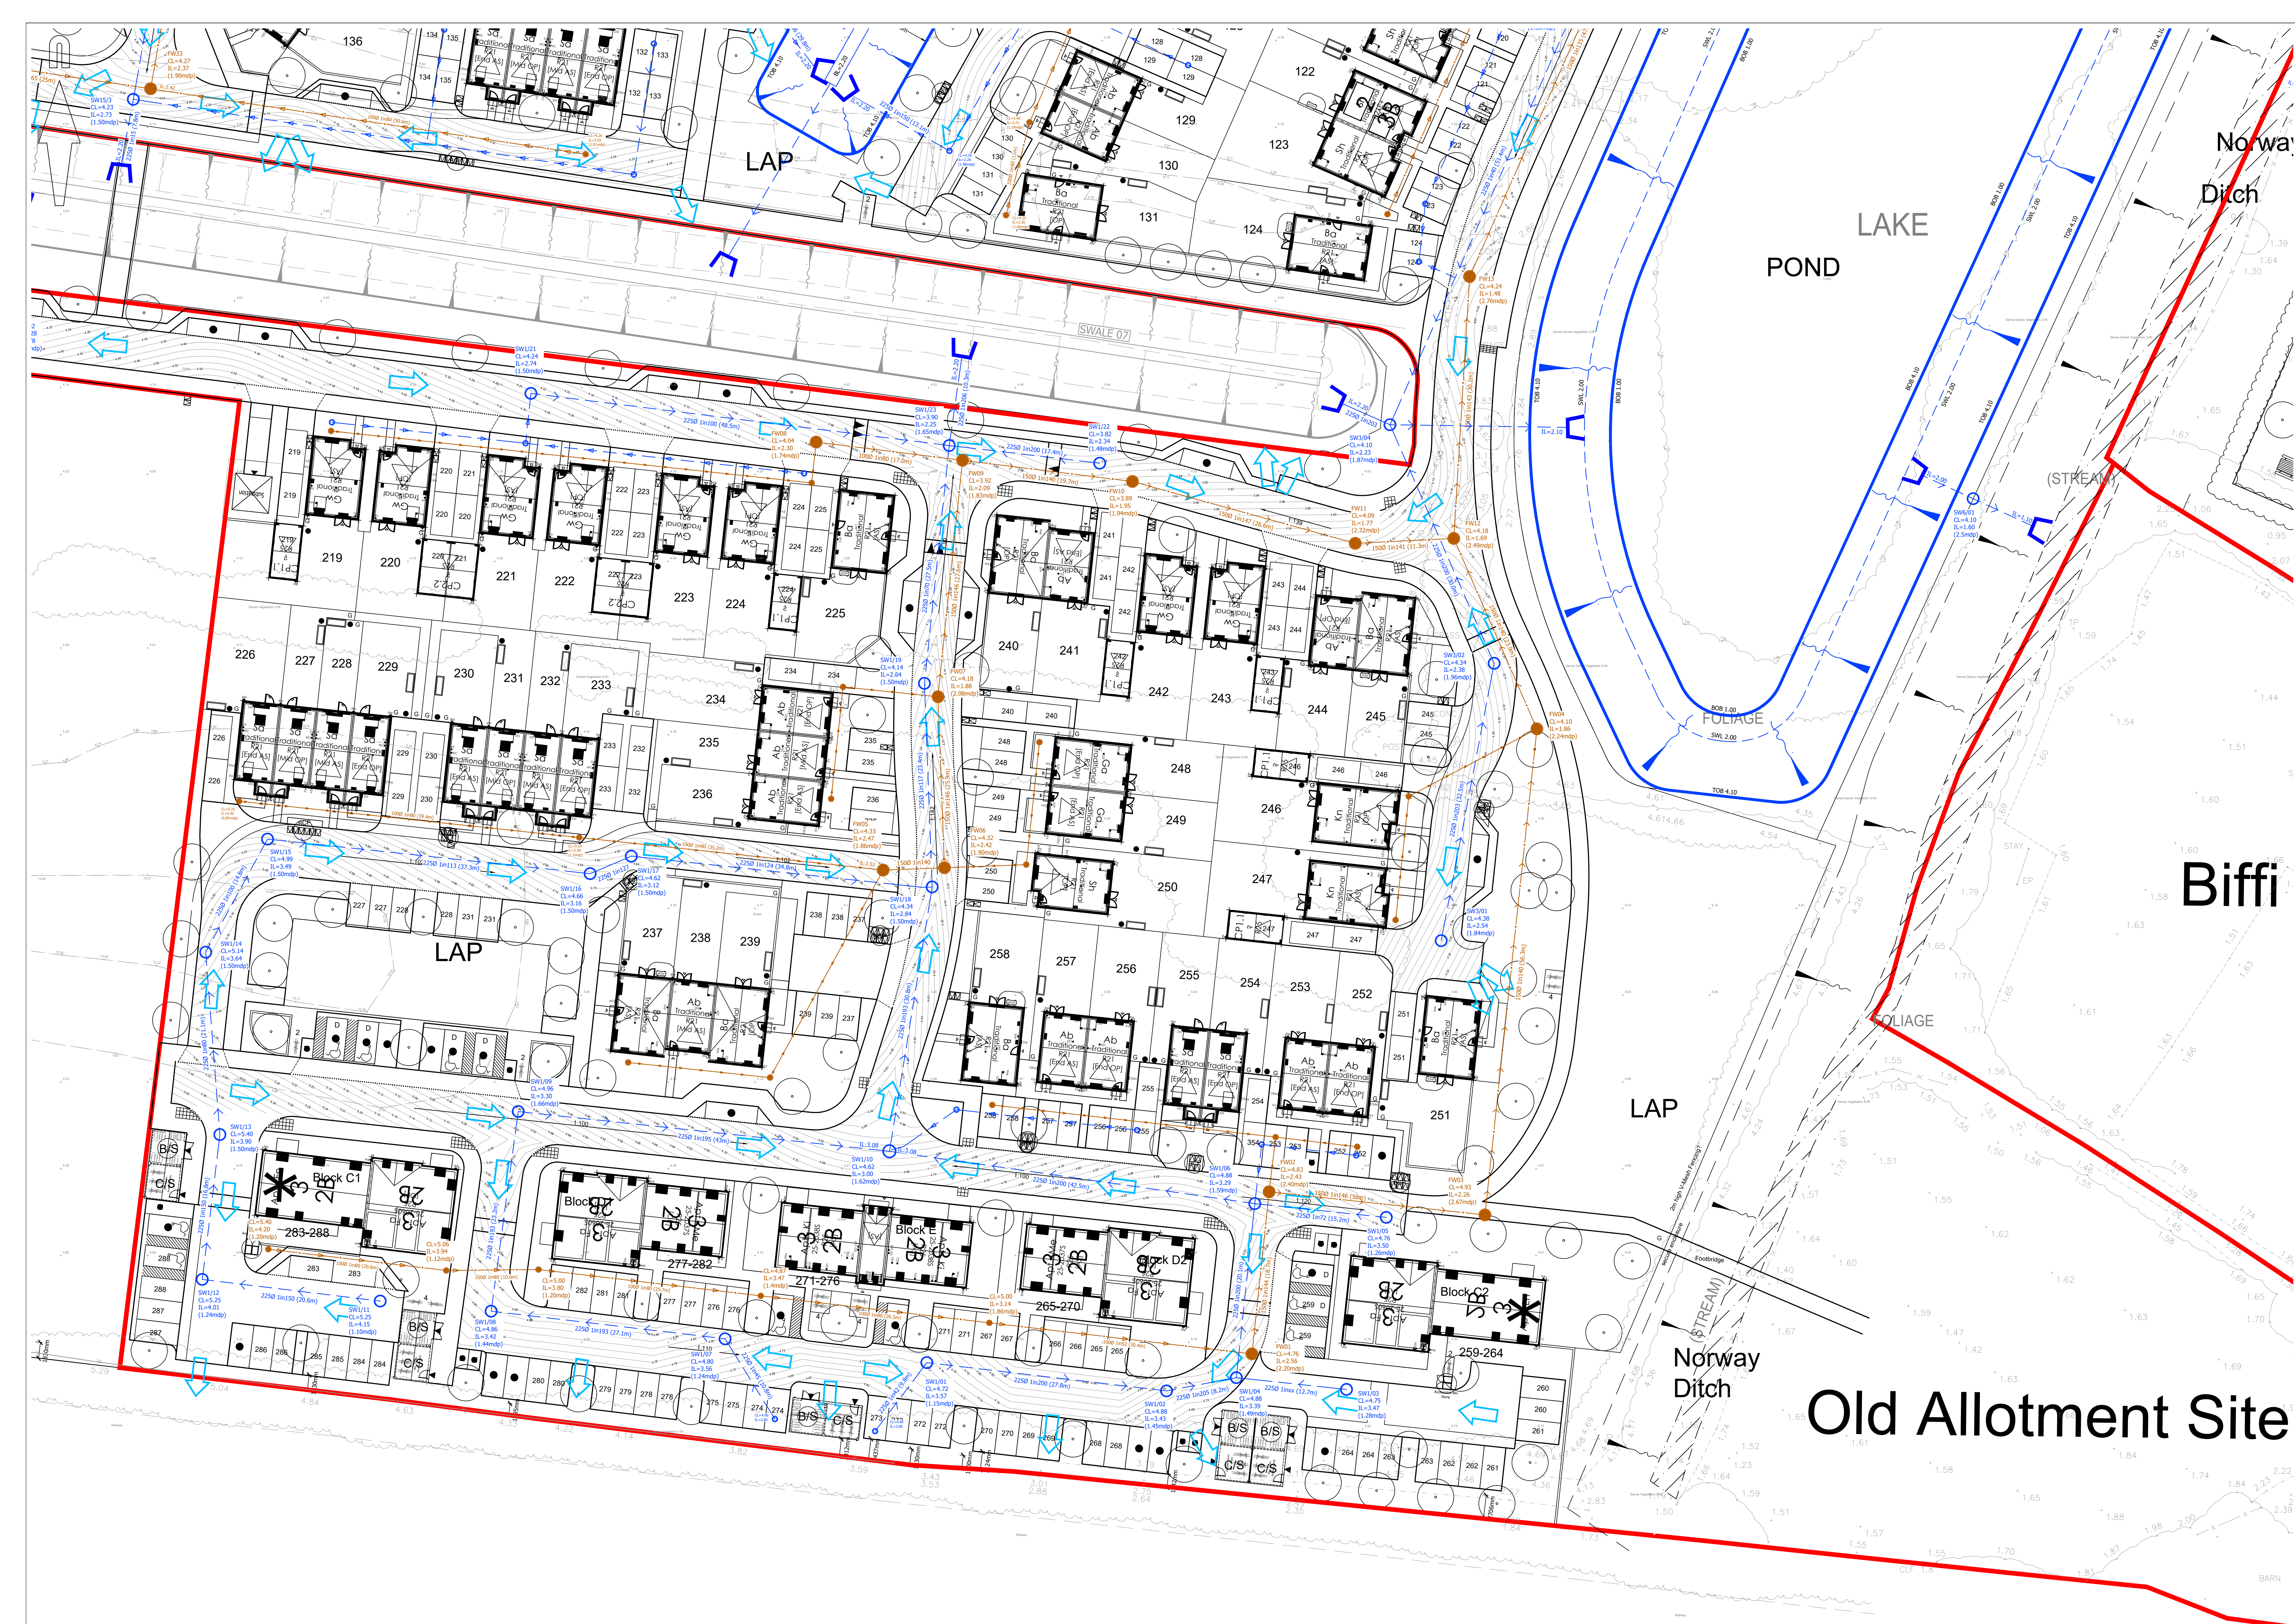


APPENDIX F: Phase 6a - Drainage General Arrangement Plans

[illegible]

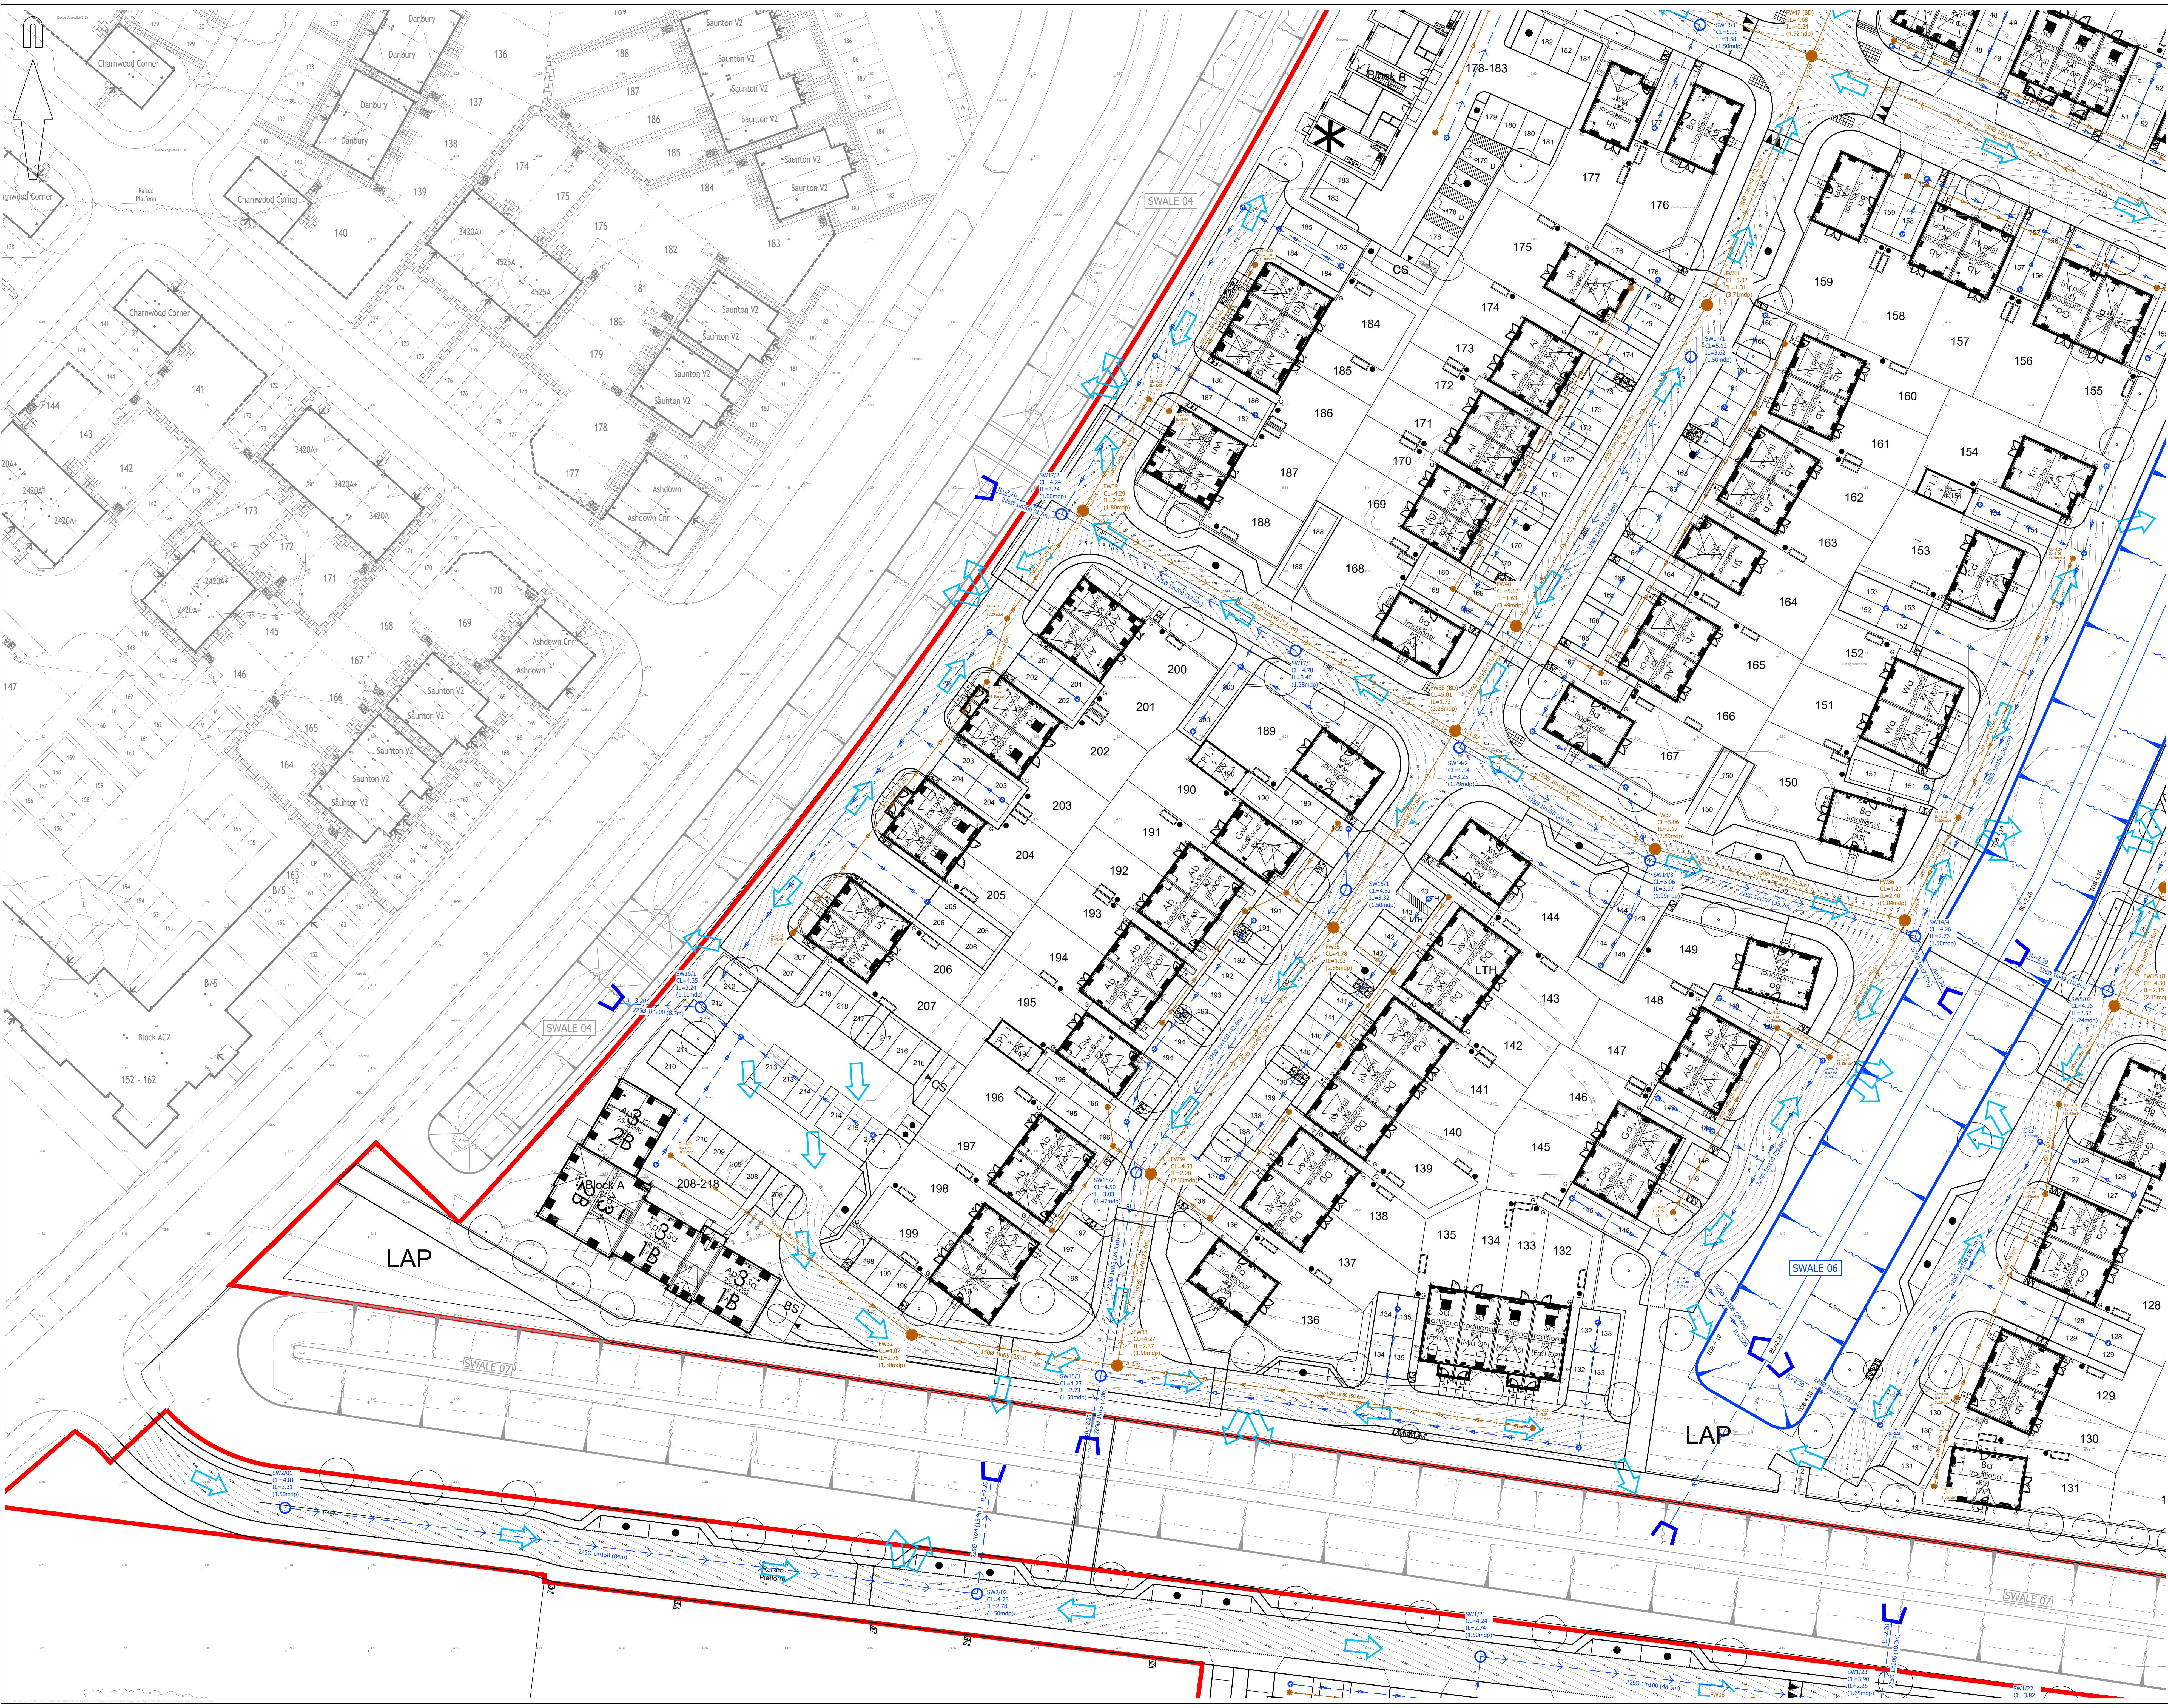

A0 ORIGINAL


© Crown copyright and database rights 2025. Ordnance Survey A200008122.

KEY

- PROPOSED SURFACE WATER SEWER AND MANHOLE
- PROPOSED SURFACE WATER FLOW CONTROL CHAMBER
- PROPOSED SURFACE WATER DRAINAGE
- PROPOSED FOUL WATER SEWER AND MANHOLE
- PROPOSED FOUL WATER DRAINAGE
- PROPOSED HEADWALL
- PROPOSED SWALE
- PROPOSED CONTOURS
- EXCEEDANCE FLOW ARROWS

NOTES:

- This drawing is not to be scaled.
- Drawing based on Persimmon Homes "Site Layout - Phase 6a - Residential - 285 units drawing reference "547_PL_100B", received on 29/05/2025.
- Based on topographic survey undertaken by Survey Solutions in November 2024, drawing reference 718498WLS-02.
- This drawing is to be read in conjunction with all other relevant engineering and landscaping drawings. Any discrepancies are to be reported to the Engineer immediately for clarification.

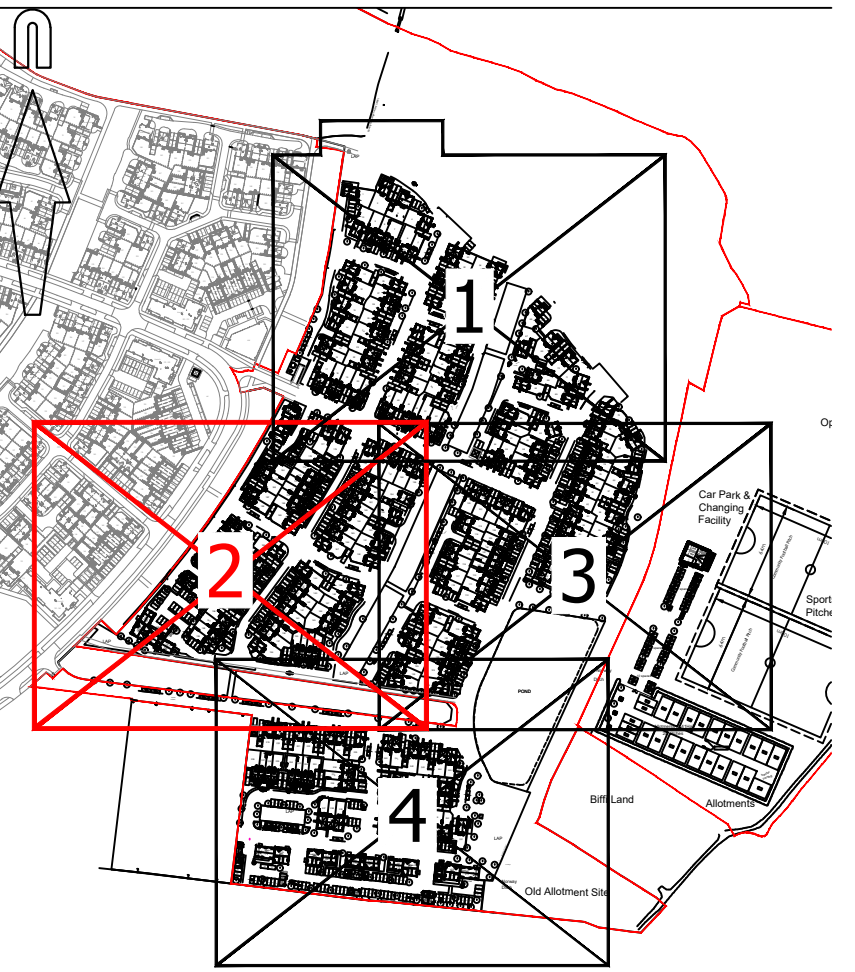

KEY TO HEALTH AND SAFETY SYMBOLS

- INDICATES A RESIDUAL RISK REQUIRING A COMPROSARY ACTION.
- INDICATES A RESIDUAL RISK FOR INFORMATION.
- INDICATES A RESIDUAL RISK REQUIRING A PROHIBITIVE ACTION.
- INDICATES A RESIDUAL RISK AS A WARNING.

FOR INFORMATION

01 02 

P1 Initial Issue: (TC) SF 04/12/2025

rev. amendment checked date

m3
mayer brown
Mayer Brown Limited
Lion House, Oriental Road, Woking, Surrey GU24 8AR
Telephone 01483 750 558
enquiry@mayerbrown.co.uk www.mayerbrown.co.uk

client: PERSIMMON HOMES THAMES VALLEY


project: PHASE 6A LITTLEHAMPTON

scale: 1:250 drawn by: TC checked by: SF
date: DECEMBER 2025 cad file: 121-124.DWG

DRAINAGE GENERAL ARRANGEMENT
(SHEET 2 OF 4)

Mayer Brown Limited jobcode: SFP/PHAMTONPARK suitability: revision: P1

drawing number: PHLITTLEPH6A.2/122

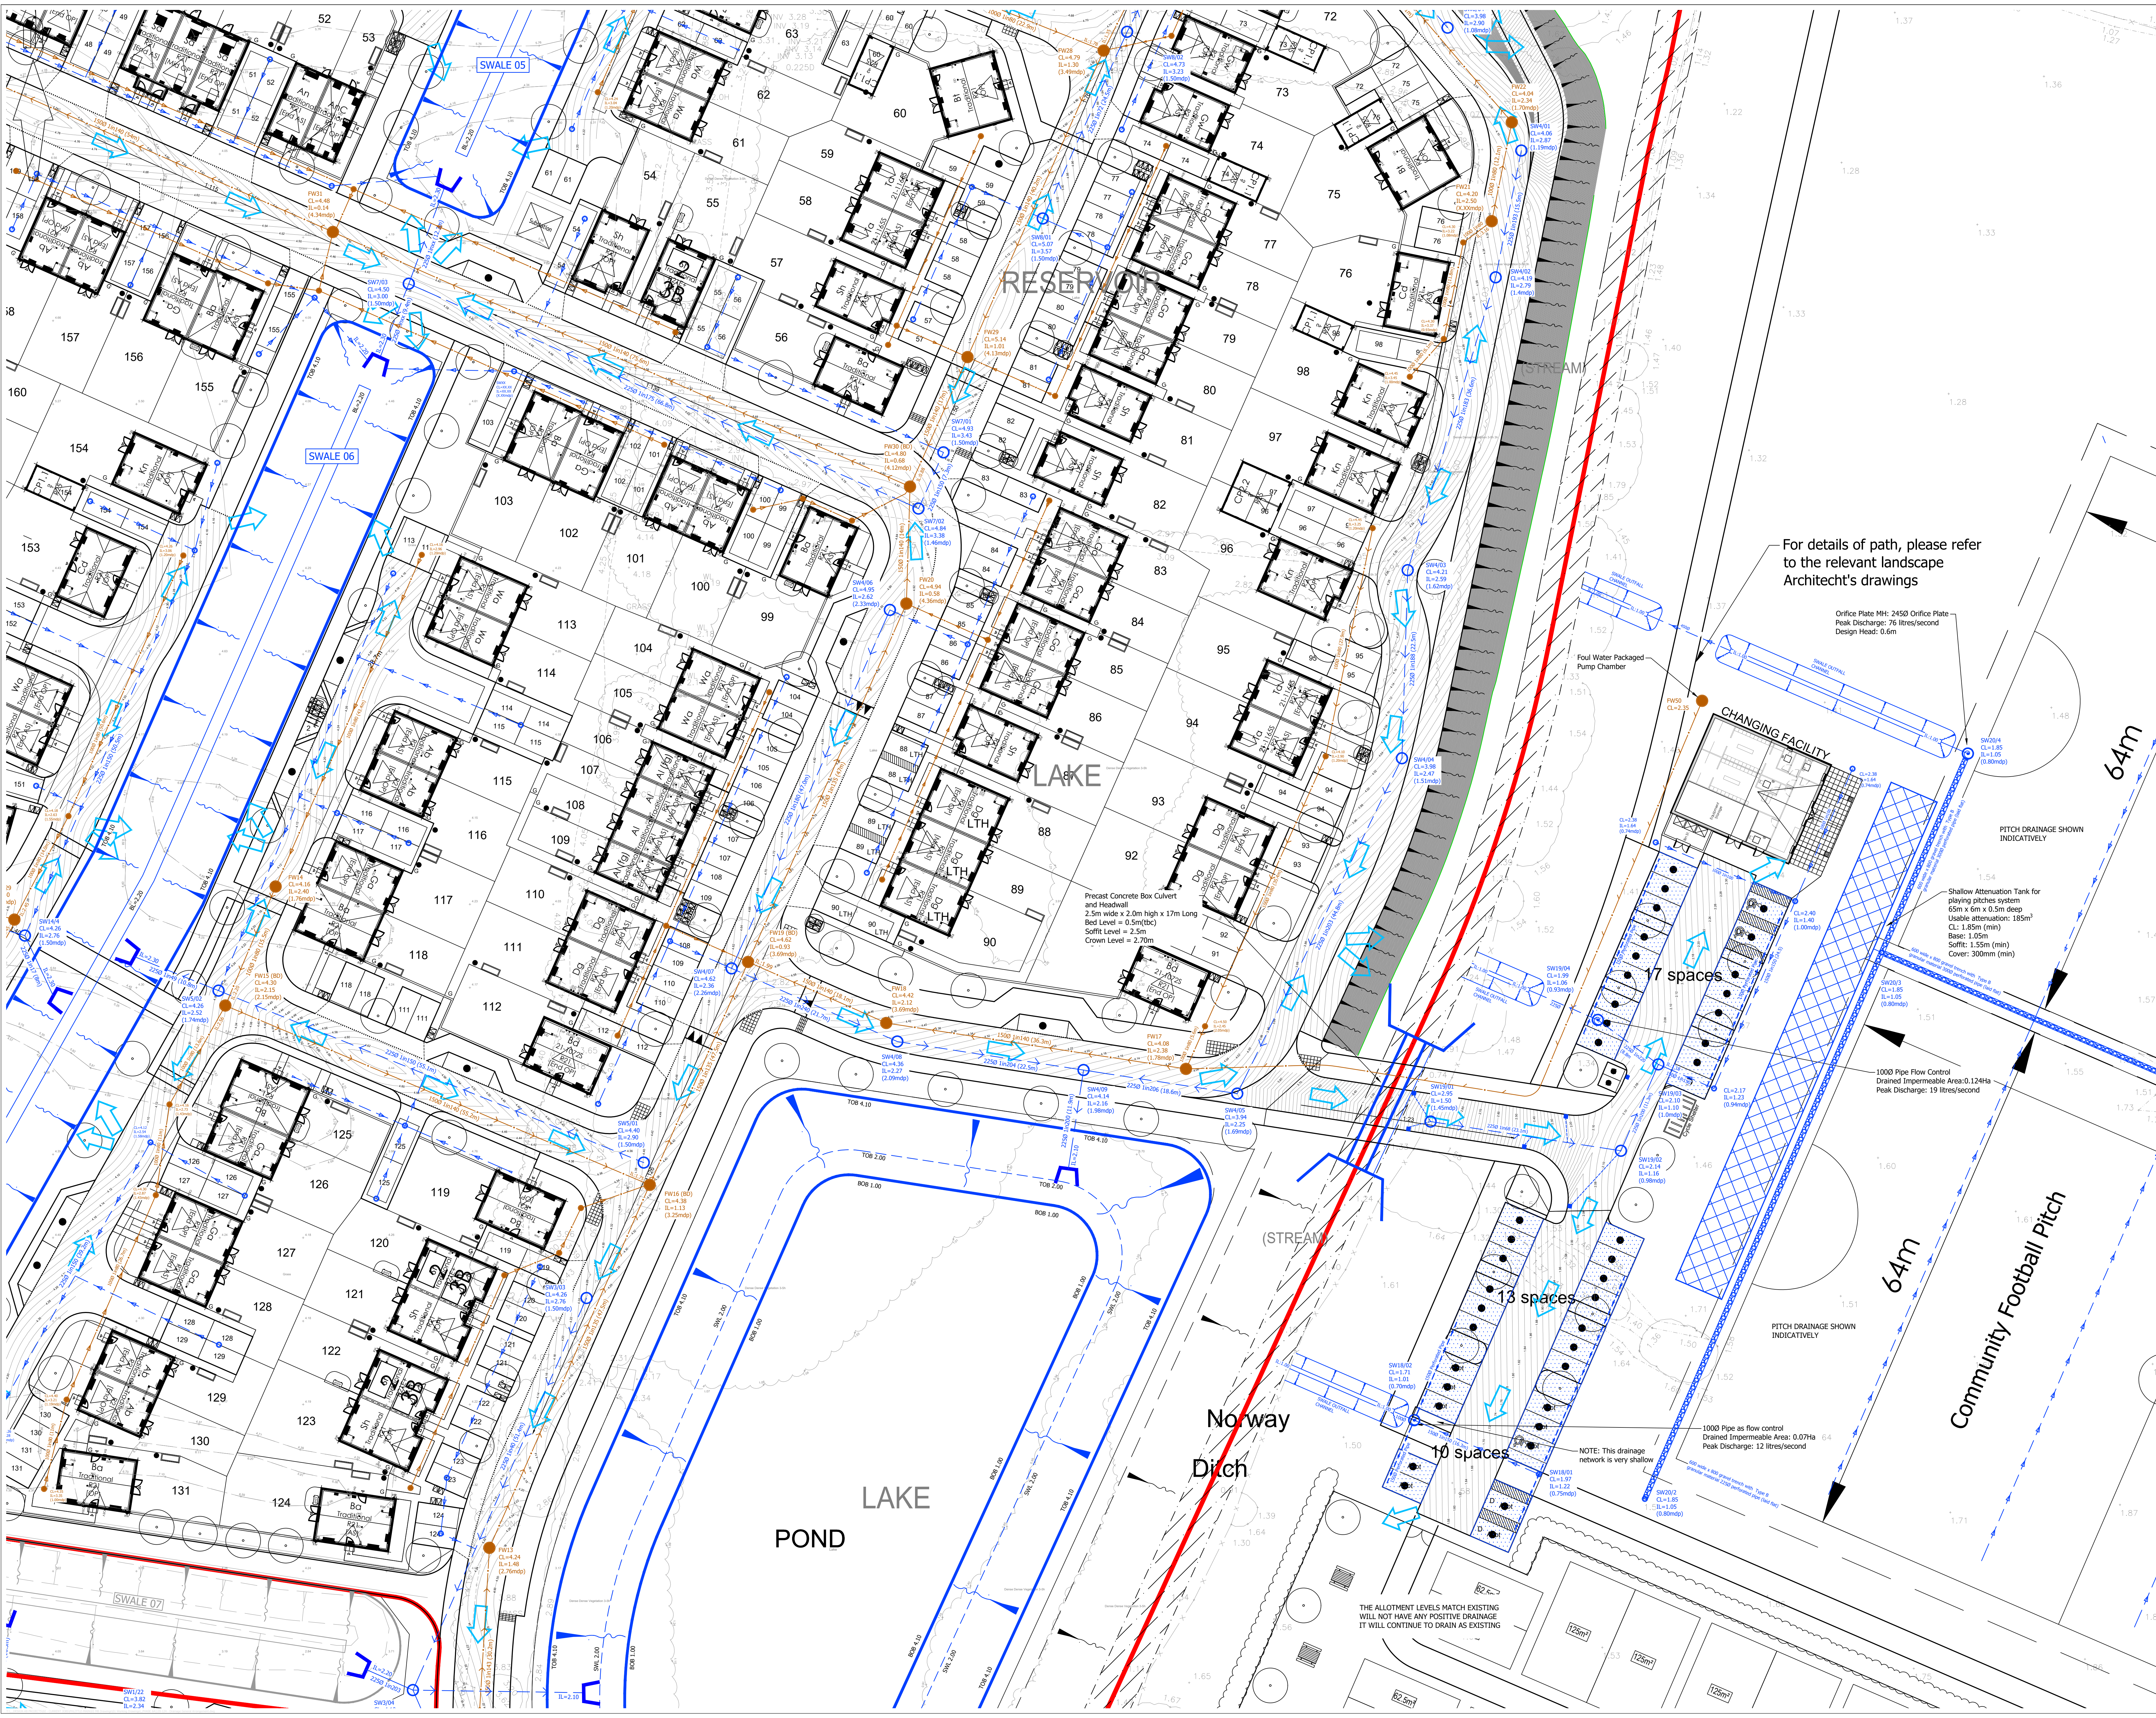

A0 ORIGINAL

© Crown copyright and database rights 2025. Ordnance Survey 600008122.

KEY

- PROPOSED SURFACE WATER SEWER AND MANHOLE
- PROPOSED SURFACE WATER FLOW CONTROL CHAMBER
- PROPOSED SURFACE WATER DRAINAGE
- PROPOSED FOUL WATER SEWER AND MANHOLE
- PROPOSED FOUL RISING MAIN
- PROPOSED HEADWALL
- PROPOSED SWALE
- PROPOSED PERMEABLE PAVING
- PROPOSED GRAVEL TRENCH
- PROPOSED ATTENUATION TANK
- PROPOSED CONTOURS
- EXCEEDANCE FLOW ARROWS

NOTES:

- This drawing is not to be scaled.
- Drawing based on Persimmon Homes "Site Layout - Phase 6A - Residential - 285 units drawing reference " 547_PL_100B", received on 29/05/2025.
- Based on topographic survey undertaken by Survey Solutions in November 2024, drawing reference 71945BW15-02.
- This drawing is to be read in conjunction with all other relevant engineering and landscaping drawings. Any discrepancies are to be reported to the Engineer immediately for clarification.

KEY TO HEALTH AND SAFETY SYMBOLS

- INDICATES A RESIDUAL RISK REQUIRING A COMPULSORY ACTION.
- INDICATES A RESIDUAL RISK FOR INFORMATION.
- INDICATES A RESIDUAL RISK REQUIRING A PROHIBITIVE ACTION.
- INDICATES A RESIDUAL RISK AS A WARNING.

FOR INFORMATION

01 02 

P1	Initial Issue: (IC)	SF	04/12/2025
rev.	amendment	checked	date

m3 mayer brown

mayer brown
Mayer Brown Limited
Lion House, Oriental Road, Woking, Surrey GU24 0AR
Telephone 01483 750 508
enquiry@mayerbrown.co.uk www.mayerbrown.co.uk

client: **PERSIMMON HOMES THAMES VALLEY**

project: **PHASE 6A LITTLEHAMPTON**

scale: 1:250	drawn by: TC	checked by: SF
date: DECEMBER 2025	cad file: 121-124.DWG	

title: **DRAINAGE GENERAL ARRANGEMENT (SHEET 3 OF 4)**

Mayer Brown Limited jobcode	submittal	revision
SF/PHAMTONPARK	-	P1

drawing number: **PHLITTLEPH6A.2/123**

KEY TO HEALTH AND SAFETY SYMBOLS

- INDICATES A RESIDUAL RISK REQUIRING A COMPULSORY ACTION.
- INDICATES A RESIDUAL RISK FOR INFORMATION.
- INDICATES A RESIDUAL RISK REQUIRING A PROHIBITIVE ACTION.
- INDICATES A RESIDUAL RISK AS A WARNING.

FOR INFORMATION

01 02 

P1	Initial Issue: (IC)	SF	04/12/2025
rev.	amendment	checked	date

m3 mayer brown

Mayer Brown Limited
Lion House, Oriental Road, Woking, Surrey GU24 0AR
Telephone 01483 750 508
enquiry@mayerbrown.co.uk www.mayerbrown.co.uk

client: **PERSIMMON HOMES THAMES VALLEY**

project: **PHASE 6A LITTLEHAMPTON**

scale: 1:250	drawn by: TC	checked by: SF
date: DECEMBER 2025	cad file: 121-124.DWG	

DRAINAGE GENERAL ARRANGEMENT (SHEET 3 OF 4)

Mayer Brown Limited jobcode	submittal	revision
SF/PHAMTONPARK	-	P1

drawing number: **PHLITTLEPH6A.2/123**