
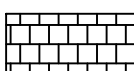


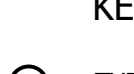

A0 ORIGINAL

© Crown copyright and database rights 2025. Ordnance Survey Act 2003 0001

KEY

- | | |
|---|--|
|  | EXISTING KERB LINE |
|  | KERB/EDGING LINE |
|  | DROPPED KERB |
|  | BUFF COLOURED TACTILE PAVING |
|  | BUFF COLOURED CORDUROY PAVING |
|  | BITUMEN MACADAM CARRIAGEWAY SURFACING |
|  | BLACK PAVED SHARED / PRIVATE DRIVE SURFACING LAID IN HERRINGBONE PATTERN |
|  | BLACK PAVED CARRIAGEWAY SURFACING LAID IN HERRINGBONE PATTERN |
|  | BITUMEN MACADAM FOOTWAY CONSTRUCTION |
|  | BITUMEN MACADAM FOOTWAY CROSSOVER TYPE 1 |
|  | SLAB PRIVATE FOOTWAY CONSTRUCTION |
|  | RUMBLE STRIP SURFACING LAID IN HERRINGBONE PATTERN |
|  | SOFT LANDSCAPING (REFER TO LANDSCAPE ARCHITECT DRAWINGS) |
|  | SITE BOUNDARY |

KERB TYPES

- ① TYPE 0 - NO KERB
- ② TYPE 1 - HB2 - 125mm UPSTAND
- ③ TYPE 2 - BN - 25mm UPSTAND
- ④ TYPE 3 - EF - FLUSH
- ⑤ TYPE 4 - BN - 50mm UPSTAND
- ⑥ TYPE 5 - BN - 0-6mm FLUSH
- ⑦ TYPE 6 - MARSHALLS 'SPEEDCHECK' APPROVED
- ⑧ TYPE 7 - HB2 - 100mm UPSTAND
- ⑨ TYPE 8 - CS2 - FLUSH
- ⑩ TYPE 9 - CS1 - FLUSH

NOTES:

1. This drawing is not to be scaled.
2. Drawing based on Persimmon Homes "Site Layout - Phase 6a - Residential - 285 units drawing reference " 547_PL_100a", received on 10/11/2025.
3. Based on topographic survey undertaken by Survey Solutions in November 2024, drawing reference 71849BWS-02.
4. This drawing is to be read in conjunction with all other relevant engineering and landscaping drawings. Any discrepancies are to be reported to the Engineer immediately for clarification.



KEY TO HEALTH AND SAFETY SYMBOLS

- | | |
|---|---|
|  | INDICATES A RESIDUAL RISK REQUIRING A COMPULSORY ACTION. |
|  | INDICATES A RESIDUAL RISK FOR INFORMATION. |
|  | INDICATES A RESIDUAL RISK REQUIRING A PROHIBITIVE ACTION. |
|  | INDICATES A RESIDUAL RISK AS A WARNING. |

FOR INFORMATION

P O T F O R C O N S T R U C T I O N			
P4	Drawing updated. (TC)	SF	02/12/20
P3	Drawing updated. (TC)	SF	01/12/20
P2	Drawing updated following revised Architect's layout received on 11/11/25. (TC)	SF	28/11/20
P1	Initial Issue. (GB)	TC	02/06/20

rev.	amendment	checked	date
------	-----------	---------	------



Mayer Brown Limited
Lion house Oriental Road Woking Surrey GU22 8AL
Telephone 01483 750 508
enquiry@mayerbrown.co.uk www.mayerbrown.co.uk

client

PERSIMMON HOMES THAMES VALLEY

project

PHASE 6A
LITTLEHAMPTON

scale
1:250

drawn by

G

date
NOVE

cad file
134.D

SURFACE TREATMENTS
(SHEET 4 OF 4)

Mayer Brown Limited jobcode: SF/PHI

suitability	revision
-	P4

drawing number

PHLITTLEPH6A.2/134