
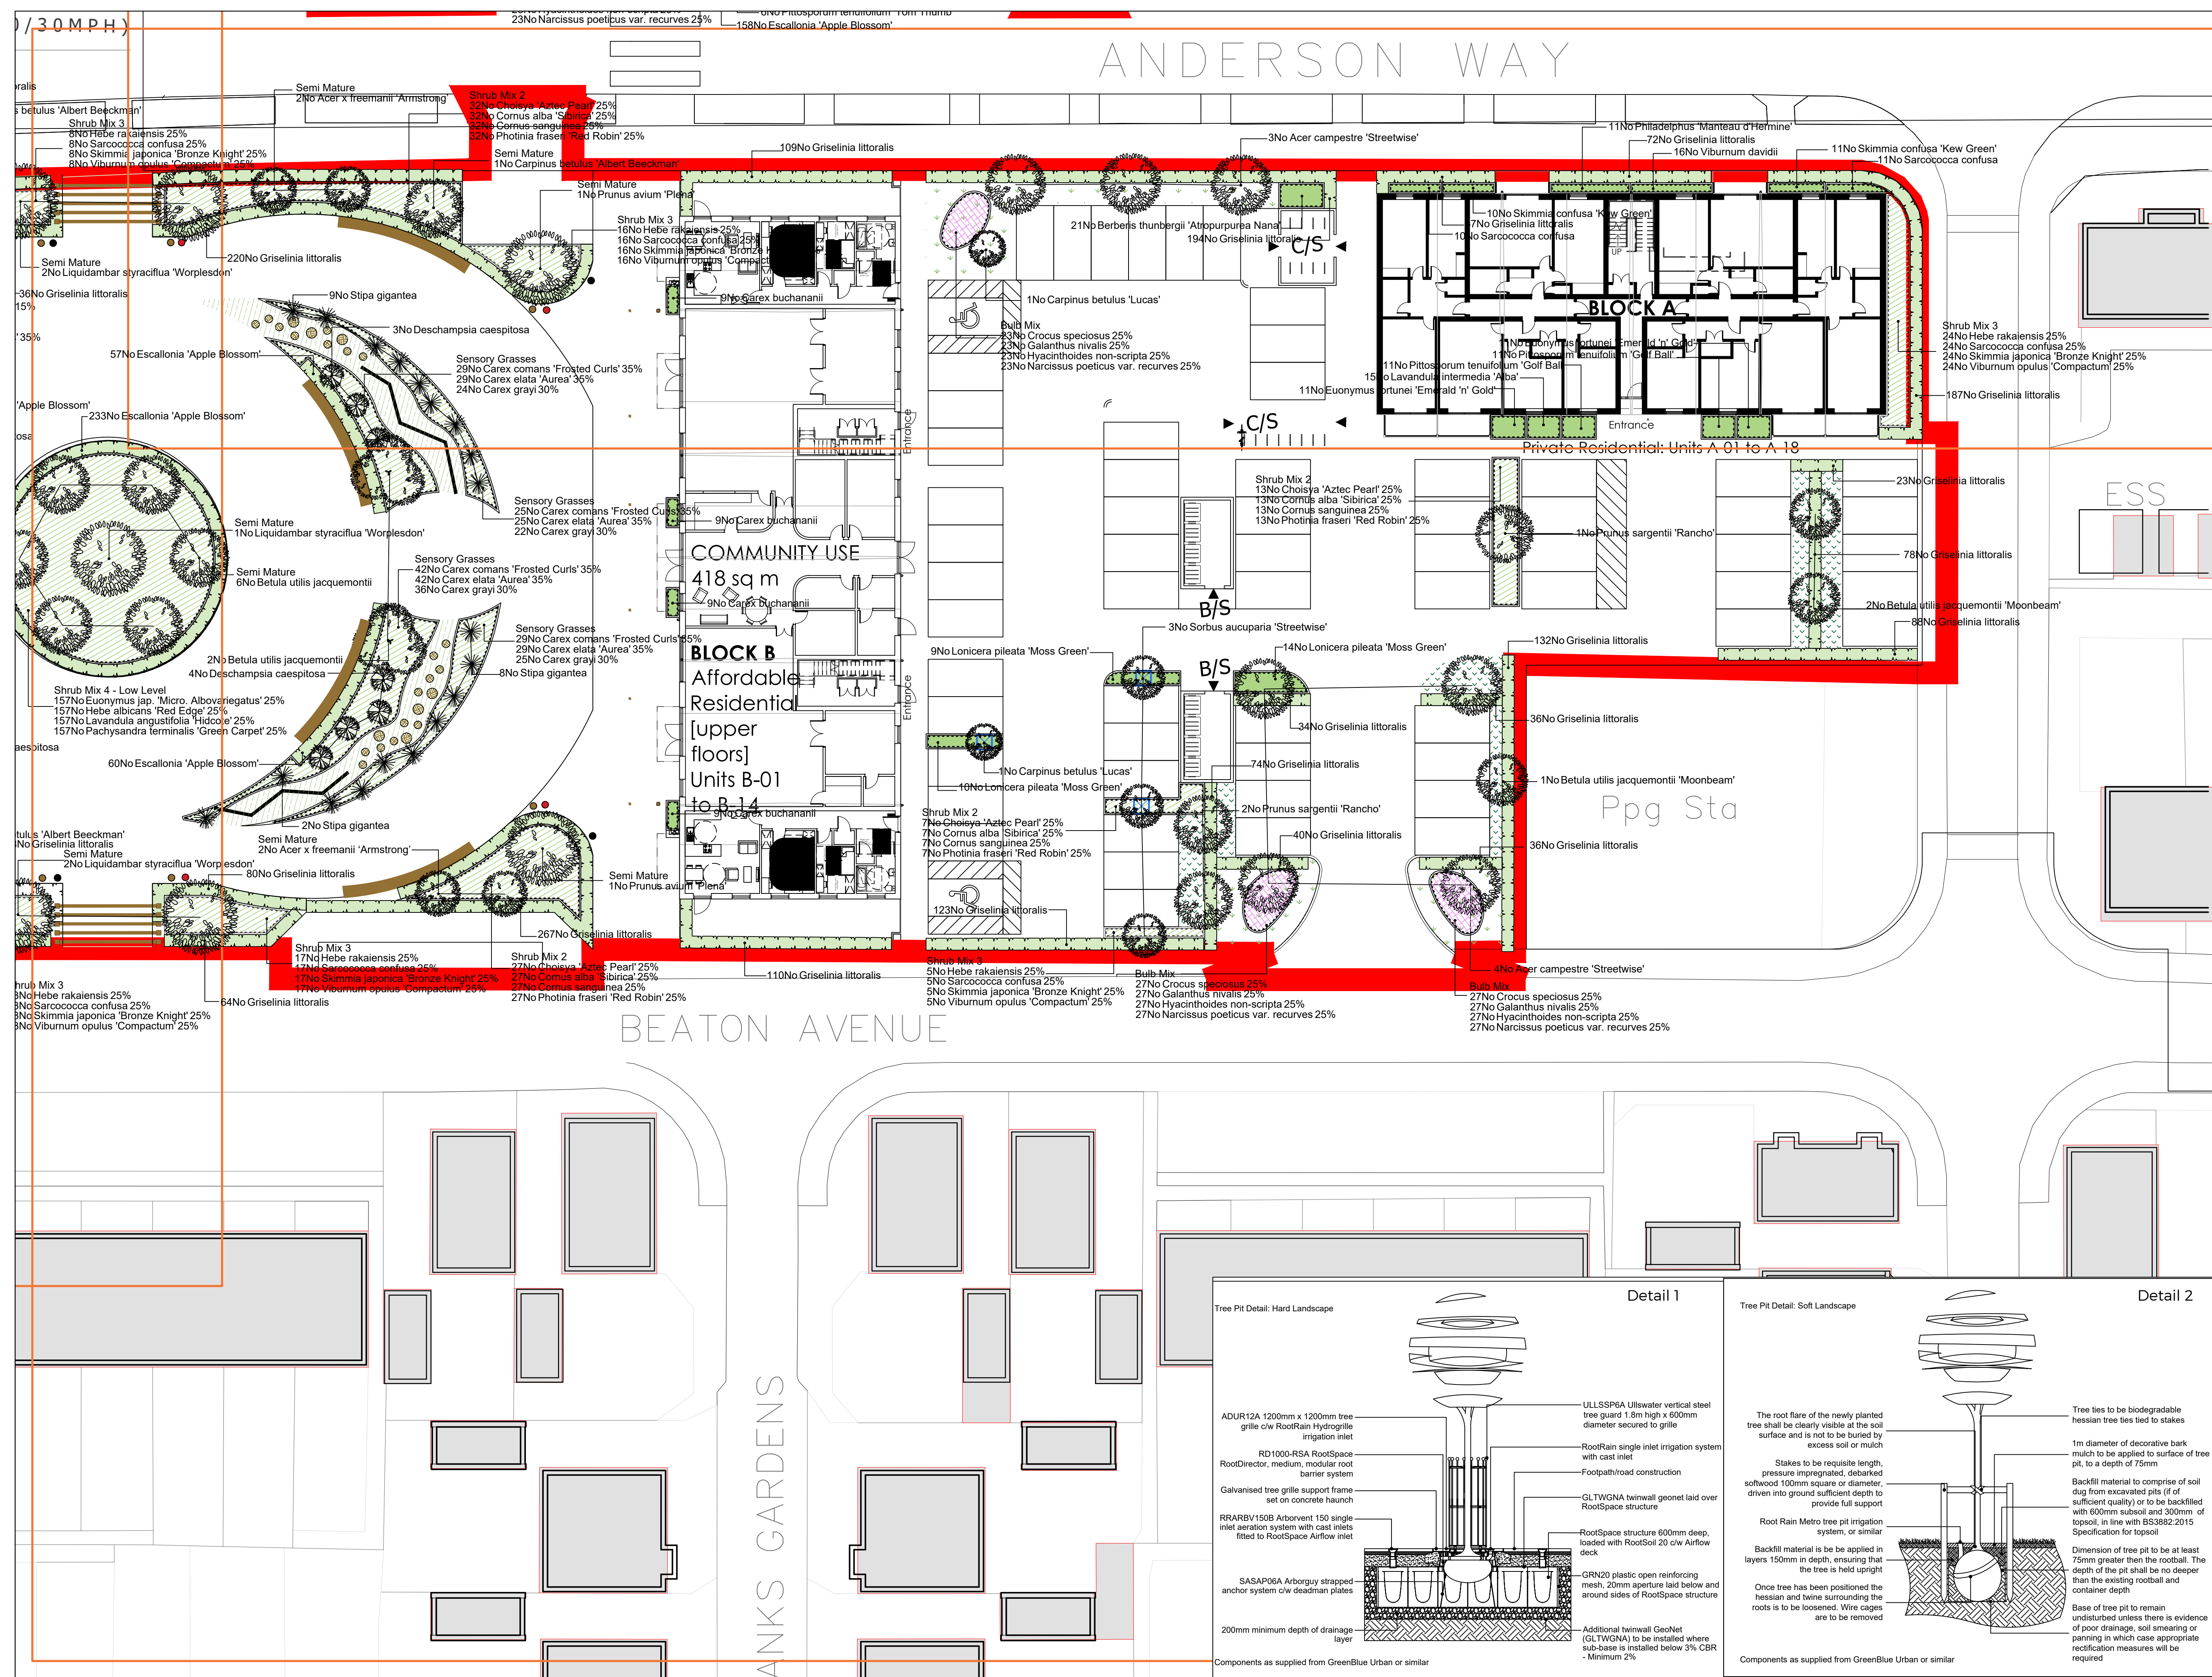


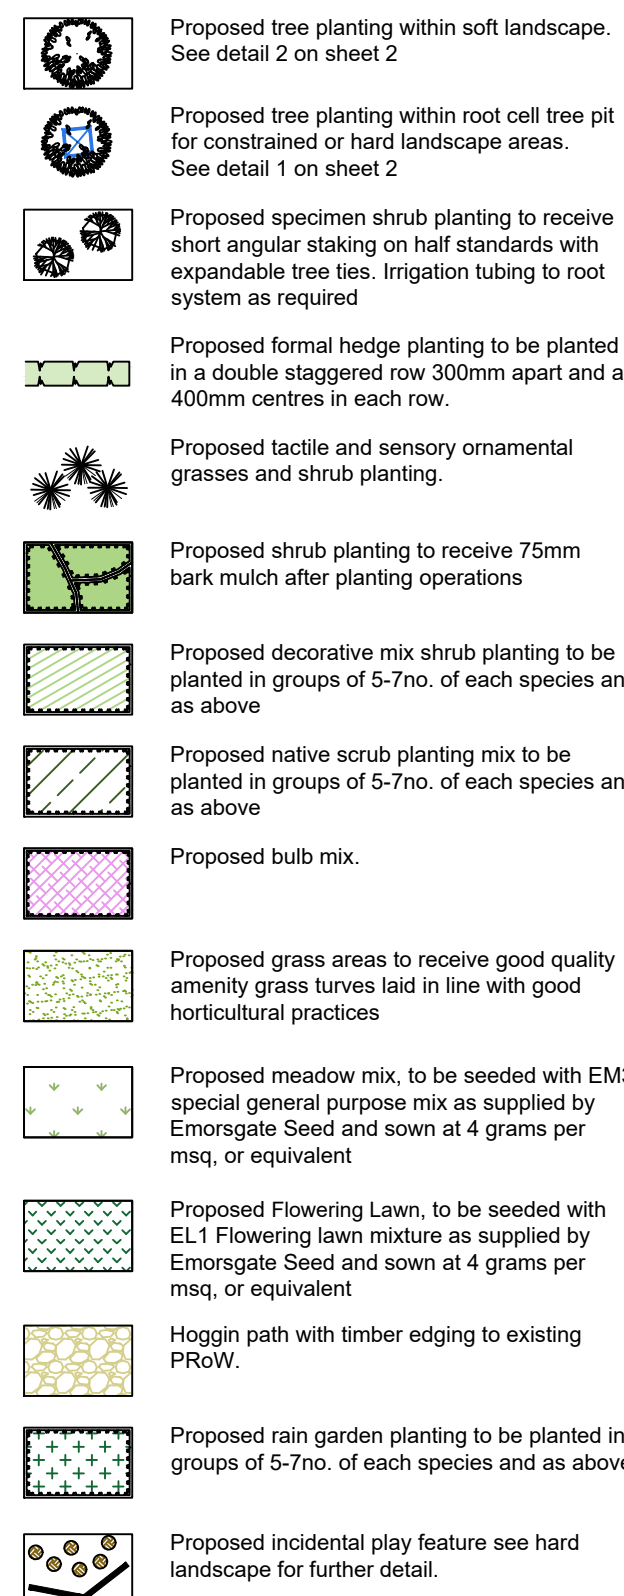

SPECIFICATION
All works generally, to comply with the written Soft
Landscape Specification.

NOTES:
NOT FOR CONSTRUCTION, FOR PLANNING
PURPOSES ONLY

Legend

[illegible]

HEAD OFFICE
Rodbourne Rail Business Centre, Grange Lane,
Malmesbury, SN16 0ES
Tel: 01666 825646

4 & 5 The Old Mill, Fry's Yard, Bridge Street,
Godalming, GU7 1HP
Tel: 01483 425714

Suite 6, Crescent House, Yonge Close,
Eastleigh, SO50 9SX
Tel: 02382 026300

email: mail@acdenv.co.uk
www.acdenvironmental.co.uk



scheme: Hampton Park
Littlehampton
client: Persimmon Thames Valley
drawing: Soft Landscape Proposa
Local Centre

date: November 2025
scale: 1:200@A1 Sheet 2 of 3
drawing no: PERTV2480711
drawn: RH checked: DKM

Copyright of ACD Environmental Ltd. All rights described in Chapter IV of the Copyright, Designs and Patents Act 1988 have been generally asserted: 2011. Copyright of this plan remains with ACD until all fees have been paid in full.