


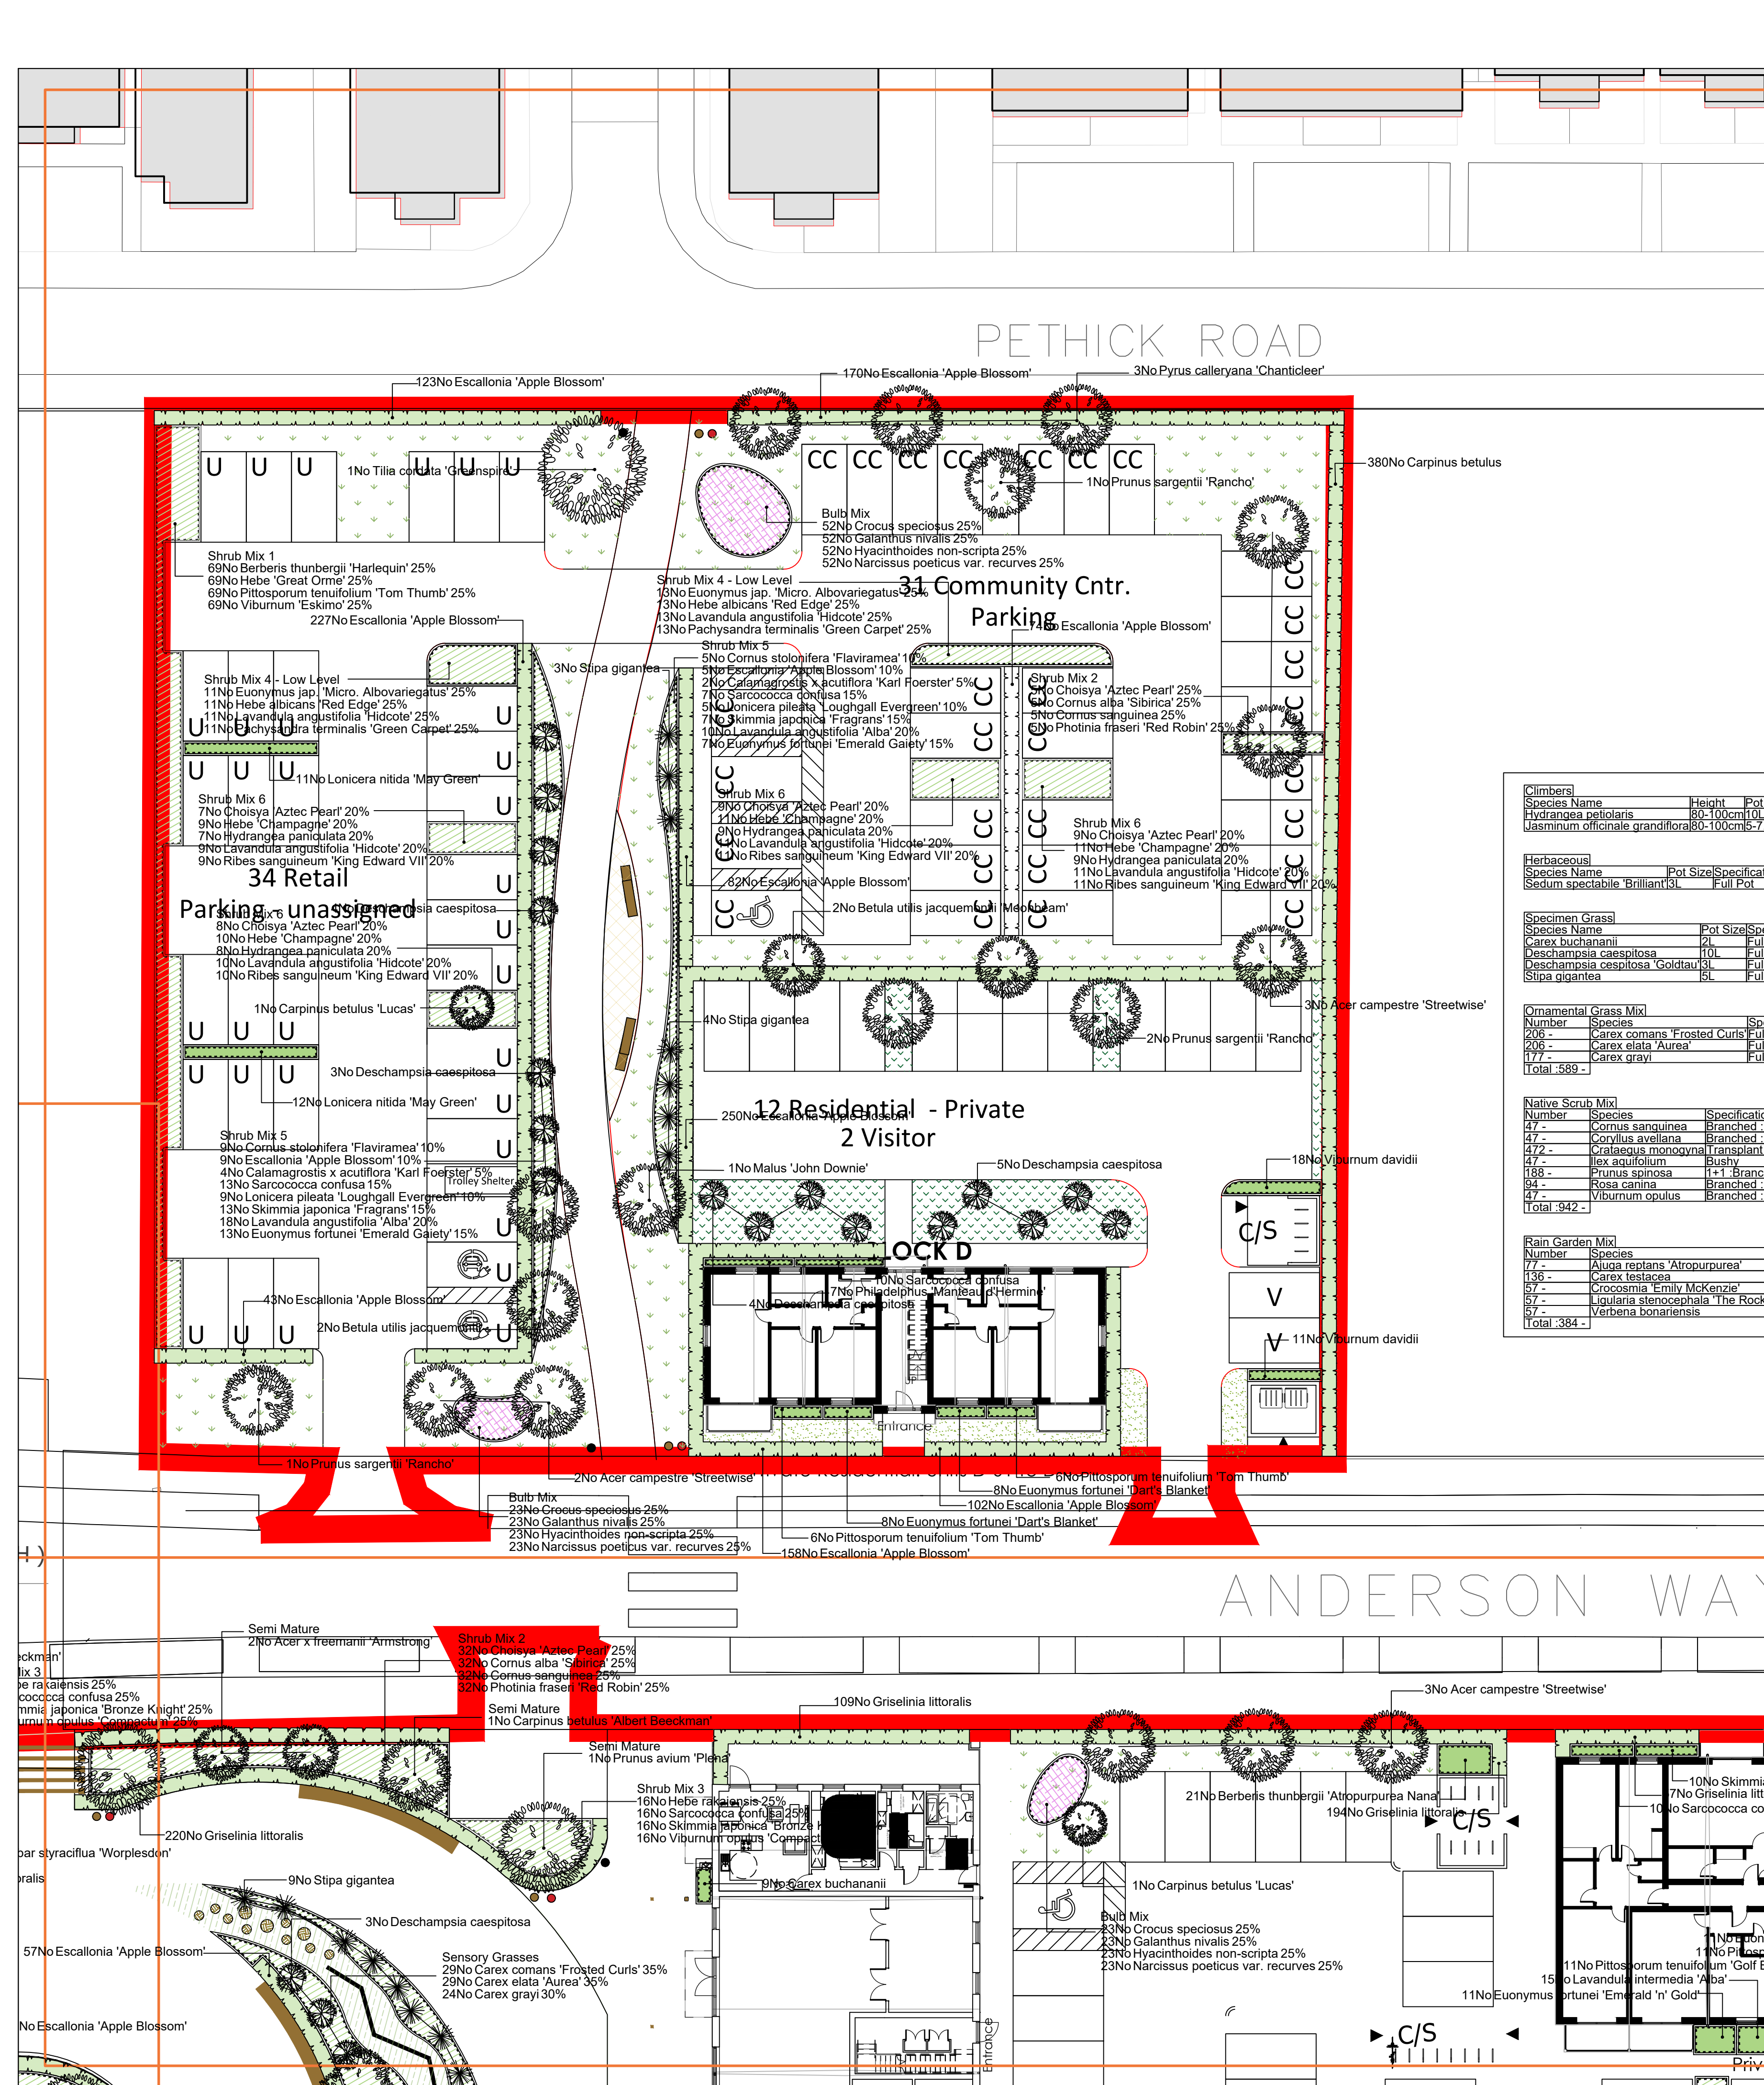

Planting Schedule					
Trees					
Species Name	Girth	Height	Density	Specification	No.
Carpinus betulus	80-100cm	0.3Cr Double Staggered at 0.4m offset	Transplant	Bushy BR	2244
Betula utilis jacquemontii 'Moonbeam'	14-16cm	400-450cm	Counted	Extra Heavy Standard	5 brks 3x Clear Stem 175-200 RB10
Betula utilis jacquemontii	14-16cm	400-450cm	Counted	Extra Heavy Standard	5 brks 3x Clear Stem 175-200 RB10
Betula utilis jacquemontii	14-16cm	400-450cm	Counted	Extra Heavy Standard	5 brks 3x Clear Stem 175-200 RB10
Prunus sargentii 'Rancho'	14-16cm	400-450cm	Counted	Extra Heavy Standard	5 brks 3x Clear Stem 175-200 RB10
Carpinus betulus 'Lucas'	14-16cm	400-450cm	Counted	Extra Heavy Standard	5 brks 3x Clear Stem 175-200 RB10
Malus 'John Downie'	16-18cm	400-450cm	Counted	Extra Heavy Standard	5 brks 3x Clear Stem 175-200 RB10
Tilia cordata 'Greenspire'	14-16cm	400-450cm	Counted	Extra Heavy Standard	5 brks 3x Clear Stem 175-200 RB10
Acer campestre 'Streetwise'	14-16cm	400-450cm	Counted	Extra Heavy Standard	5 brks 3x Clear Stem 175-200 RB10
Sorbus aucuparia 'Streetwise'	14-16cm	400-450cm	Counted	Extra Heavy Standard	5 brks 3x Clear Stem 175-200 RB10
Pyrus calleryana 'Chanticleer'	14-16cm	400-450cm	Counted	Extra Heavy Standard	5 brks 3x Clear Stem 175-200 RB10
Amelanchier x grandiflora 'Robin Hill'	14-16cm	400-450cm	Counted	Extra Heavy Standard	5 brks 3x Clear Stem 175-200 RB10
Sorbus aucuparia 'Cardinal Royal'	14-16cm	400-450cm	Counted	Extra Heavy Standard	5 brks 3x Clear Stem 175-200 RB10
Acer x freemanii 'Armstrong'	14-16cm	400-450cm	Counted	Extra Heavy Standard	5 brks 3x Clear Stem 175-200 RB10
Betula pubescens	18-20cm	450-500cm	Counted	Extra Heavy Standard	3x Clear Stem min. 200 RB
Carpinus betulus 'Albert Beekman'	20-25cm	500-600cm	Counted	Semi-Mature 3x Clear Stem min. 200 RB	8
Prunus avium 'Plena'	20-25cm	500-600cm	Counted	Semi-Mature 3x Clear Stem min. 200 RB	6
Acer x freemanii 'Armstrong'	20-25cm	500-600cm	Counted	Semi-Mature 3x Clear Stem min. 200 RB	4
Liquidambar styraciflua 'Worpleston'	20-25cm	500-600cm	Counted	Semi-Mature 3x Clear Stem min. 200 RB	5
Tilia cordata 'Greenspire'	20-25cm	500-600cm	Counted	Semi-Mature 3x Clear Stem min. 200 RB	2

Shrubs					
Species Name	Height	Pot Size	Specification	Density	No.
Abelia grandiflora 'Francis Mason'	30-40cm	SL	Bushy 4 brks C	2/m²	4
Berberis thunbergii 'Atropurpurea Nana'	40-50cm	7.5L	Bushy 5/6 brks C	2/m²	10
Cistus corbariensis	40-50cm	7.5L	Bushy 5/6 brks C	2/m²	10
Cornus stolonifera 'Kelsey Gold'	30-40cm	SL	Several shoots 5 brks C	3/m²	5
Escallonia 'Apple Blossom'	40-60cm	SL	Bushy C	0.4Cr Double Staggered at 0.3m offset	2406
Euonymus fortunei 'Dart's Blanket'	20-30cm	SL	Bushy 3 brks C	4/m²	16
Euonymus fortunei 'Emerald n' Gold'	20-30cm	SL	Bushy 5/7 brks C	3/m²	12
Euonymus fortunei 'Emerald Galety'	20-30cm	SL	Bushy 5/7 brks C	3/m²	12
Griselinia littoralis	20-25cm	SL	Bushy 3 brks C	0.3Cr Double Staggered at 0.4m offset	315
Griselinia littoralis	40-60cm	SL	Bushy BR	0.3Cr Double Staggered at 0.4m offset	38
Hebe 'Great Orme'	30-40cm	SL	Bushy 3 brks C	3/m²	9
Hydrangea macrophylla 'Altona'	40-60cm	SL	Branched 5 brks C	2/m²	9
Lavandula intermedia 'Alba'	15-20cm	SL	Bushy 5 brks C	4/m²	36
Lonicera nitida 'May Green'	40-60cm	7.5L	Bushy 5 brks C	2/m²	23
Lonicera pileata 'Moss Green'	30-40cm	SL	Bushy 6/9 brks C	2/m²	91
Philadelphus 'Belle Etoile'	30-40cm	SL	Branched 4 brks C	3/m²	16
Philadelphus 'Manteau d'Hermine'	30-40cm	SL	Branched 4 brks C	3/m²	23
Photinia fraseri 'Red Robin'	40-60cm	7.5L	Branched 5/6 brks C	0.4Cr Double Staggered at 0.4m offset	668
Platanus 'Flaming Silver'	30-40cm	SL	Bushy 5 brks C	2/m²	9
Pittosporum tenuifolium 'Golf Ball'	30-40cm	SL	Bushy 5 brks C	2/m²	27
Pittosporum tenuifolium 'Tom Thumb'	30-40cm	SL	Bushy 5 brks C	3/m²	12
Rosmarinus off. 'Miss Jessop's Upright'	30-40cm	SL	Bushy 5/6 brks C	4/m²	10
Sarcococca confusa	30-40cm	SL	Bushy 5 brks C	4/m²	46
Sarcococca hookerana div. 'Purple Stem'	30-40cm	SL	Bushy 5/6 brks C	4/m²	19
Sarcococca humilis	30-40cm	SL	Bushy 5/6 brks C	4/m²	66
Skimmia confusa 'Kew Green'	30-40cm	SL	Bushy 5/6 brks C	4/m²	39
Skimmia confusa 'Kew Green'	30-40cm	SL	Bushy 4 brks C	4/m²	49
Viburnum davidii	30-40cm	SL	Bushy 4 brks C	4/m²	67
Weigela 'Mont Blanc'	40-60cm	SL	Bushy C	3/m²	8

Climbers					
Species Name	Height	Pot Size	Specification	Density	No.
Hydrangea petiolaris	80-100cm	10L	Several Shoots - Frame Counted	4	4
Vernum officinale grandiflora	80-100cm	7.5L	Several Shoots - Frame Counted	4	4

Herbaceous					
Species Name	Pot Size	Specification	Density	No.	
Sedum spectabile 'Brilliant'	3L	Full Pot	5/m²	118	-

Specimen Grass					
Species Name	Pot Size	Specification	Density	No.	
Carex buchananii	2L	Full Pot	5/m²	20	-
Deschampsia caespitosa	10L	Full Pot	Counted	31	-
Deschampsia caespitosa 'Goldtau'	3L	Full Pot	3/m²	31	-
Stipa gigantea	SL	Full Pot	Counted	26	-

Ornamental Grass Mix					
Number	Species	Specification	Density	Weight	Percentage Contribution
206	Carex comans 'Frosted Curis'	Full Pot 3/m²	35%		
206	Carex elata 'Aurea'	Full Pot 3/m²	35%		
177	Carex graci	Full Pot 3/m²	30%		
Total : 589					

Native Scrub Mix					
Number	Species	Specification	Density	Percentage Contribution	
47	Cornus sanguinea	Branched BR	4/m²	5%	
47	Cornus avelana	Branched BR 3/5 brks	4/m²	5%	
472	Cratogeomys monogyna	Transplant BR	4/m²	50%	
188	Ilex aquifolium	Bushy	4/m²	5%	
188	Prunus spinosa	1+1 Branched BR	4/m²	5%	
84	Rosa canina	Branched BR 3/5 brks	4/m²	10%	
47	Viburnum opulus	Branched BR	4/m²	5%	
Total : 942					

Rain Garden Mix					
Number	Species	Specification	Density	Percentage Contribution	
77	Alqua reptans 'Atropurpurea'	Full Pot 5/m²	20%		
136	Carex testacea	Full Pot 5/m²	35%		
57	Crocodylia Emily McKenzie	Full Pot 5/m²	15%		
57	Liquidaria stenocarpa 'The Rocket'	Full Pot 5/m²	15%		
57	Verbena bonariensis	Full Pot 5/m²	15%		
Total : 384					

Shrub Mix 1					
Number	Species	Specification	Density	Weight	Percentage Contribution
69	BERTH	Berberis thunbergii 'Harlequin'	Branched 5 breaks	4/m²	25%
69	HERBO	Hebe 'Great Orme'	Branched 5 breaks	4/m²	25%
69	PHITT	Pittosporum tenuifolium 'Tom Thumb'	Branched 5 breaks	4/m²	25%
69	VIBES	Viburnum 'Eskimo'	Branched 5 breaks	4/m²	25%
Total : 276					

Shrub Mix 2					
Number	Species	Specification	Density	Percentage Contribution	
123	Choisya 'Aztec Pearl'	Bushy	3/m²	25%	
123	Cornus alba 'Sibirica'	Bushy	3/m²	25%	
123	Cornus sanguinea	Branched	3/m²	25%	
123	Photinia fraseri 'Red Robin'	Bushy	3/m²	25%	
Total : 492					

Shrub Mix 3					
Number	Species	Specification	Density	Percentage Contribution	
198	Hebe rakalensis	Bushy 7 brks	0.4/m²	25%	
198	Sarcococca confusa	Bushy 7 brks	0.4/m²	25%	
198	Skimmia japonica 'Bronze Knight'	Bushy 4 brks	0.4/m²	25%	
198	Viburnum opulus 'Compactum'	Bushy 4 brks	0.4/m²	25%	
Total : 792					

Shrub Mix 4					
Number	Species	Specification	Density	Percentage Contribution	
253	Euonymus jap. 'Micro. Albovariegatus'	Bushy 7 brks	0.4/m²	25%	
253	Hebe albicans 'Red Edge'	Bushy 7 brks	0.4/m²	25%	
253	Lavandula angustifolia 'Hidcote'	Bushy 7 brks	0.4/m²	25%	
253	Pachysandra terminalis 'Green Carpet'	Bushy 7 brks	0.4/m²	25%	
Total : 1012					

Shrub Mix 5					
Number	Species	Specification	Density	Percentage Contribution	
6	Calamagrostis x acutiflora 'Karl Foerster'	C	2/m²	5%	
22	Cornus stolonifera 'Flaviramea'	Branched 3 brks	C2/m²	10%	
22	Escallonia 'Apple Blossom'	Bushy 5 brks	C	2/m²	10%
22	Euonymus fortunei 'Emerald Galety'	Bushy 5 brks	C	2/m²	15%
45	Lavandula angustifolia 'Alba'	Bushy 6 brks	C	2/m²	20%
22	Lonicera pileata 'Loughgall Evergreen'	Bushy 6 brks	C	2/m²	10%
45	Sarcococca confusa	Bushy 6 brks	C	2/m²	15%
32	Skimmia japonica 'Fragrans'	Bushy 6 brks	C	2/m²	15%
Total : 216					

Shrub Mix 6					
Number	Species	Specification	Density	Percentage Contribution	
41	Choisya 'Aztec Pearl'	Bushy C	4/m²	20%	
41	Hebe 'Champagne'	Bushy C	5/m²	20%	
33	Hydrangea paniculata	Bushy C	4/m²	20%	
41	Lavandula angustifolia 'Hidcote'	Bushy C	5/m²	20%	
41	Ribes sanguineum 'King Edward VII'	Bushy C	5/m²	20%	
Total : 189					

Bulb Mix					
Number	Species	Percentage Contribution			
152	Crocus speciosus	25%			
152	Galanthus nivalis	25%			
152	Hyacinthoides non-scripta	25%			
152	Narcissus poeticus var. recurves	25%			
Total : 608					

SPECIFICATION
All works generally, to comply with the written Soft Landscape Specification.

NOTES:
NOT FOR CONSTRUCTION, FOR PLANNING PURPOSES ONLY

Legend

- Proposed tree planting within soft landscape. See detail 2 on sheet 2
- Proposed tree planting within root cell tree pit for constrained or hard landscape areas. See detail 1 on sheet 2
- Proposed specimen shrub planting to receive short angular staking on half standards with expandable tree ties. Irrigation tubing to root system as required
- Proposed formal hedge planting to be planted in a double staggered row 300mm apart and at 400mm centres in each row
- Proposed tactile and sensory ornamental grasses and shrub planting
- Proposed shrub planting to receive 75mm bark mulch after planting operations
- Proposed decorative mix shrub planting to be planted in groups of 5-7no. of each species and as above
- Proposed native scrub planting mix to be planted in groups of 5-7no. of each species and as above
- Proposed bulb mix
- Proposed grass areas to receive good quality amenity grass turves laid in line with good horticultural practices
- Proposed meadow mix, to be seeded with EM3 special general purpose mix as supplied by Emorsgate Seed and sown at 4 grams per msq, or equivalent
- Proposed Flowering Lawn, to be seeded with EL1 Flowering lawn mixture as supplied by Emorsgate Seed and sown at 4 grams per msq, or equivalent
- Hedge path with timber edging to existing PFRW
- Proposed rain garden planting to be planted in groups of 5-7no. of each species and as above
- Proposed incidental plant feature see hard landscape for further detail

Rev Date Details Drawn

ACD ENVIRONMENTAL

HEAD OFFICE
Roddbourne Rail Business Centre, Grange Lane,
Malmesbury, SN16 0ES
Tel: 01666 825646

4 & 5 The Old Mill, Fry's Yard, Bridge Street,
Codalming, GU7 1HP
Tel: 01483 425714

Suite 6, Crescent House, Yonge Close,
Eastleigh, SO50 9SX
Tel: 02382 026300

email: mail@acdenv.co.uk
www.acdenv.co.uk

PERSIMMON
Together, we make a home

scheme: Hampton Park Littlehampton
client: Persimmon Thames Valley
drawing: Soft Landscape Proposals Local Centre
date: November 2025
scale: 1:200@A1 Sheet 1 of 5
drawing no: PERTV248071
drawn: RH checked: DKM

Copyright of ACD Environmental Ltd. All rights described in Chapter IV of the Copyright, Designs and Patents Act 1988 have been generally asserted. 2011. Copyright of this plan remains with ACD until all fees have been paid in full.