

SPECIFICATION
All works generally, to comply with the written Soft Landscape Specification.


NOTES:
NOT FOR CONSTRUCTION, FOR PLANNING PURPOSES ONLY

Legend

- Tarmac to road and footpaths. Laid in line with engineer's details
- Omega block paving in charcoal laid in herringbone pattern from BrettLandscape or equivalent. Laid in line with engineer's details
- Omega block paving in Autumn Gold laid in herringbone pattern from BrettLandscape or equivalent. Laid in line with engineer's details
- Omega block paving in Burnt Oak laid in herringbone pattern from BrettLandscape or equivalent. Laid in line with engineer's details
- Sigma block paving in Urban Slate laid in Stretcher bond pattern from BrettLandscape or equivalent. Laid in line with engineer's details
- Saxon concrete paving slabs 450x450mm in buff laid in stock bond from Marshalls or equivalent. Laid in line with engineer's details
- Proposed granite paving slabs in natural finish, 400x400mm in Marshalls or equivalent. Laid in line with engineer's details
- Proposed rumble strip made from granite setts 100x100mm in silver grey. Laid in line with engineer's details
- 1.8m High Closeboard Fence
- 1.8m High Heavy Duty Timber Fence
- 1.1m Black metal railing fence
- 1.8m High Brick Wall
- 1.8m High Electric Gate
- Hoggin path with timber edging to existing PROW
- Proposed incidental play feature to include Timber Stepping Post (Ref 906110300R) and Balancing Beam (Ref CDE19) from Jupiter Play or similar and approved
- Proposed bespoke timber entrance archways from Broxap or similar and approved
- Proposed bespoke curved timber pergolas from Broxap or similar and approved
- Lichard Bench from Broxap, Ref BX17 4071/B or similar and approved
- Kings Cross Curved benches from Broxap, Ref BX14 4400-CB or similar and approved
- Timber clad litter Bin Ref: BX45G 2800 & Dog bin ref: BX45G 2591-PM or similar and approved
- Way finding post from Broxap, Ref: BX47 2680 or similar and approved
- Timber bollard with reflective from Broxap, Ref: BX17/Chamfered or similar and approved

PETHICK ROAD

Care Home

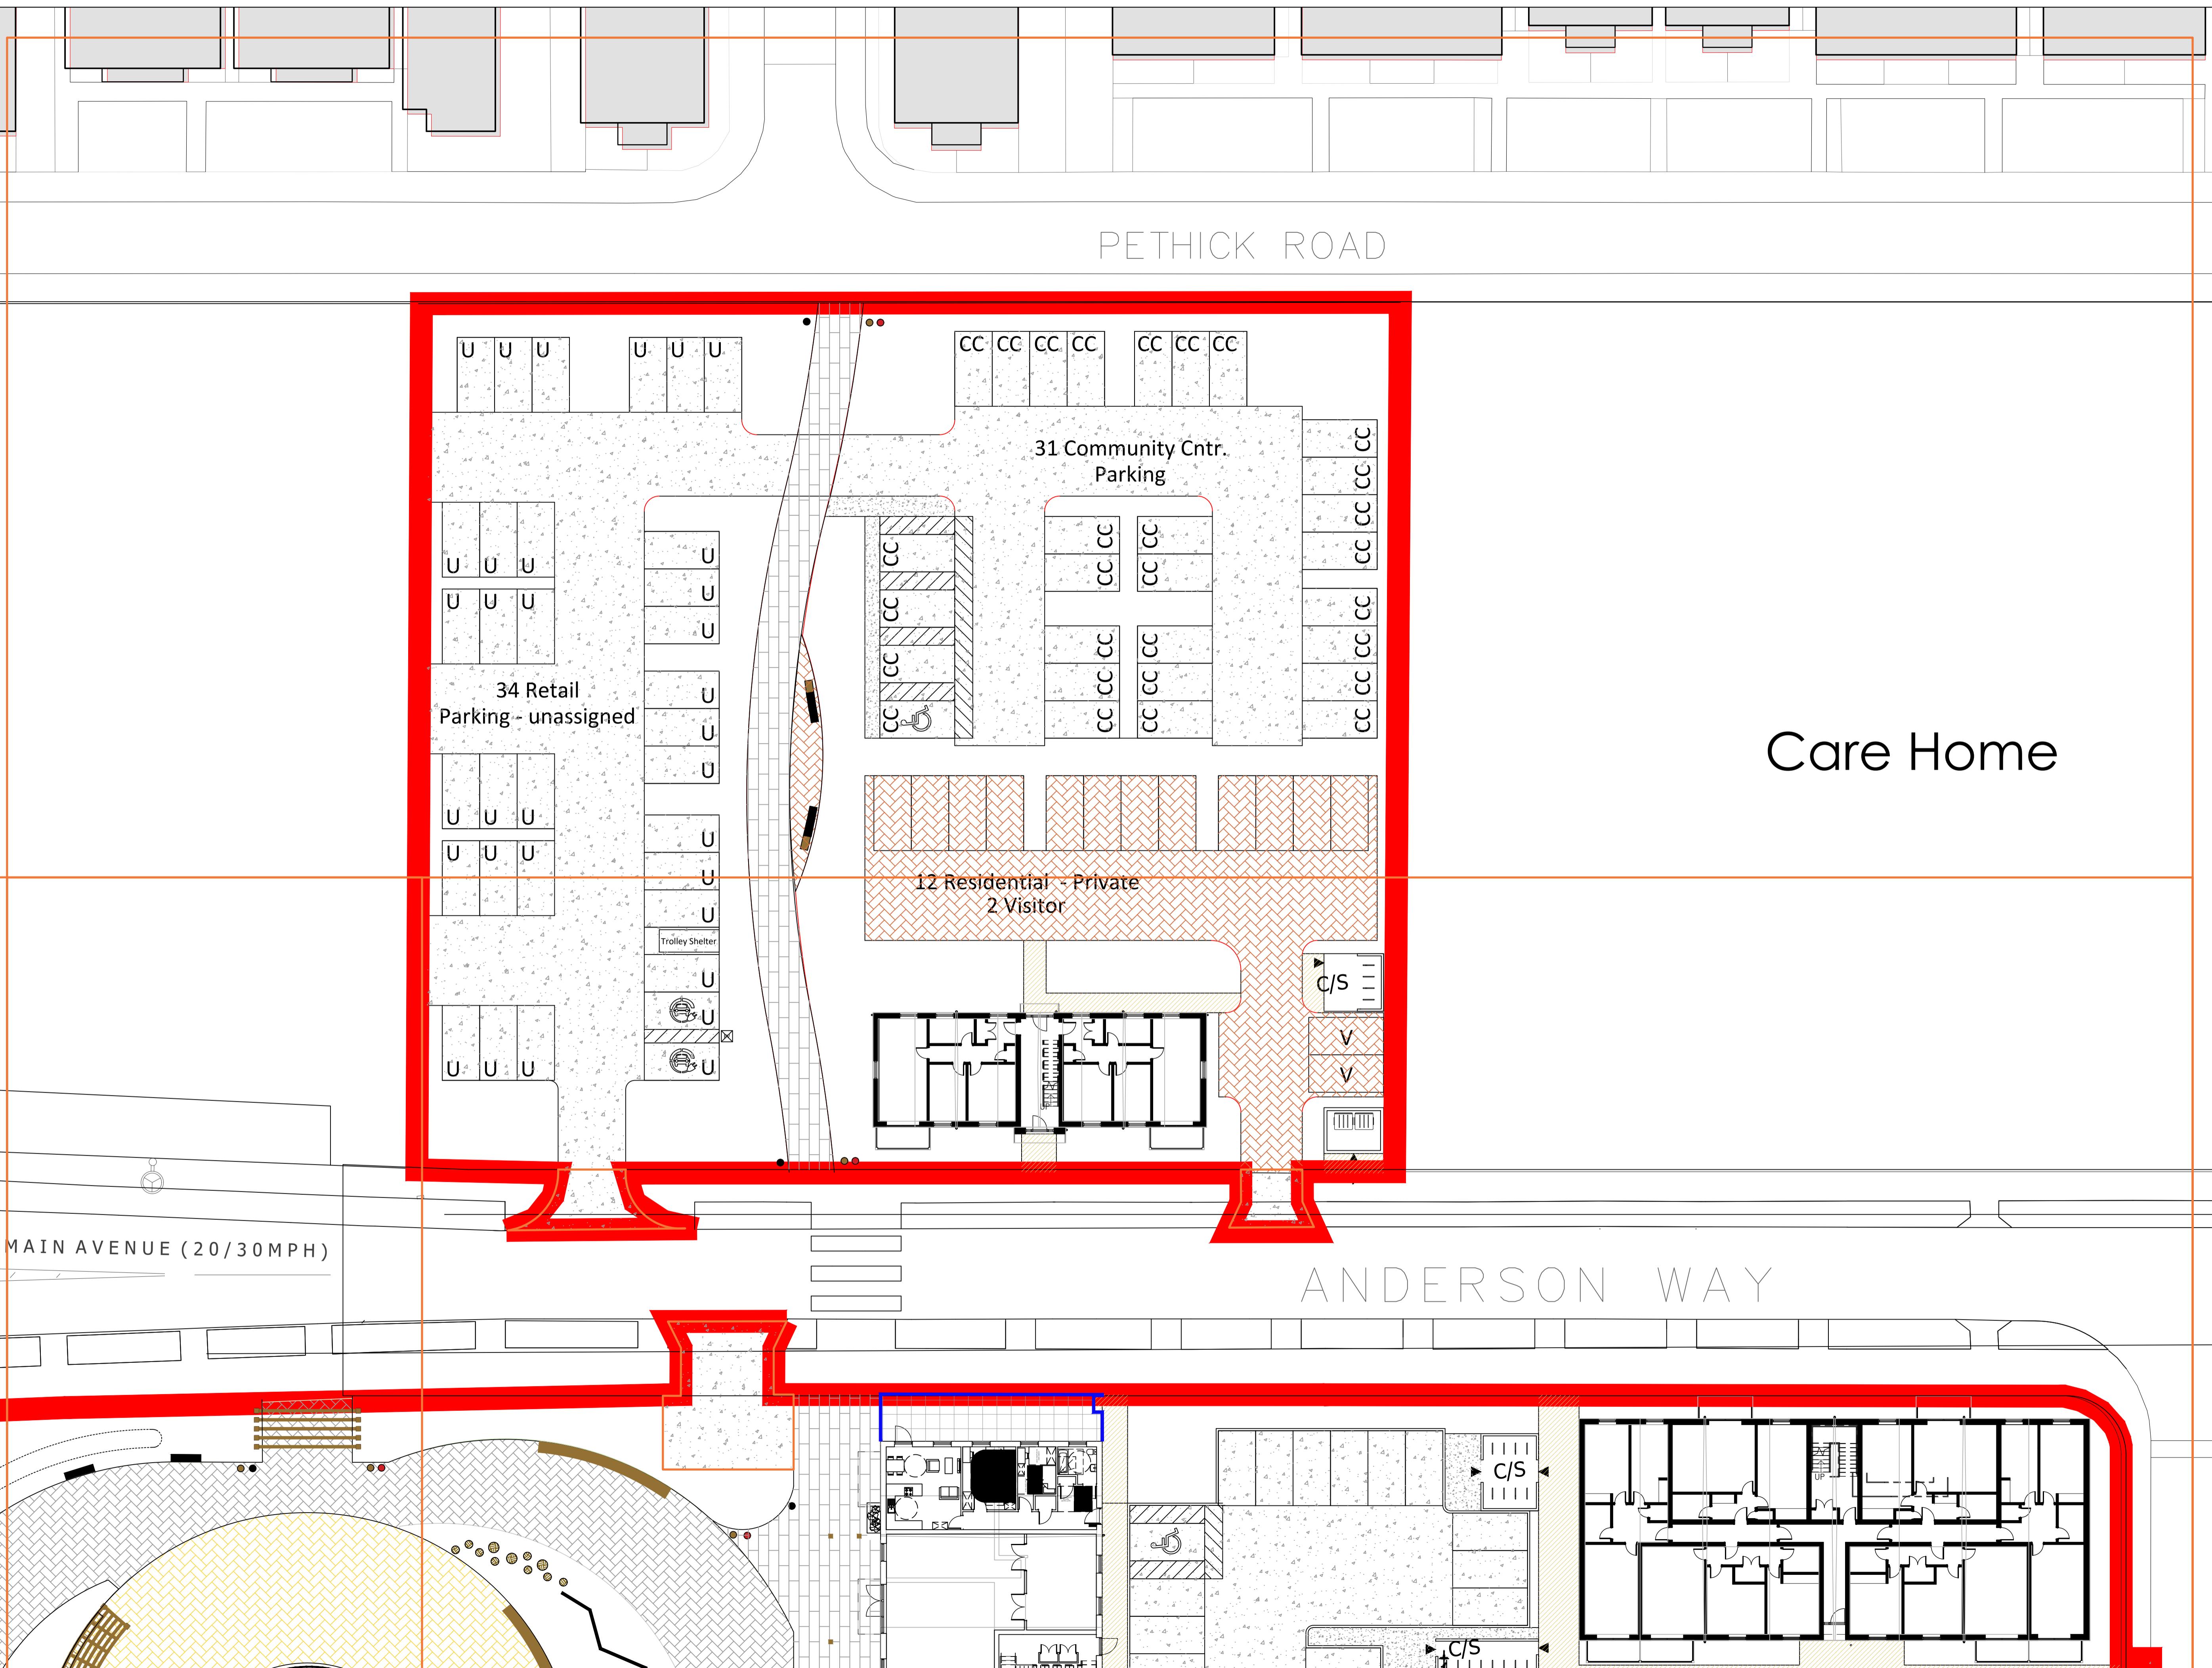

ACD
ENVIRONMENTAL

HEAD OFFICE
Rodbourne Rail Business Centre, Grange Lane,
Malmesbury, SN16 0ES
Tel: 01666 825646

4 & 5 The Old Mill, Fry's Yard, Bridge Street,
Goddalming, GU7 1HP
Tel: 01483 425774

Suite 6 Crescent House, Yonge Close,
Eastleigh, SO50 9SX
Tel: 02382 026300

email: mail@acdenv.co.uk
www.acdenvironmental.co.uk

PERSIMMON
Together, we make a home

scheme: Hampton Park
Littlehampton
client: Persimmon Thames Valley
drawing: Hard Landscape
Proposals - Local Centre
date: November 2025
scale: 1:200@A1 Sheet 1 of 5
drawing no: PERTV2480712
drawn: JO checked: RH

Copyright of ACD Environmental Ltd. All rights reserved in
Chapter IV of the Copyright, Designs and Patents Act 1988
have been generally asserted. 2021. Copyright of this plan
remains with ACD until all fees have been paid in full.