


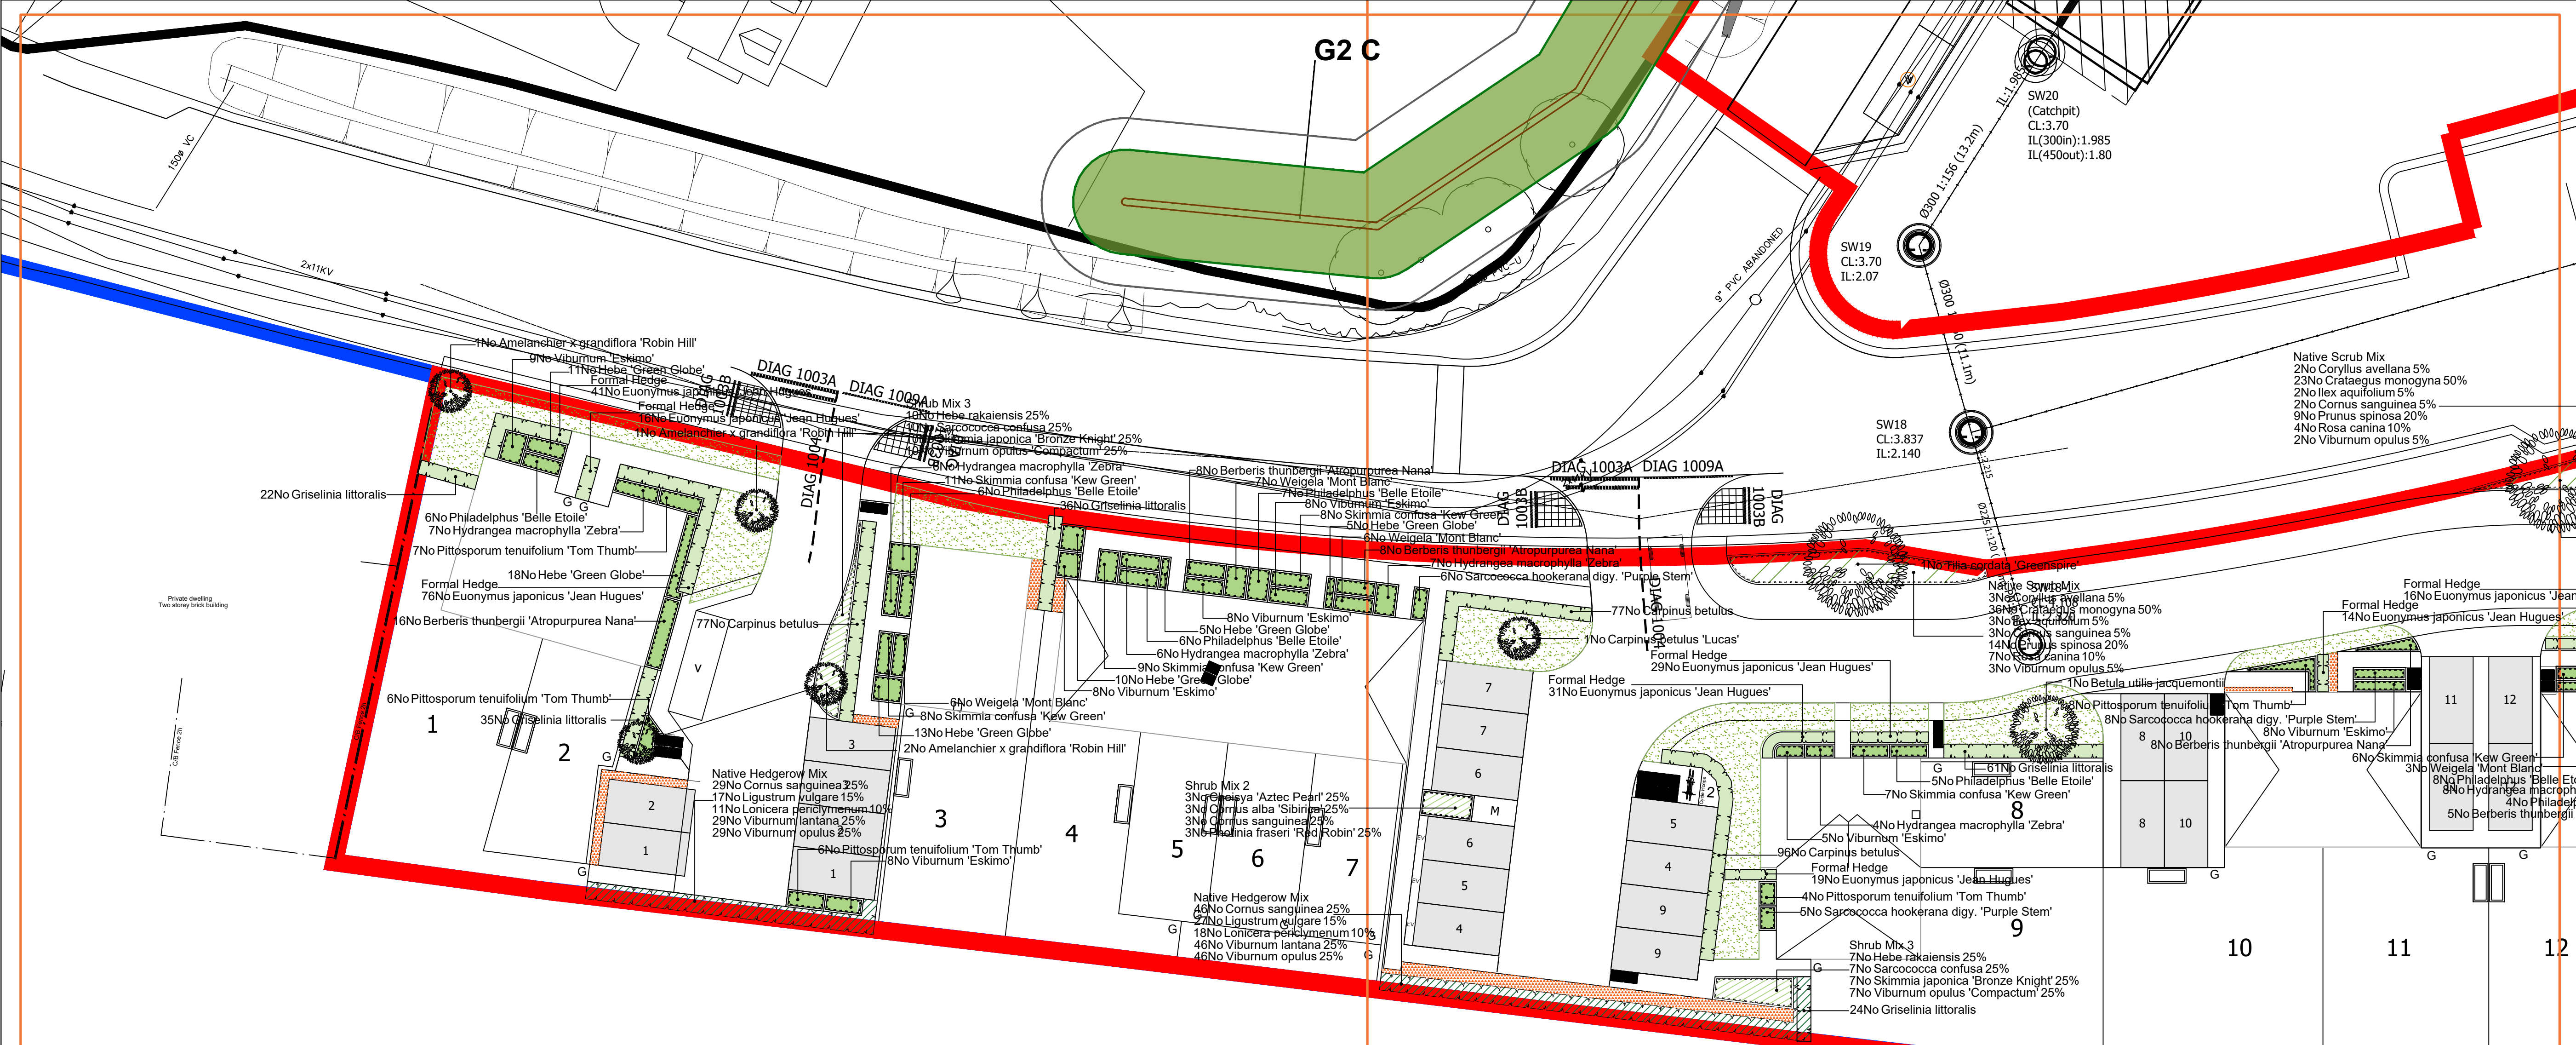


SPECIFICATION
All works generally, to comply with the written Soft Landscape Specification.

NOTES:
NOT FOR CONSTRUCTION, FOR PLANNING PURPOSES ONLY

Legend

- Existing trees to be retained and protected during construction
- Proposed tree planting within soft landscape. See detail on sheet xxx
- Proposed hedge planting to be planted in a double staggered row 400mm apart and at 300mm centres in each row. To be maintained at 1m height
- Proposed mixed native hedge planting to be planted in a double staggered row 500mm apart and at 400mm centres in each row. To be maintained at 1m height and 1.8m height adjacent to site boundaries
- Proposed shrub planting to receive 75mm bark mulch after planting operations
- Proposed decorative mix shrub planting to be planted in groups of 5-7no. of each species and as above
- Proposed Native Woodland Mix to be planted in groups of 5-7no. of each species and as above
- Proposed Native Scrub Mix to be planted in groups of 5-7no. of each species and as above
- Proposed grass areas to receive good quality amenity grass turves laid in line with good horticultural practices
- Proposed meadow mix, to be seeded with EM3 special general purpose mix as supplied by Emorsgate Seed and sown at 4 grams per msq, or equivalent
- Proposed areas of angular chippings for top dressing. Laid over a weed proof membrane
- Cut lines

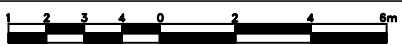

Rev Date Details Drawn



HEAD OFFICE
Rodbourne Rail Business Centre, Grange Lane,
Malmesbury, SN16 0ES
Tel: 01666 825646

4 & 5 The Old Mill, Fry's Yard, Bridge Street,
Codalming, GU7 1HP
Tel: 01483 425714

Suite 6, Crescent House, Yonge Close,
Eastleigh, SO50 9SX
Tel: 02382 026300
email: mail@acdenv.co.uk
www.acdenv.com



scheme: Hampton Park
Littlehampton
client: Persimmon Thames Valley

drawing: Soft Landscape Proposals - Phase 6B

date: November 2025

scale: 1:200@A1

drawing no: PERTV24807 15 Sheet 1 of 2

drawn: JO checked: RH

Copyright of ACD Environmental Ltd. All rights described in Chapter IV of the Copyright, Designs and Patents Act 1988 have been generally asserted. 2011. Copyright of this plan remains with ACD until all fees have been paid in full.

Planting Schedule

Trees	Species Name	Girth	Height	Density	Specification	No.
	Crataegus monogyna		60-80cm	3/m²	Transplant .BR	234 -
	Ilex aquifolium		60-80cm	3/m²	Bushy	22 -
	Acer campestre		60-80cm	1.5/m²	Transplant .BR	16 -
	Carpinus betulus		60-80cm	1.5/m²	Transplant .BR	24 -
	Crataegus monogyna		60-80cm	1.5/m²	Transplant .BR	24 -
	Fagus sylvatica		60-80cm	1.5/m²	Transplant .BR	24 -
	Ilex aquifolium		60-80cm	1.5/m²	Transplant .BR	6 -
	Malus sylvestris		60-80cm	1.5/m²	Transplant .BR	24 -
	Acer campestre		60-80cm	0.4Ctr Double Staggered at 0.5m offset	Transplant .B	11 -
	Crataegus monogyna		60-80cm	0.4Ctr Double Staggered at 0.5m offset	Transplant .B	103 -
	Malus sylvestris		60-80cm	0.4Ctr Double Staggered at 0.5m offset	Transplant .B	11 -
	Prunus spinosa		60-80cm	0.4Ctr Double Staggered at 0.5m offset	Bushy .B	6 -
	Carpinus betulus		80-100cm	0.3Ctr Double Staggered at 0.4m offset	Transplant .Bushy .BR	508 -
	Amelanchier x grandiflora 'Robin Hill'	14-16cm	400-450cm	Counted	Extra Heavy Standard .5 brks .3x .Clear Stem 175-200 .RB4 -	RB4 -
	Betula pubescens	14-16cm	400-450cm	Counted	Extra Heavy Standard .5 brks .3x .Clear Stem 175-200 .RB2 -	RB2 -
	Carpinus betulus 'Lucas'	14-16cm	400-450cm	Counted	Extra Heavy Standard .5 brks .3x .Clear Stem 175-200 .RB4 -	RB4 -
	Tilia cordata 'Greenspire'	14-16cm	400-450cm	Counted	Extra Heavy Standard .5 brks .3x .Clear Stem 175-200 .RB4 -	RB4 -
	Betula utilis jacquemontii	14-16cm	400-450cm	Counted	Extra Heavy Standard .5 brks .3x .Clear Stem 175-200 .RB1 -	RB1 -
	Ainus glutinosa	20-25cm	500-600cm	Counted	Semi-Mature .3x .Clear Stem min. 200 .RB	12 -

Shrubs	Species Name	Height	Pot Size	Specification	Density	No.
	Berberis thunbergii 'Atropurpurea Nana'	20-30cm	3L	Branched .4 brks .C	4/m²	54 -
	Choisya 'Aztec Pearl'	40-60cm	5L	Bushy	3/m²	3 -
	Cornus alba 'Sibirica'	40-60cm	5L	Bushy	3/m²	3 -
	Cornus sanguinea	60-80cm		1+1 .Branched .3 brks .BR	3/m²	76 -
	Cornus sanguinea	60-80cm		Branched .BR	3/m²	22 -
	Cornus sanguinea	40-60cm	5L	Branched	3/m²	3 -
	Cornus sanguinea	60-80cm		Branched .BR	1.5/m²	8 -
	Cornus sanguinea	60-80cm		Bushy .B	0.4Ctr Double Staggered at 0.5m offset	11 -
	Corylus avellana	80-100cm		Branched .BR .3/5 brks	3/m²	22 -
	Corylus avellana	40-60cm		Branched .2 brks .BR	1.5/m²	16 -
	Corylus avellana	60-80cm		Bushy .B	0.4Ctr Double Staggered at 0.5m offset	34 -
	Euonymus japonicus 'Jean Hugues'	30-40cm	3L	Bushy .5 brks .C	0.3Ctr Double Staggered at 0.4m offset	122 -
	Griselinia littoralis	40-60cm	3L	Bushy .3 brks .C	0.3Ctr Double Staggered at 0.4m offset	178 -
	Hebe 'Green Globe'	20-30cm	5L	Bushy .5/7 brks .C	5/m²	62 -
	Hebe rakaiensis	20-30cm	5-7.5L	Bushy .7 brks .C	3/m²	17 -
	Hydrangea macrophylla 'Zebra'	30-40cm	3L	Branched .3 brks .C	3/m²	51 -
	Ilex aquifolium	20-30cm	2L	Bushy .C	0.4Ctr Double Staggered at 0.5m offset	4 -
	Ligustrum vulgare	60-80cm		0/2 .Branched .3 brks .BR	3/m²	44 -
	Philadelphus 'Belle Etoile'	30-40cm	3L	Branched .4 brks .C	3/m²	56 -
	Photinia fraseri 'Red Robin'	40-60cm	5L	Bushy	3/m²	31 -
	Pittosporum tenuifolium 'Tom Thumb'	30-40cm	5L	Bushy .5 brks .C	3/m²	31 -
	Prunus spinosa	100-150cm		1+1 .Branched .BR	3/m²	92 -
	Rosa canina	80-100cm		Branched .BR .3/5 brks	3/m²	45 -
	Sarcococca confusa	30-40cm	5-7.5L	Bushy .7 brks .C	4/m²	39 -
	Sarcococca hookerana digy. 'Purple Stem'	30-40cm	5L	Bushy .5/6 brks .C	4/m²	67 -
	Skimmia confusa 'Kew Green'	30-40cm	5L	Bushy .5/6 brks .C	4/m²	17 -
	Skimmia japonica 'Bronze Knight'	30-40cm	5L	Bushy .4 brks .C	4/m²	73 -
	Viburnum 'Eskimo'	30-40cm	5L	Bushy .4 brks .C	4/m²	73 -
	Viburnum lantana	60-80cm		1+1 .Branched .3 brks .BR	0.4Ctr Double Staggered at 0.5m offset	11 -
	Viburnum lantana	40-60cm		Bushy .B	0.4Ctr Double Staggered at 0.5m offset	11 -
	Viburnum opulus	60-80cm		1+1 .Branched .3 brks .BR	3/m²	22 -
	Viburnum opulus	60-80cm		Branched .BR	1.5/m²	16 -
	Viburnum opulus	60-80cm		Branched .2 brks .BR	0.4Ctr Double Staggered at 0.5m offset	34 -
	Viburnum opulus 'Compactum'	30-40cm	3L	Bushy .4 brks .C	3/m²	17 -
	Weigela 'Mont Blanc'	40-60cm	3L	Bushy .C	3/m²	37 -

Climbers	Species Name	Height	Pot Size	Specification	Density	No.
	Lonicera periclymenum	60-80cm	3L	Several Shoots .2/3 brks .Caned	29 -	29 -

Tree Pit Detail: Soft Landscape

