


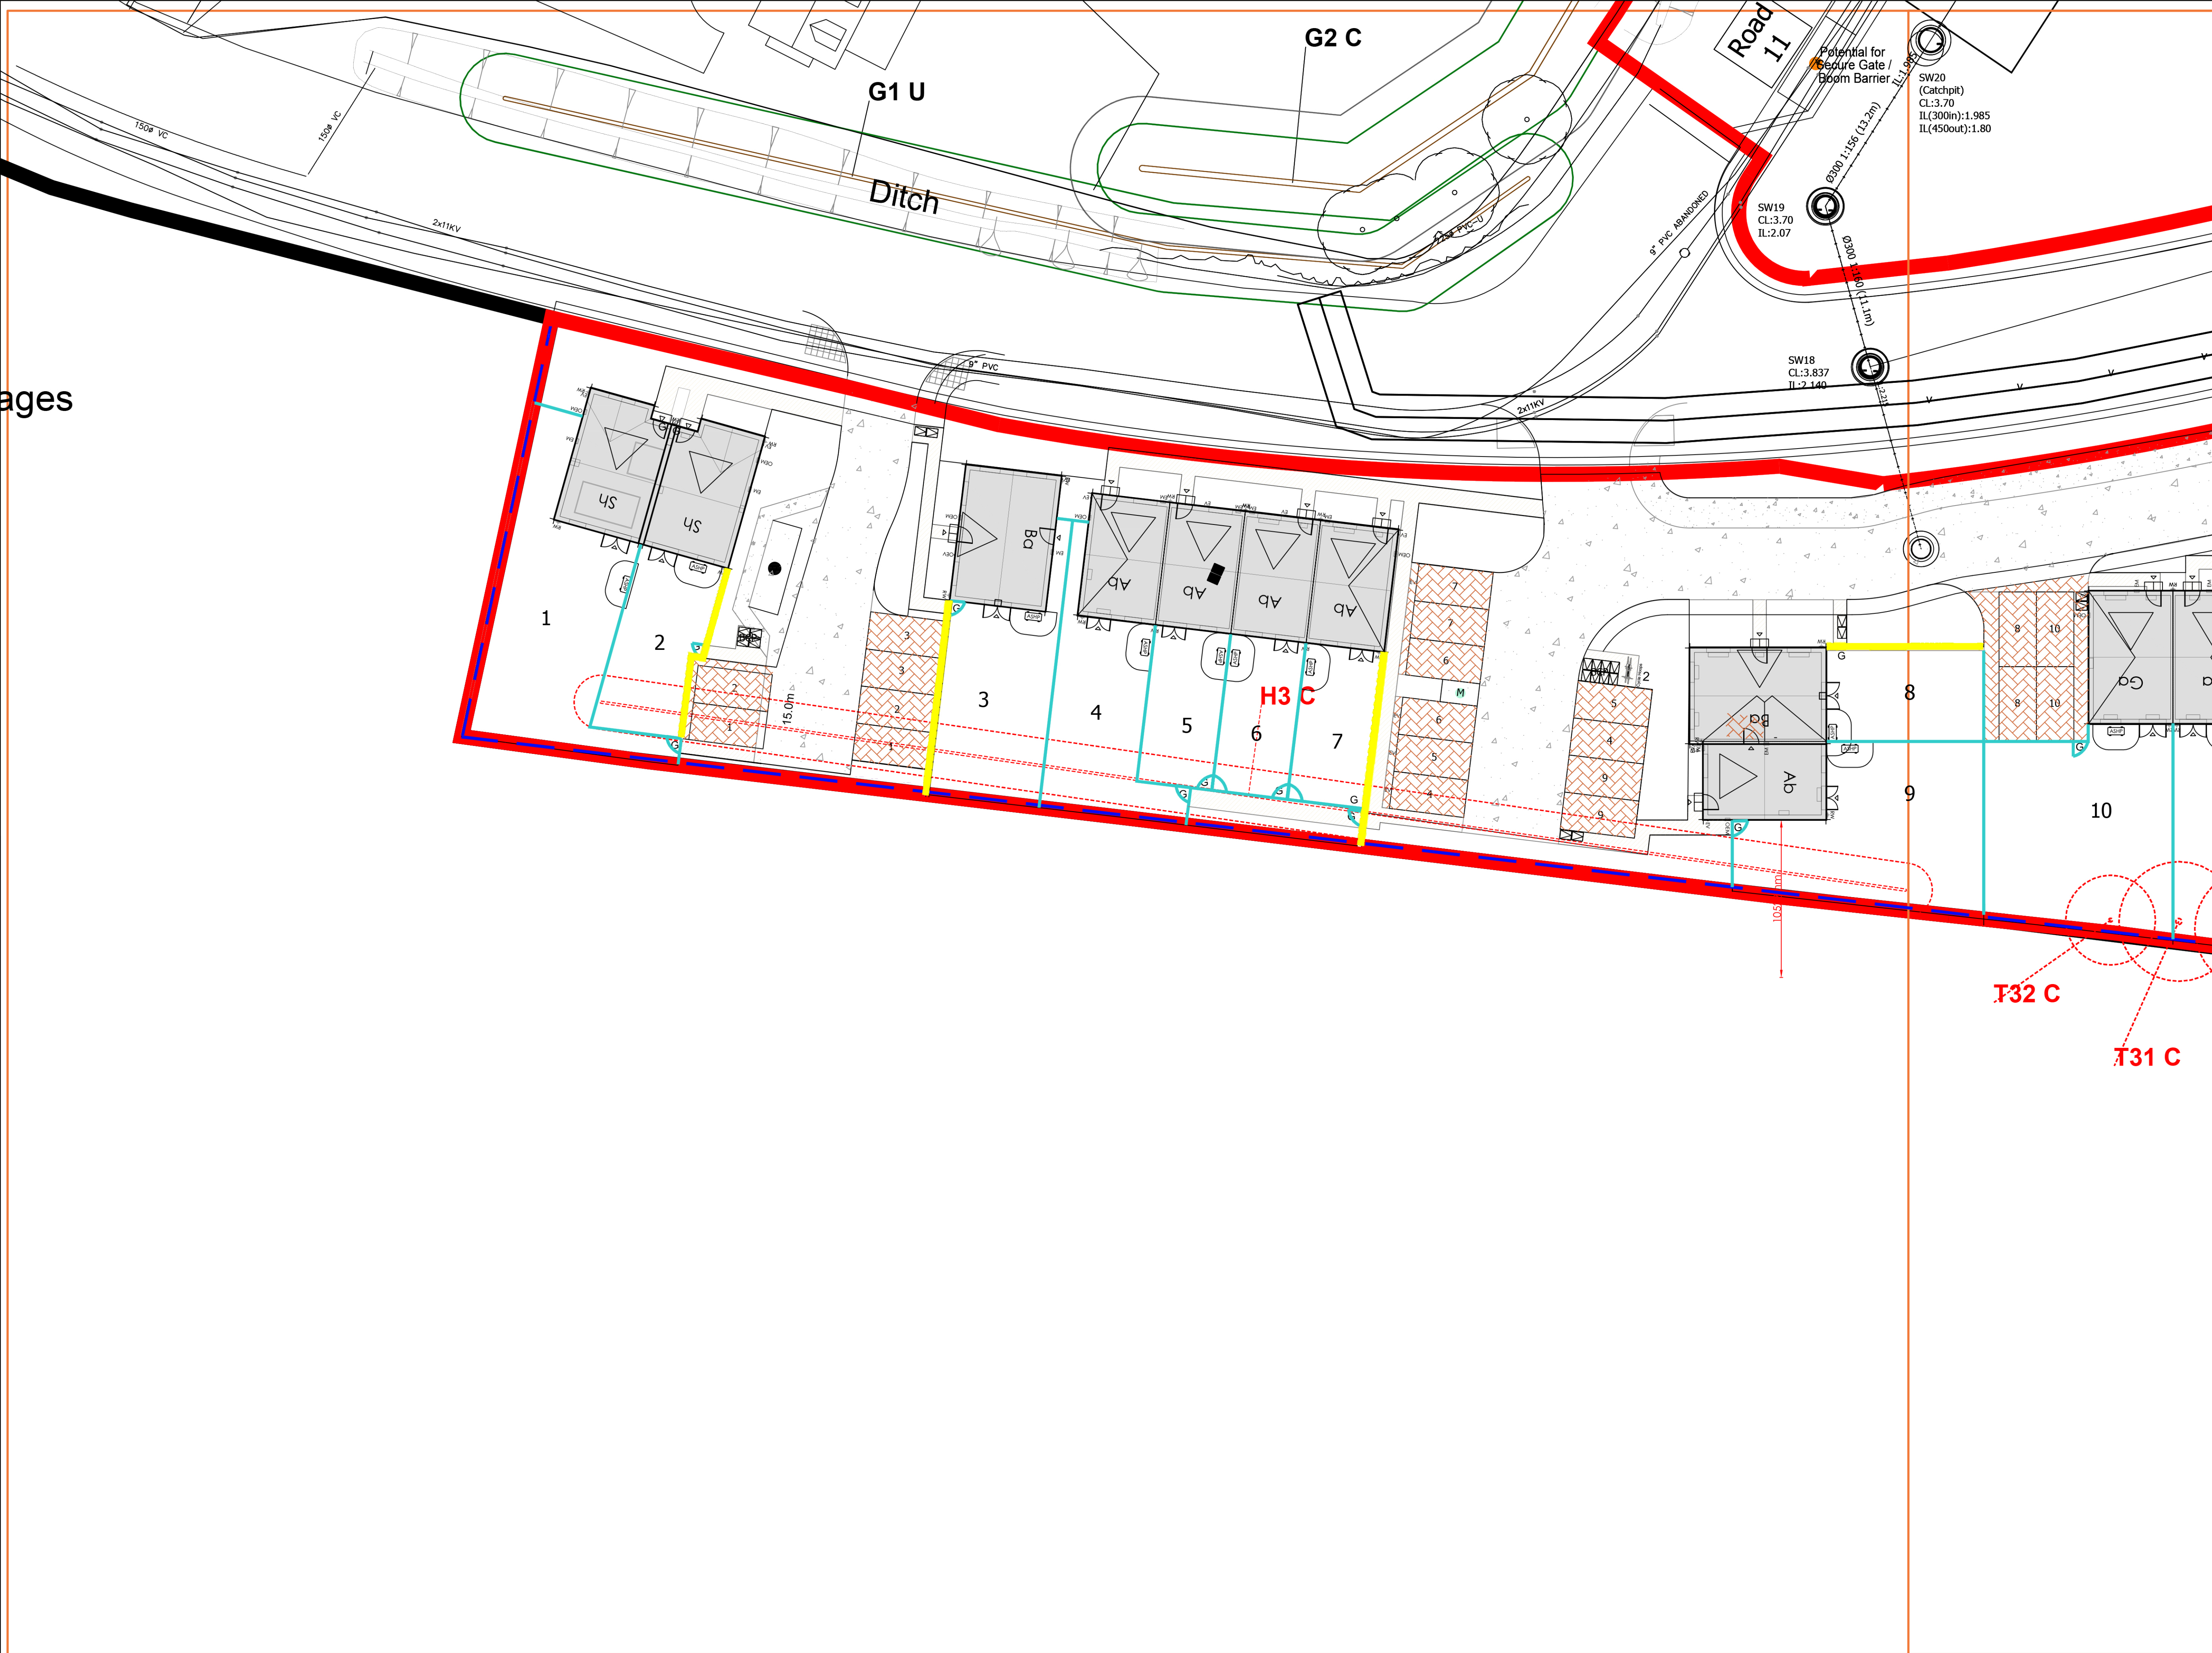


ages






SPECIFICATION
All works generally, to comply with the written So
Landscape Specification.


NOTES:
NOT FOR CONSTRUCTION, FOR PLANNING
PURPOSES ONLY

Legend

- | | |
|-------------------------------------------------------------------------------------|---|
|  | Tarmac to road and footpaths. Laid in line with engineer's details |
|  | Keyblock paving in brindle laid in herringbone pattern with white blocks to demarcate parking spaces from Marshalls or equivalent and approved. Laid in line with engineer's details. |
|  | Saxon concrete paving slabs 450x450mm in buff bond from Marshalls or similar and approved. Laid in line with engineer's details. |

Legend

- | | |
|-------------------------------------------------------------------------------------|------------------------------------------------------------------|
|  | 1.8m High wall
with timber panels and brick piers |
|  | 1.8m High Closeboard Fence |
|  | 1.8m High Non-Permeable Fence to Acoustic
Consultants Design. |

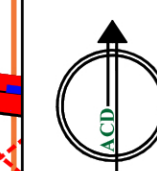[illegible]

HEAD OFFICE
Rodbourne Rail Business Centre, Grange Lane,
Malmesbury, SN16 0ES
Tel: 01666 825646

4 & 5 The Old Mill, Fry's Yard, Bridge Street,
Godingham, CU7 1HP
Tel: 01483 425714

Suite 6, Crescent House, Yonge Close,
Eastleigh, SO50 9SX
Tel: 02382 026300

email: mail@acdenv.co.uk
www.acdenvironmental.co.uk



scheme: Hampton Park
Littlehampton
client: Persimmon Thames Valley
drawing: Hard Landscape Proposal
Phase 6b
date: November 2025
scale: 1:200@A1
drawing no: PERTV24807 16 Shee
drawn: RP checked: RH

Copyright of ACD Environmental Ltd. All rights described in Chapter IV of the Copyright, Designs and Patents Act 1988 have been generally asserted: 2011. Copyright of this plan remains with ACD until all fees have been paid in full.