


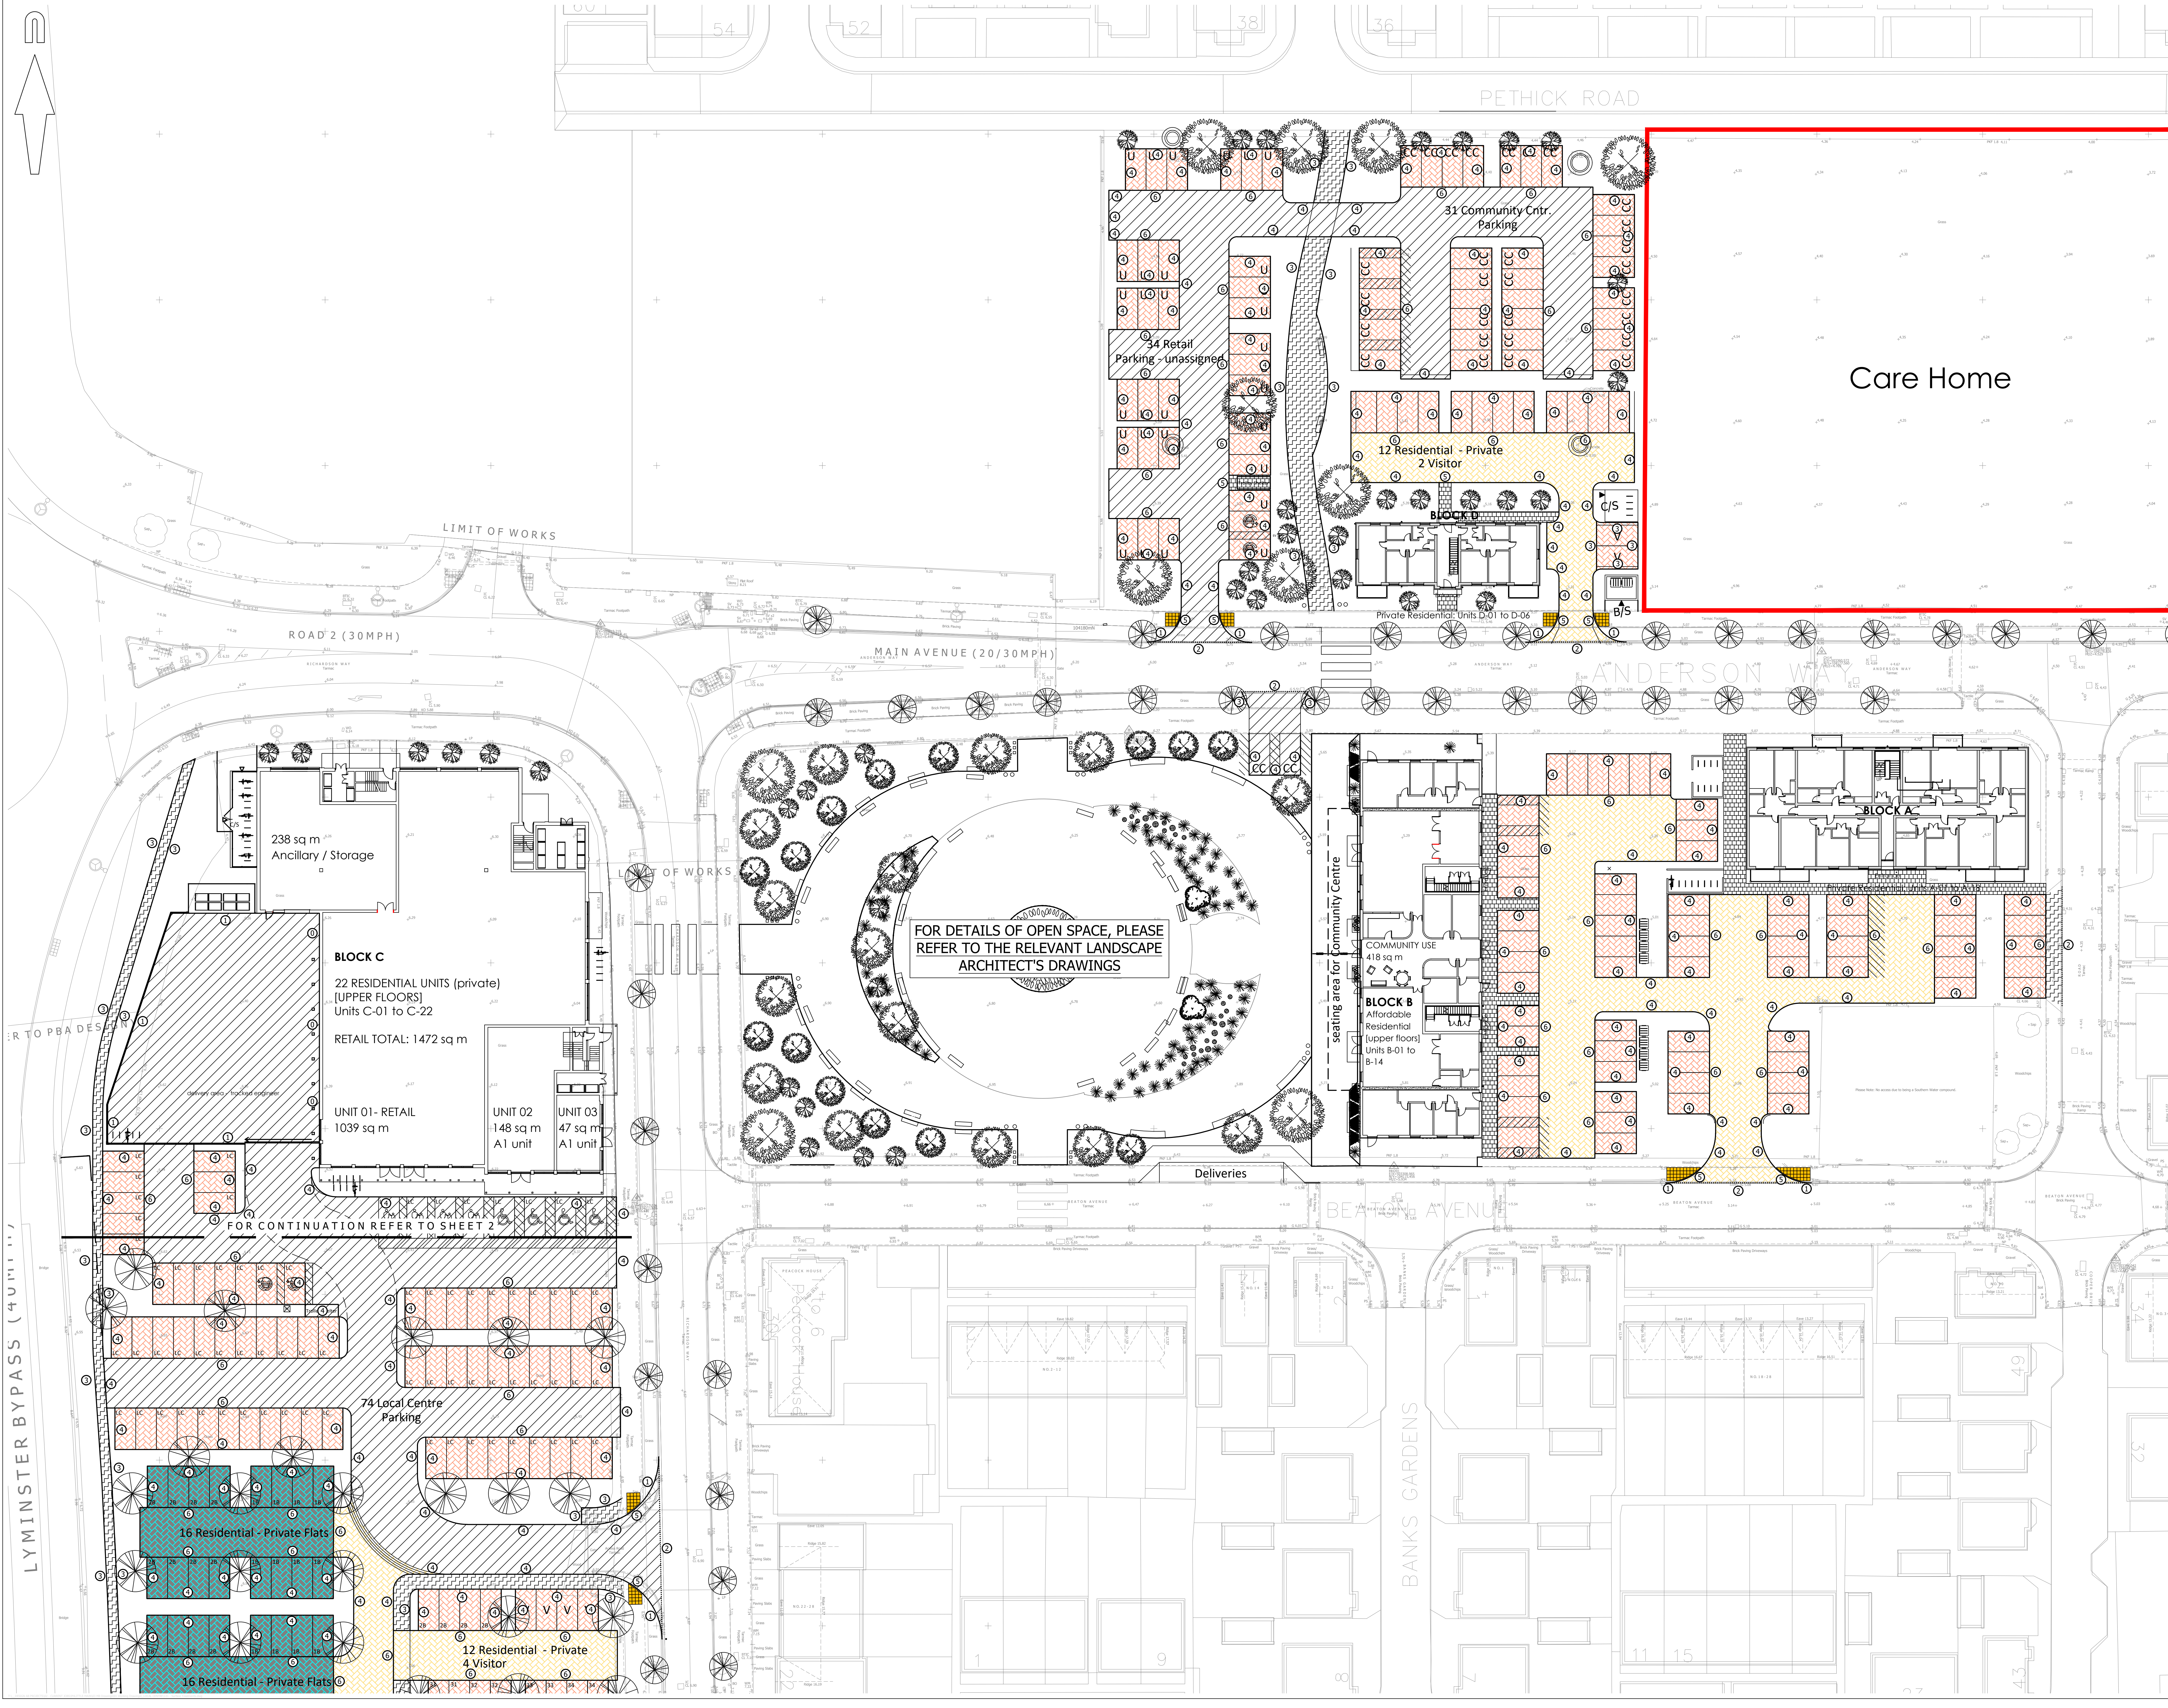

A0 ORIGINAL

© Mayer Brown Limited Copyright. The drawings, information and data recorded in this document ("this information") is the property of Mayer Brown. This document and the information are solely for the use of the authorized recipient and the recipient is not to be used, copied or reproduced in whole or part for any purposes other than which it was supplied by Mayer Brown. The recipient is to be held responsible for any use of this information for any purposes other than which it was supplied by Mayer Brown.

KEY

- EXISTING KERB LINE
- KERB/EDGING LINE
- DROPPED KERB
- BUFF COLOURED TACTILE PAVING
- BITUMEN MACADAM CARRIAGEWAY SURFACING
- BLOCK PAVED SHARED / PRIVATE DRIVE SURFACING LAID IN HERRINGBONE PATTERN
- BLOCK PAVED CARRIAGEWAY SURFACING LAID IN HERRINGBONE PATTERN
- PERMEABLE BLOCK PAVED SHARED / PRIVATE DRIVE SURFACING LAID IN HERRINGBONE PATTERN
- BITUMEN MACADAM FOOTWAY CONSTRUCTION
- SLAB PRIVATE FOOTWAY CONSTRUCTION
- RED LINE BOUNDARY

KERB TYPES

- TYPE 0 - NO KERB
- TYPE 1 - HB2 - 125mm UPSTAND
- TYPE 2 - BN - 25mm UPSTAND
- TYPE 3 - EF - FLUSH
- TYPE 4 - HB2 - 100mm UPSTAND
- TYPE 5 - BN - 0-6mm FLUSH
- TYPE 6 - CS2 - FLUSH

NOTES:

- This drawing is not to be scaled.
- Drawing based on SHW Architects' "Site Layout" drawing, received on 27/10/2025.
- This drawing is to be read in conjunction with all other relevant engineering and landscaping drawings. Any discrepancies are to be reported to the Engineer immediately for clarification.

KEY TO HEALTH AND SAFETY SYMBOLS

- INDICATES A RESIDUAL RISK REQUIRING A COMPULSORY ACTION
- INDICATES A RESIDUAL RISK FOR INFORMATION
- INDICATES A RESIDUAL RISK REQUIRING A PROHIBITIVE ACTION
- INDICATES A RESIDUAL RISK AS A WARNING

FOR INFORMATION
NOT FOR CONSTRUCTION

P1 Initial Issue: (TC) SF 02/12/2025

rev. amendment checked date

m3
mayer brown
Mayer Brown Limited
Lion House, Oriental Road, Woking, Surrey GU22 6AR
Telephone: 01483 750 558
enquiry@mayerbrown.co.uk www.mayerbrown.co.uk

client
PERSIMMON HOMES THAMES VALLEY

project
LOCAL CENTRE
LITTLE HAMPTON

scale 1:250 drawn by TC checked by SF
date DECEMBER 2025 cad file 131.DWG
title

SURFACE TREATMENTS (SHEET 1)

Mayer Brown Limited jobcode suitability revision
drawing number P1

PHLITTLECC.2/131