


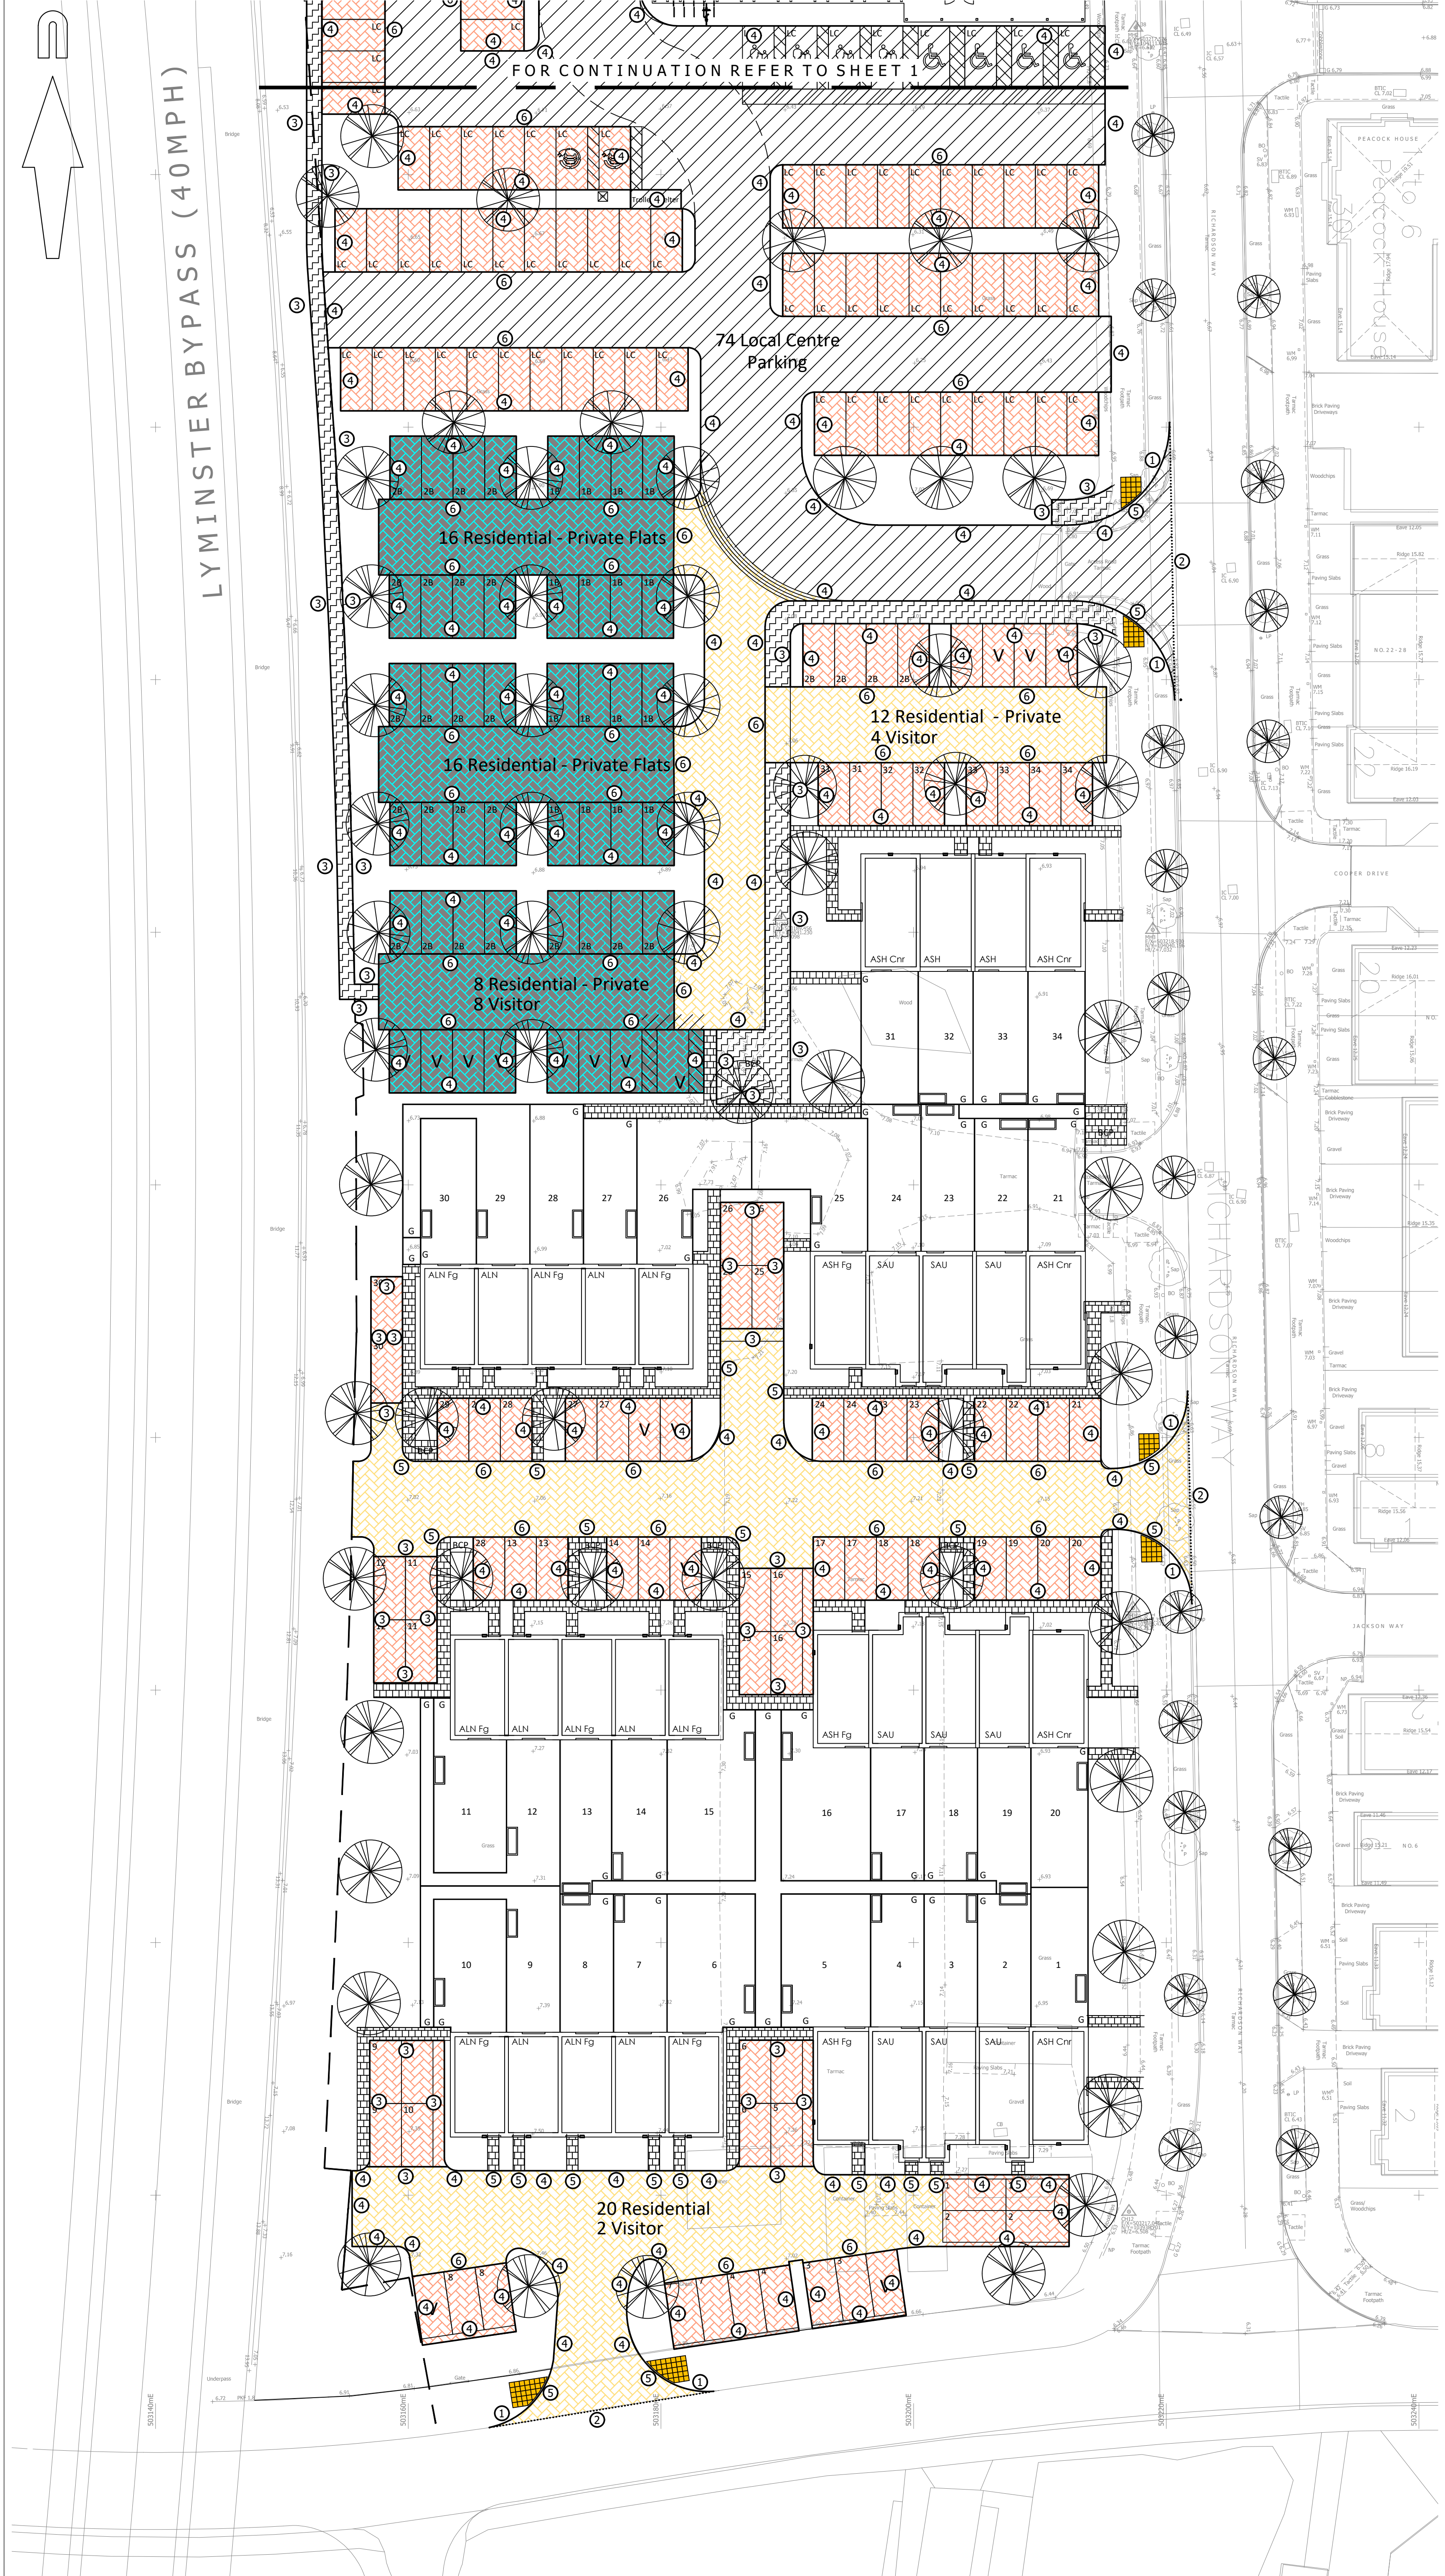

© Mayer Brown Limited Copyright. The drawings, information and data recorded in this document ("the information") is the property of Mayer Brown. This document and the information are solely for the use of the authorised recipient and this document may not be used, copied or reproduced in whole or part for any purposes other than which it was supplied by Mayer Brown. Mayer Brown makes no representation, undertakes no duty and accepts no responsibilities to any third party who may use or rely upon this document or the information.

A1 ORIGINAL

© Crown copyright and database rights 2025. Ordnance Survey AC000088122.

KEY

- EXISTING KERB LINE
- KERB/EDGING LINE
- DROPPED KERB
- BUFF COLOURED TACTILE PAVING
- BITUMEN MACADAM CARRIAGEWAY SURFACING
- BLOCK PAVED SHARED / PRIVATE DRIVE SURFACING LAID IN HERRINGBONE PATTERN
- BLOCK PAVED CARRIAGEWAY SURFACING LAID IN HERRINGBONE PATTERN
- PERMEABLE BLOCK PAVED SHARED / PRIVATE DRIVE SURFACING LAID IN HERRINGBONE PATTERN
- BITUMEN MACADAM FOOTWAY CONSTRUCTION
- SLAB PRIVATE FOOTWAY CONSTRUCTION
- SITE BOUNDARY

KERB TYPES

- TYPE 0 - NO KERB
- TYPE 1 - HB2 - 125mm UPSTAND
- TYPE 2 - BN - 25mm UPSTAND
- TYPE 3 - EF - FLUSH
- TYPE 4 - HB2 - 100mm UPSTAND
- TYPE 5 - BN - 0-6mm FLUSH
- TYPE 6 - CS2 - FLUSH

NOTES:

- This drawing is not to be scaled.
- Drawing based on SHW Architect's "Site Layout" drawing, received on 27/10/2025.
- This drawing is to be read in conjunction with all other relevant engineering and landscaping drawings. Any discrepancies are to be reported to the Engineer immediately for clarification.

KEY TO HEALTH AND SAFETY SYMBOLS

- INDICATES A RESIDUAL RISK REQUIRING A COMPULSORY ACTION.
- INDICATES A RESIDUAL RISK FOR INFORMATION.
- INDICATES A RESIDUAL RISK REQUIRING A PROHIBITIVE ACTION.
- INDICATES A RESIDUAL RISK AS A WARNING.

FOR INFORMATION
NOT FOR CONSTRUCTION

P1	Initial Issue. (TC)	SF	02/12/2025
----	---------------------	----	------------

rev.	amendment	checked	date
------	-----------	---------	------

m3 mayer brown

Mayer Brown Limited
Lion House, Oriental Road, Woking, Surrey GU22 8AR
Telephone 01483 750 508
enquiry@mayerbrown.co.uk www.mayerbrown.co.uk

client
PERSIMMON HOMES THAMES VALLEY

project
LOCAL CENTRE
LITTLEHAMPTON

scale 1:250	drawn by TC	checked by SF
date DECEMBER 2025	cad file 132.DWG	
title SURFACE TREATMENTS (SHEET 2)		

Mayer Brown Limited jobcode	suitability	revision
	-	P1
drawing number		

PHLITTLECC.2/132