


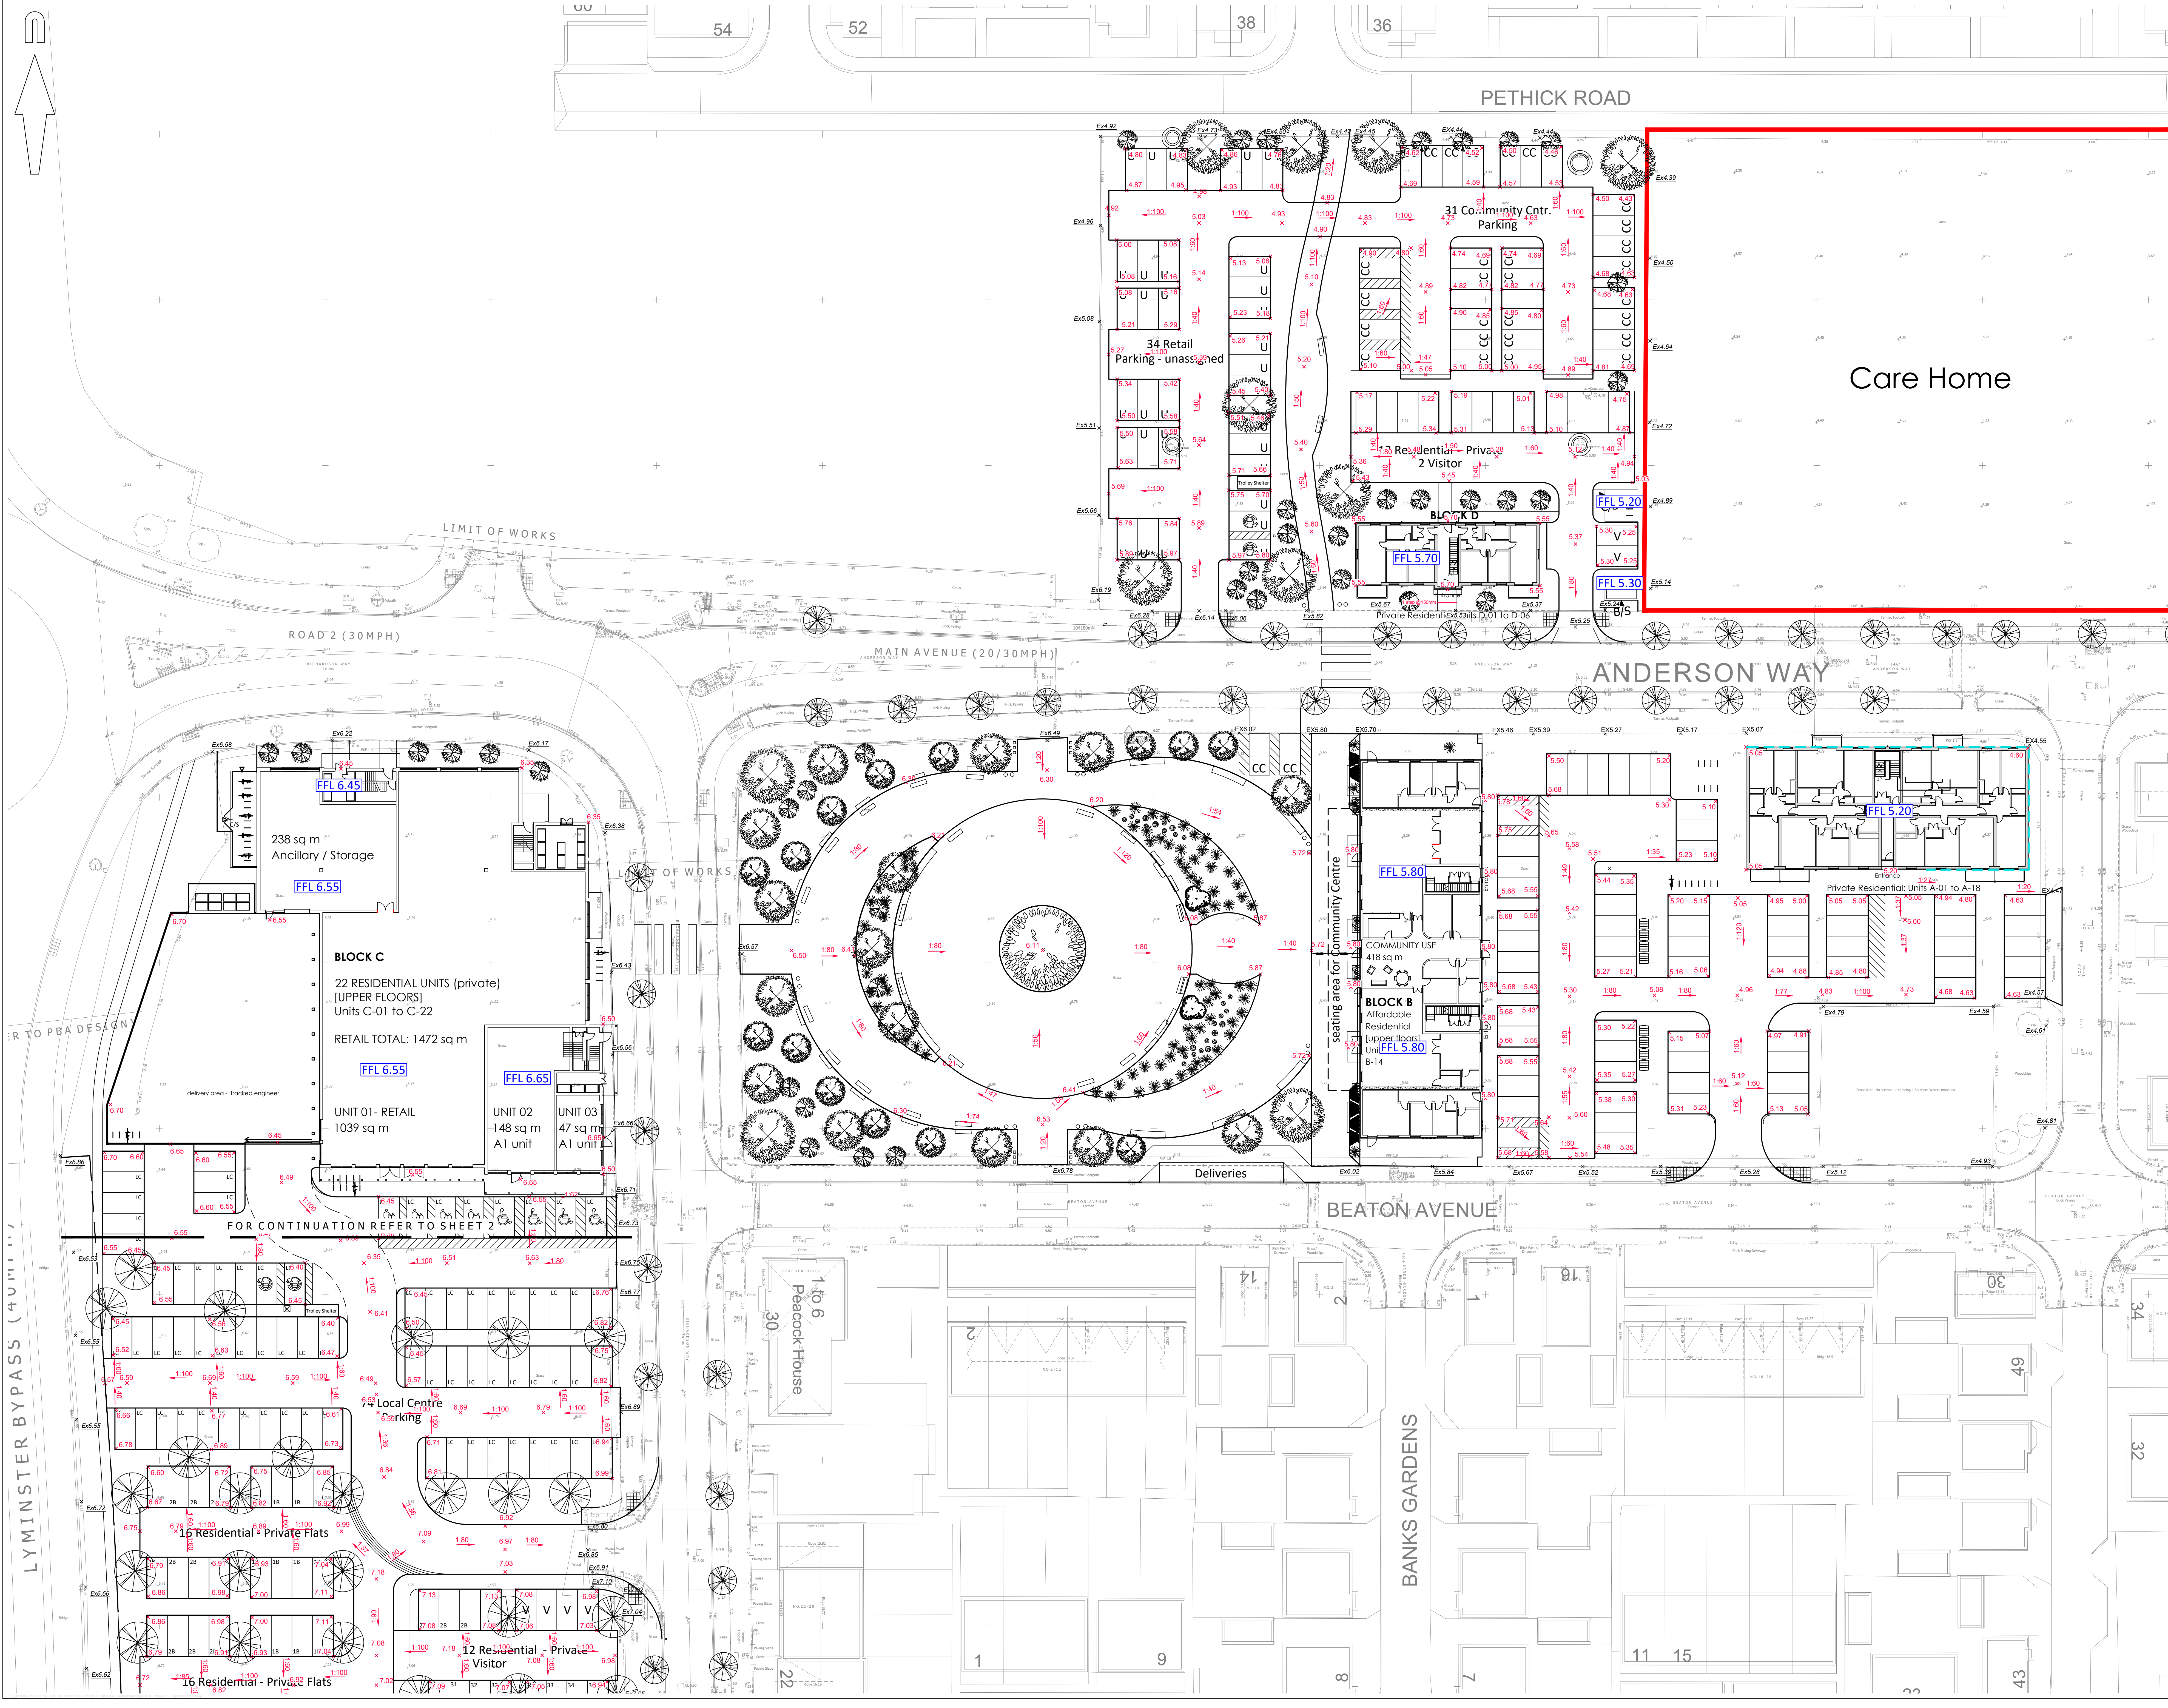

A0 ORIGINAL

© Crown copyright and database rights 2023. Ordnance Survey A200000022.

LEVELS KEY:

- PROPOSED SPOT LEVEL
- EXISTING SPOT LEVEL
- PROPOSED GRADIENT
- PROPOSED FINISHED FLOOR LEVEL
- CONSTRUCTION LINES
- EXPOSED SUB STRUCTURE

NOTES:

- This drawing is not to be scaled.
- This drawing is to be read in conjunction with all other relevant engineering and landscaping drawings. Any discrepancies are to be reported to the Engineer immediately for clarification.

KEY TO HEALTH AND SAFETY SYMBOLS

- INDICATES A RESIDUAL RISK REQUIRING A COMPULSORY ACTION.
- INDICATES A RESIDUAL RISK FOR INFORMATION.
- INDICATES A RESIDUAL RISK REQUIRING A PROHIBITIVE ACTION.
- INDICATES A RESIDUAL RISK AS A WARNING.

FOR INFORMATION

NOT FOR CONSTRUCTION

P1	Initial Issue, (TC)	SF	01/12/2025
rev.	amendment	checked	date

m3
mayer brown

Mayer Brown Limited
Lion House, Oriental Road, Woking, Surrey GU22 6AR
Telephone: 01483 750 558
enquiry@mayerbrown.co.uk www.mayerbrown.co.uk

Client: **PERSIMMON HOMES THAMES VALLEY**

Project: **LOCAL CENTRE LITTLEHAMPTON**

scale: 1:250	drawn by: OP	checked by: SF
date: NOVEMBER 2025	cad file: 151.DWG	
db:		

ENGINEERING LAYOUT (SHEET 1)

Mayer Brown Limited jobcode	suitability	revision
		P1

drawing number: **PHLITTLECC.2/151**