


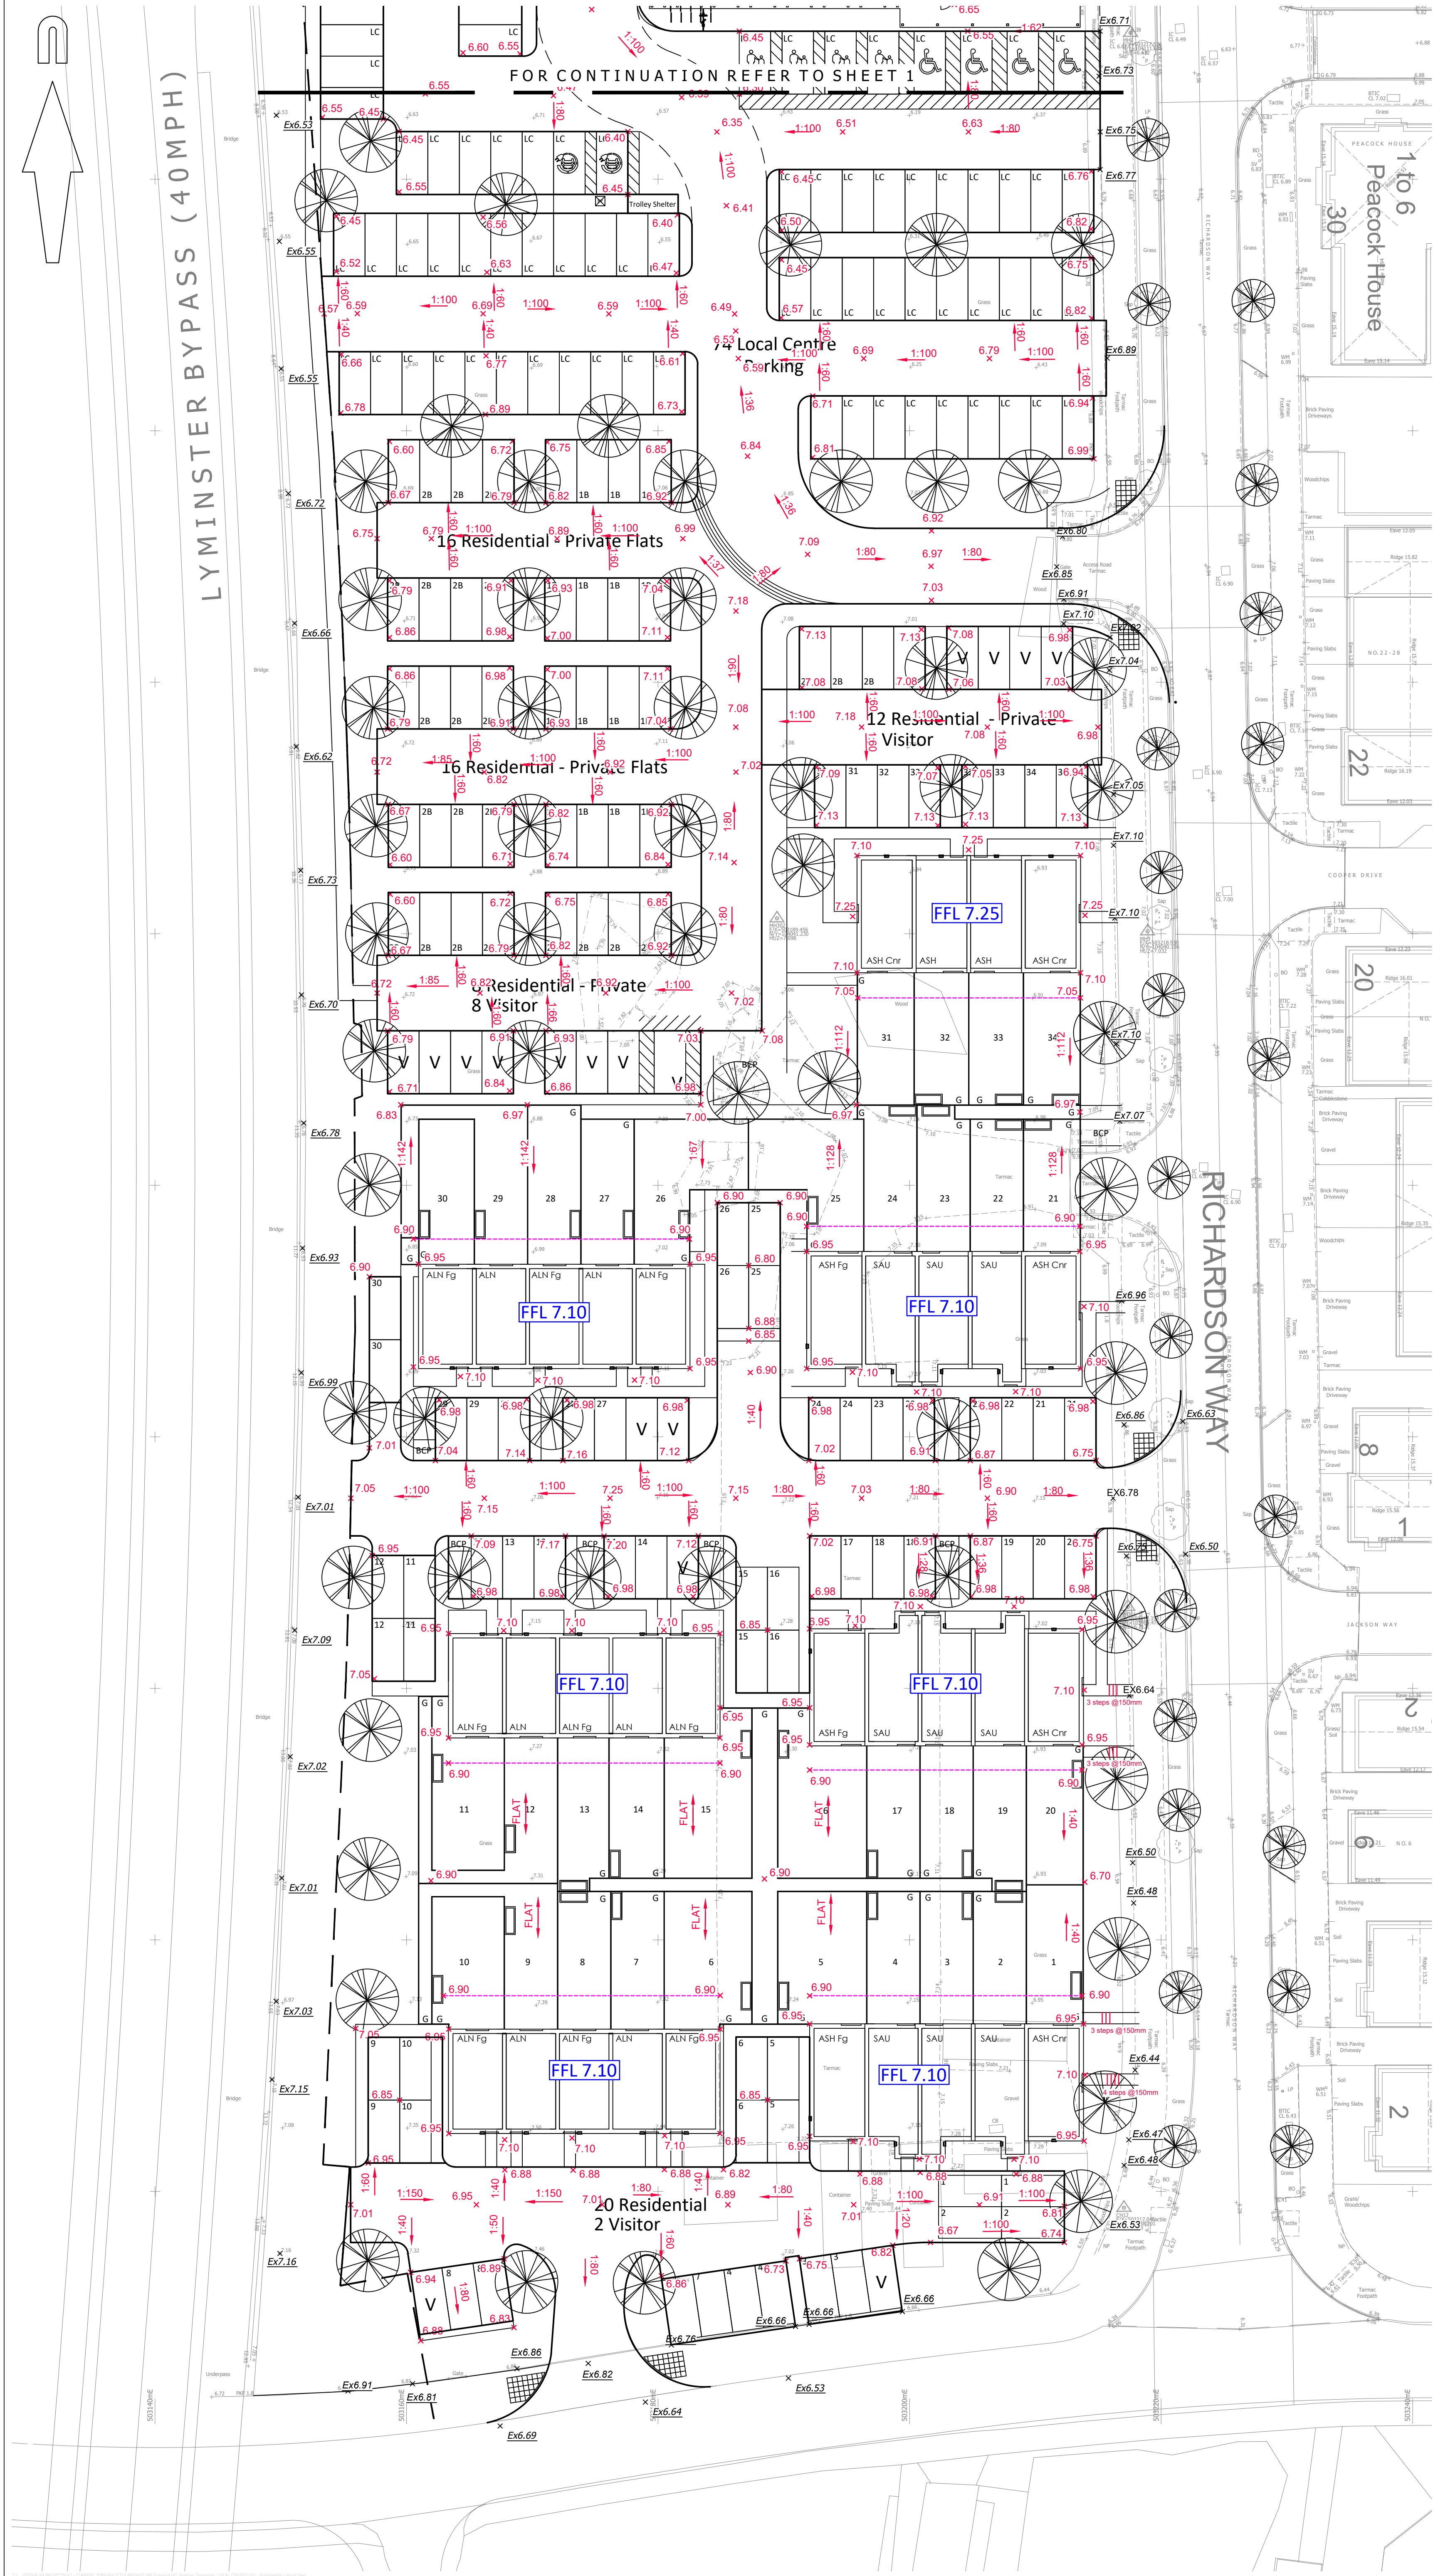

© Mayer Brown Limited Copyright. The drawings, information and data recorded in this document ("the information") is the property of Mayer Brown. This document and the information are solely for the use of the authorised recipient and this document may not be used, copied or reproduced in whole or part for any purpose other than which it was supplied by Mayer Brown. Mayer Brown makes no representation, undertakes no duty and accepts no responsibilities to any third party who may use or rely upon this document or the information.

A1 ORIGINAL

© Crown copyright and database rights 2025, Ordnance Survey AC0000089122.

LEVELS KEY:

- 4.66 × PROPOSED SPOT LEVEL
- EX4.66 × EXISTING SPOT LEVEL
- 1:100 PROPOSED GRADIENT
- FFL 4.75 PROPOSED FINISHED FLOOR LEVEL
- CONSTRUCTION LINES
- EXPOSED SUB STRUCTURE

NOTES:

- This drawing is not to be scaled.
- This drawing is to be read in conjunction with all other relevant engineering and landscaping drawings. Any discrepancies are to be reported to the Engineer immediately for clarification.

KEY TO HEALTH AND SAFETY SYMBOLS

- INDICATES A RESIDUAL RISK REQUIRING A COMPULSORY ACTION.
- INDICATES A RESIDUAL RISK FOR INFORMATION.
- INDICATES A RESIDUAL RISK REQUIRING A PROHIBITIVE ACTION.
- INDICATES A RESIDUAL RISK AS A WARNING.

FOR INFORMATION

NOT FOR CONSTRUCTION

P1	Initial Issue. (TC)	SF	01/12/2025
rev.	amendment	checked	date

mb
mayer brown

Mayer Brown Limited
Lion House, Oriental Road, Woking, Surrey GU22 8AR
Telephone 01483 750 508
enquiry@mayerbrown.co.uk www.mayerbrown.co.uk

client
PERSIMMON HOMES THAMES VALLEY

project
**LOCAL CENTRE
LITTLEHAMPTON**

scale 1:250	drawn by OP	checked by SF
date NOVEMBER 2025	cad file 151.DWG	

title
ENGINEERING LAYOUT (SHEET 2)

Mayer Brown Limited jobcode	suitability	revision
	-	P1

drawing number
PHLITTLECC.2/152