


Notes:
To scale for planning purposes only. Do not scale for construction.
All dimensions to be confirmed on site. This drawing is to be read in conjunction with other drawings in this series and all relevant consultants drawings and documentation where applicable.
This drawing has been produced for the specific client and project identified below and is not intended for use by any other person or for any other purpose other than indicated on this drawing.
Please report any discrepancy on this drawing to SHW for clarification.

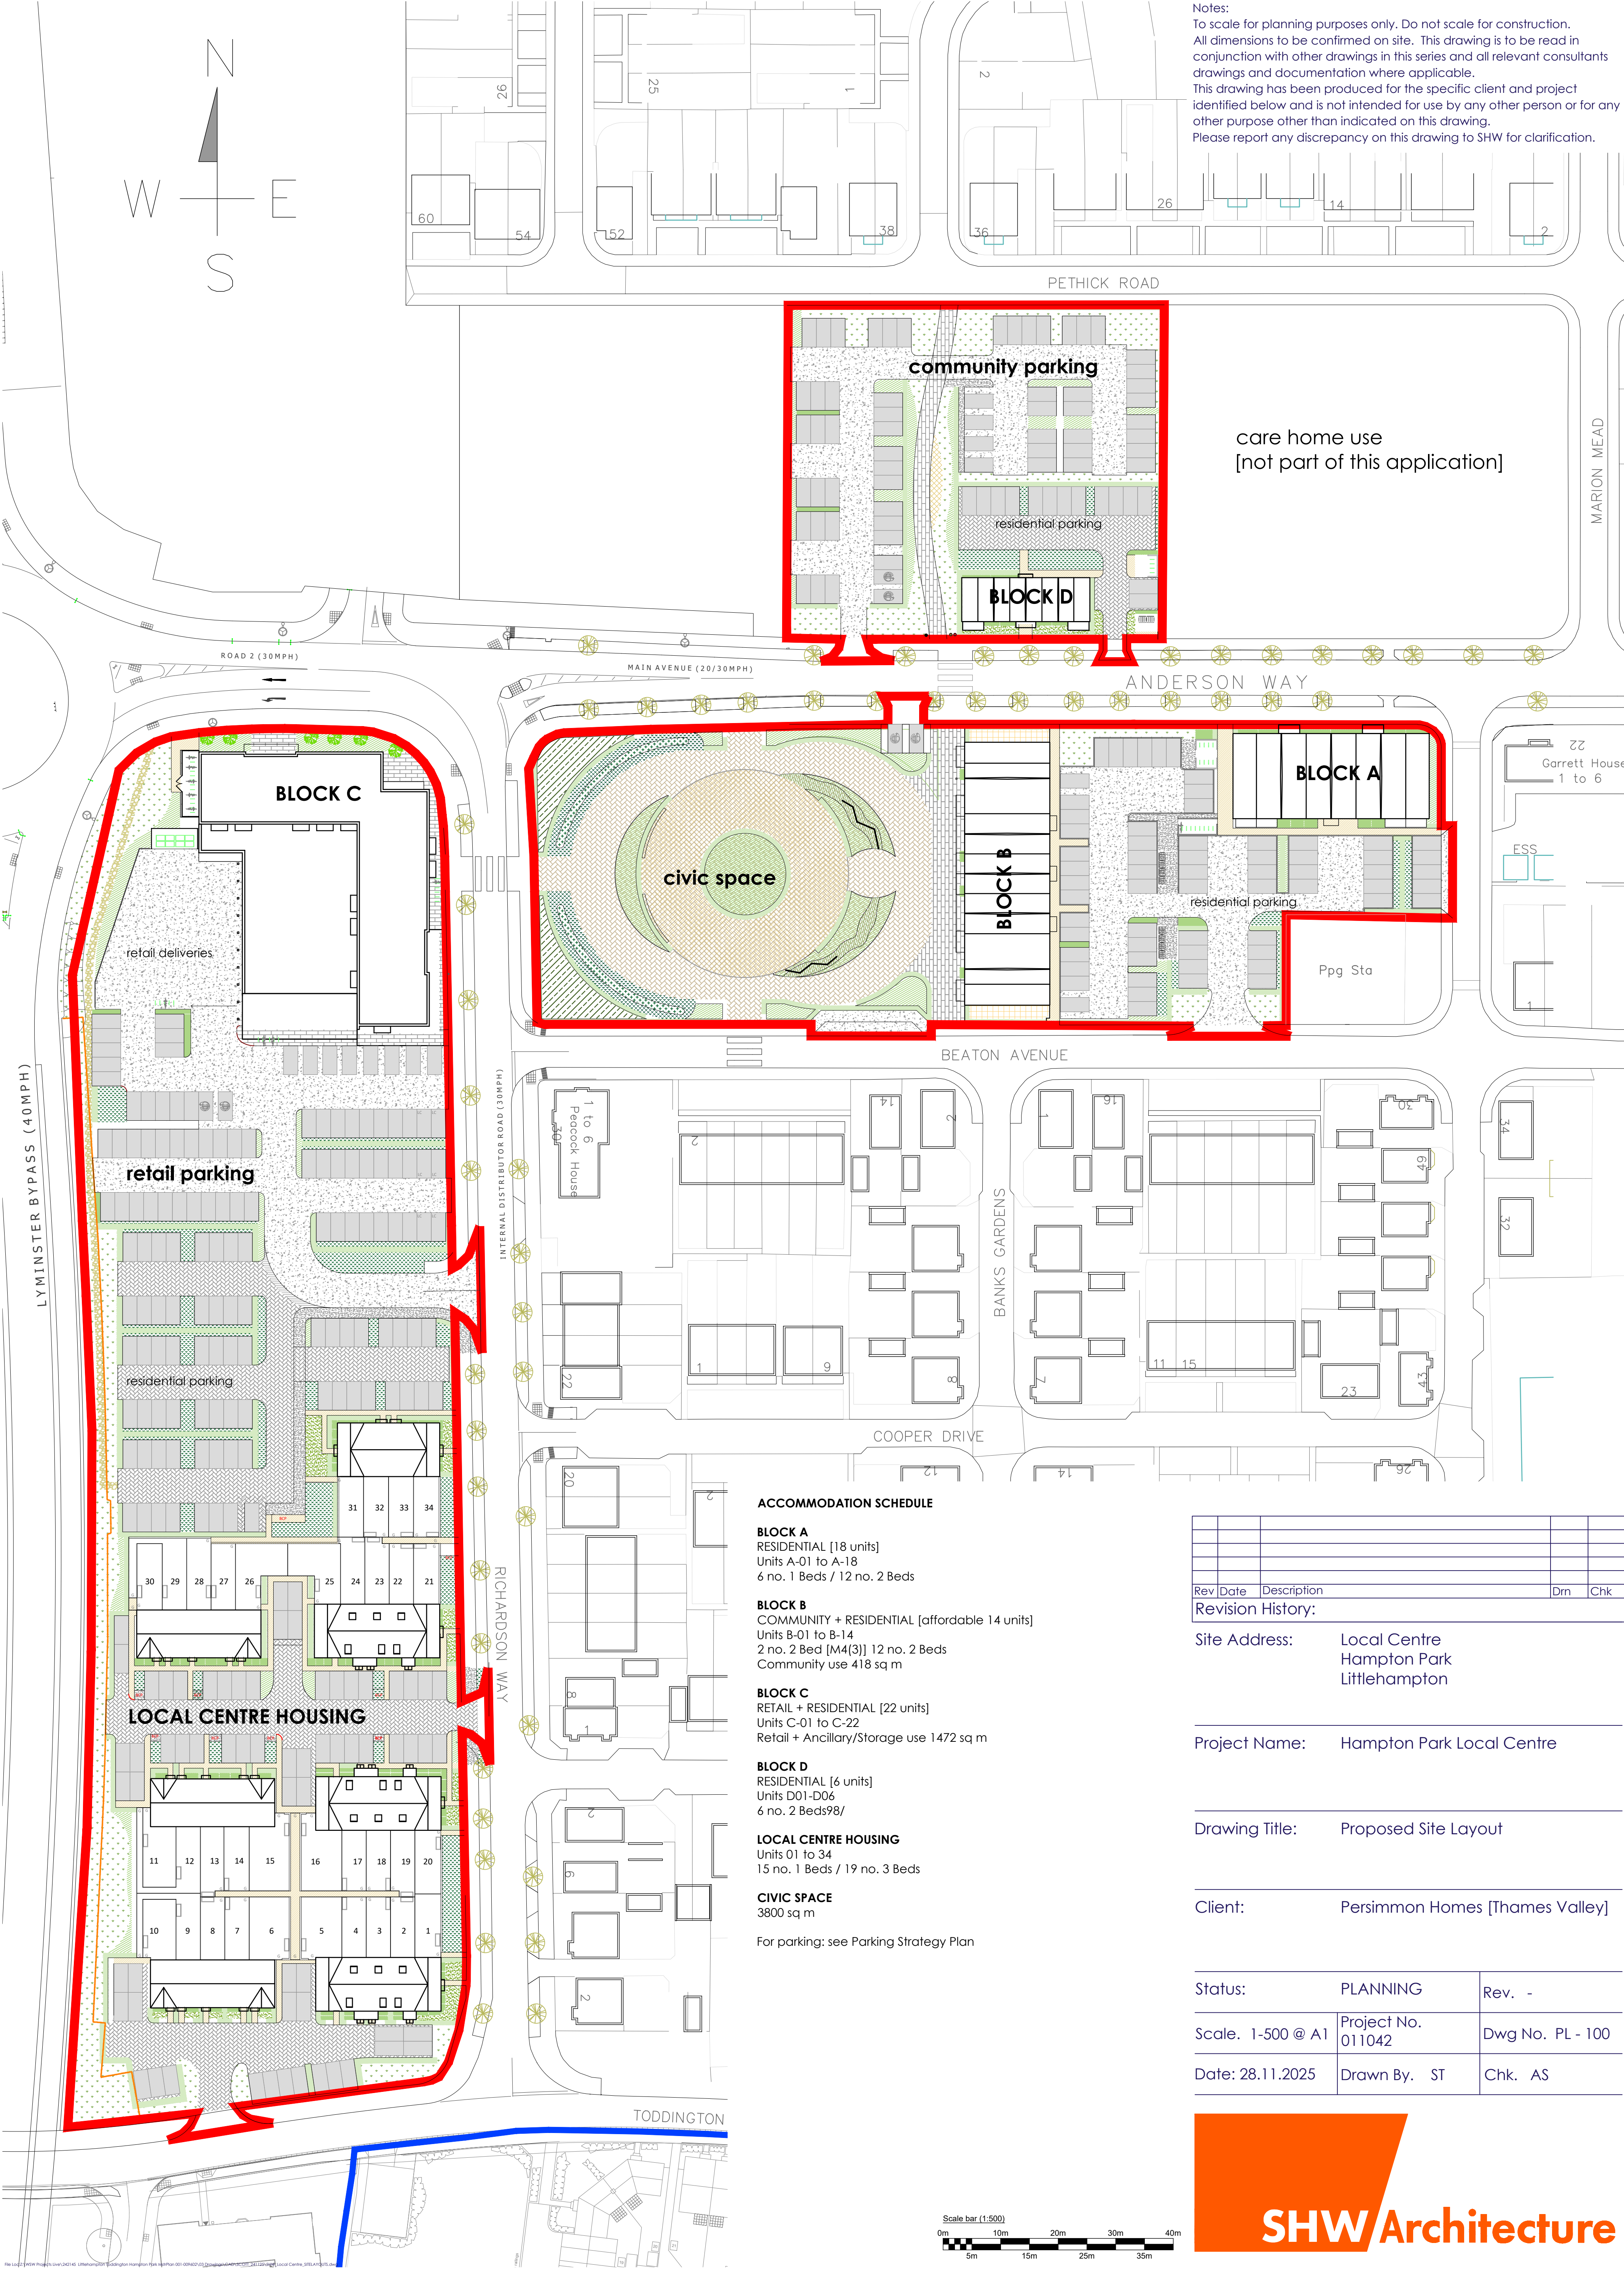

ACCOMMODATION SCHEDULE

BLOCK A
RESIDENTIAL [18 units]
Units A-01 to A-18
6 no. 1 Beds / 12 no. 2 Beds

BLOCK B
COMMUNITY + RESIDENTIAL [affordable 14 units]
Units B-01 to B-14
2 no. 2 Bed [M4(3)] 12 no. 2 Beds
Community use 418 sq m

BLOCK C
RETAIL + RESIDENTIAL [22 units]
Units C-01 to C-22
Retail + Ancillary/Storage use 1472 sq m

BLOCK D
RESIDENTIAL [6 units]
Units D01-D06
6 no. 2 Beds/98/

LOCAL CENTRE HOUSING
Units 01 to 34
15 no. 1 Beds / 19 no. 3 Beds

CIVIC SPACE
3800 sq m

For parking: see Parking Strategy Plan

Rev	Date	Description	Dm	Chk
Revision History:				

Site Address: Local Centre
Hampton Park
Littlehampton

Project Name: Hampton Park Local Centre

Drawing Title: Proposed Site Layout

Client: Persimmon Homes [Thames Valley]

Status:	PLANNING	Rev. -
Scale. 1-500 @ A1	Project No. 011042	Dwg No. PL - 100
Date: 28.11.2025	Drawn By. ST	Chk. AS