


Notes:
To scale for planning purposes only. Do not scale for construction.
All dimensions to be confirmed on site. This drawing is to be read in conjunction with other drawings in this series and all relevant consultants drawings and documentation where applicable.
This drawing has been produced for the specific client and project identified below and is not intended for use by any other person or for any other purpose other than indicated on this drawing.
Please report any discrepancy on this drawing to SHW for clarification.

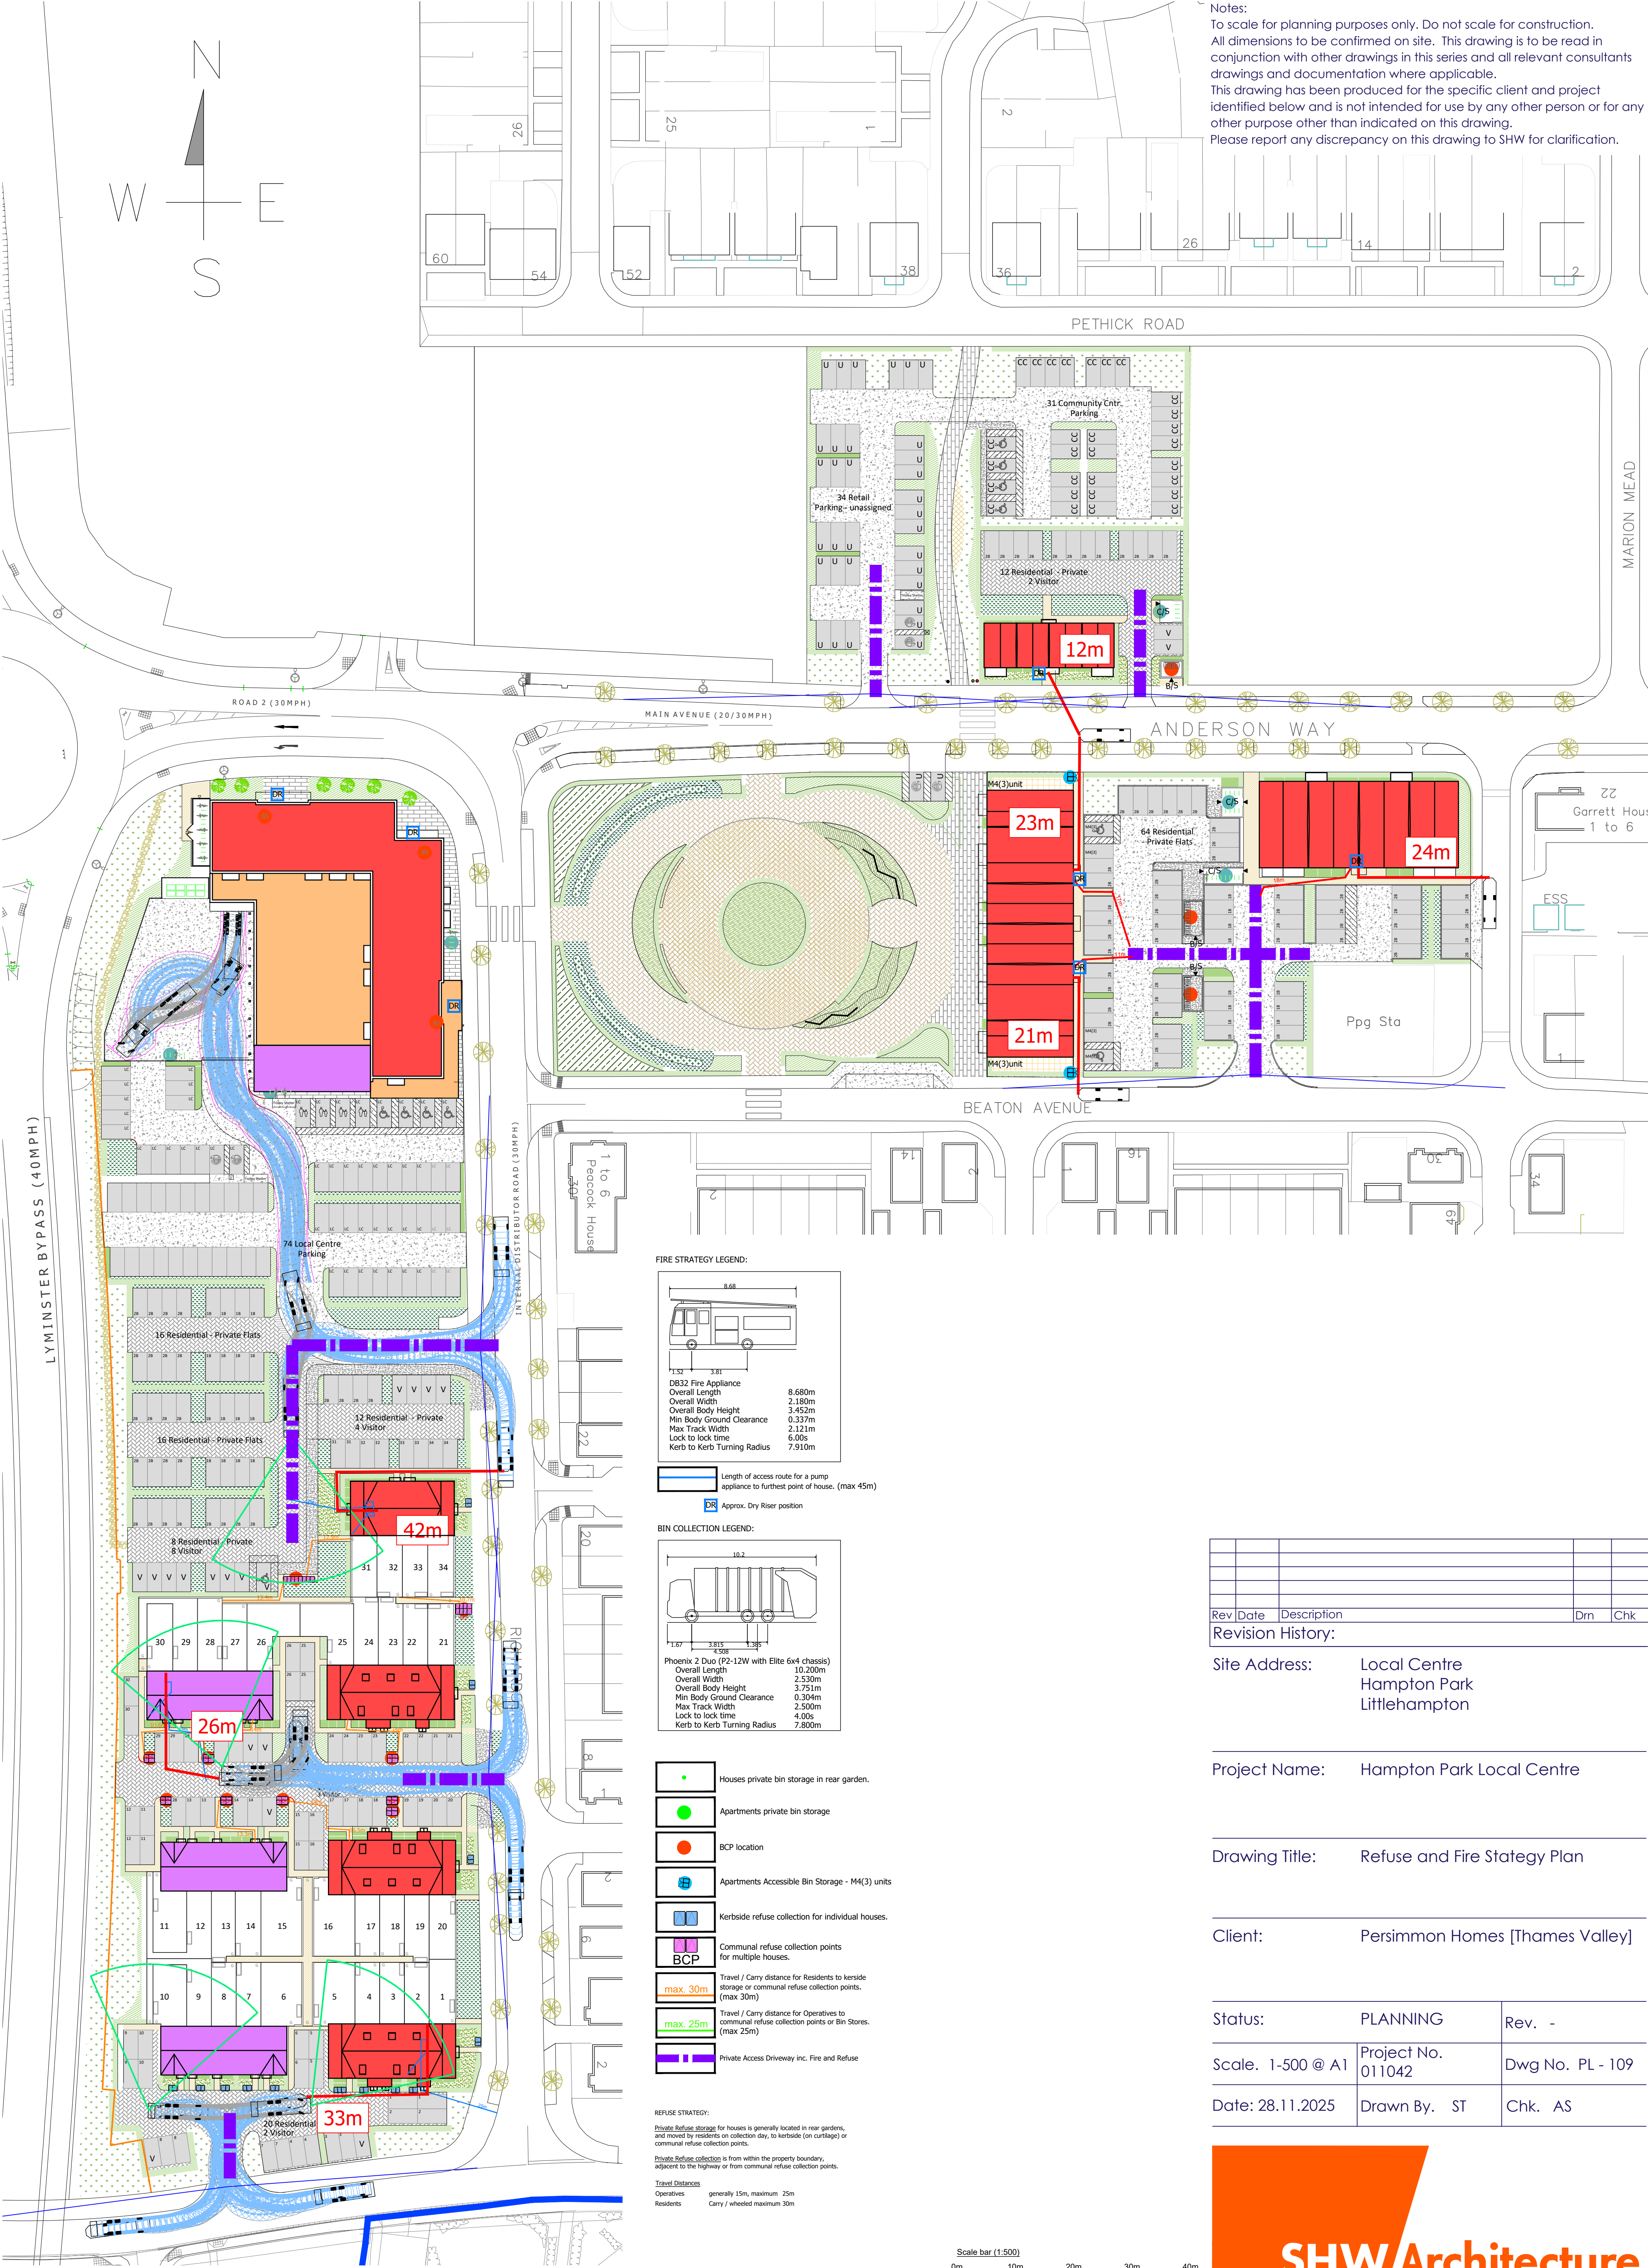

Rev	Date	Description	Drm	Chk
Revision History:				

Site Address: Local Centre
Hampton Park
Littlehampton

Project Name: Hampton Park Local Centre

Drawing Title: Refuse and Fire Strategy Plan

Client: Persimmon Homes [Thames Valley]

Status:	PLANNING	Rev. -
Scale. 1-500 @ A1	Project No. 011042	Dwg No. PL - 109
Date: 28.11.2025	Drawn By. ST	Chk. AS

