




SITE PLAN 1:250




LOCATION PLAN 1:1250

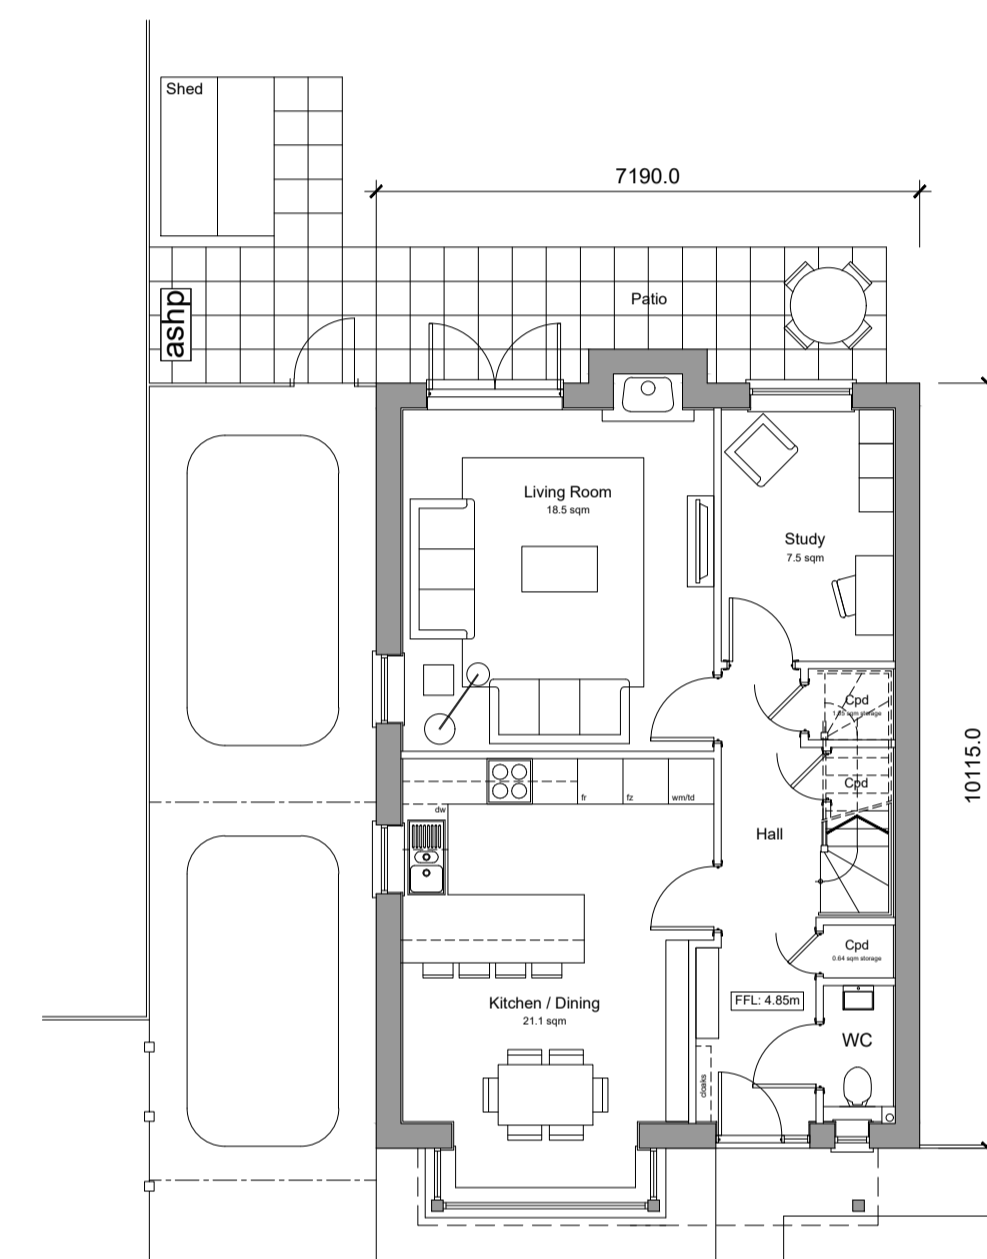


Ground Floor Plan

3-Bedroom House
124.37 sqm / 1338 sqft GIA [to finishes]
Min. 2.5 sqm storage where shown to meet NDS requirements

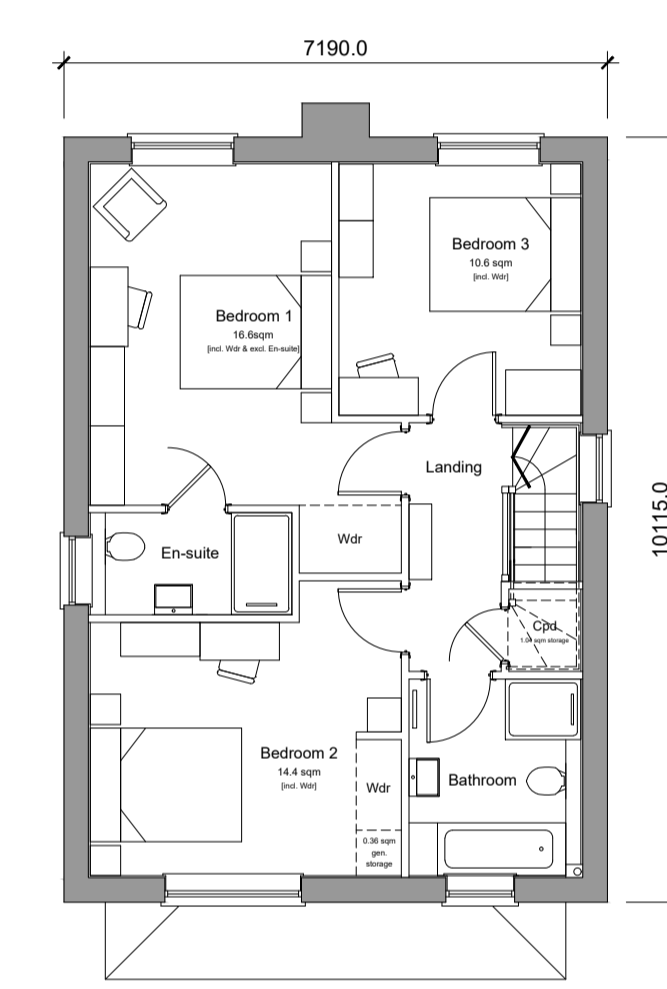

First Floor Plan

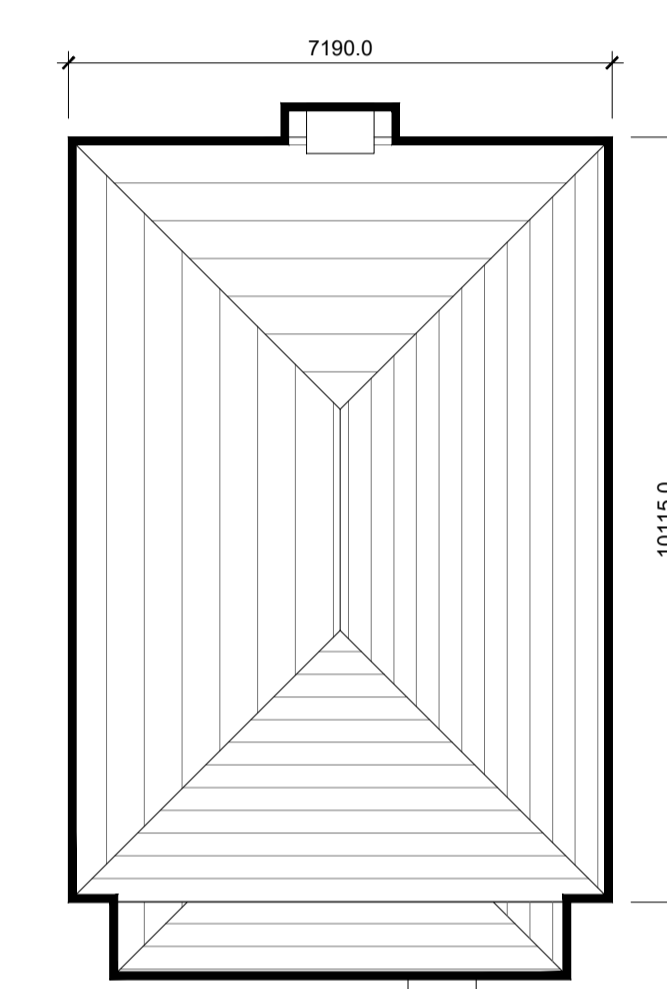

Roof Plan

FLOOR PLANS 1:100



Front (East) Elevation



Side (North) Elevation



Rear (West) Elevation



Side (South) Elevation

ELEVATIONS 1:100

Rev	Date	Revision Details	Dr	Ch
B	18.02.25	Updated	AK	AK
A	24.07.24	Site Location Plan updated	AK	AK

ECE Architecture
www.ecearchitecture.com

London: 76 Great Suffolk Street, London, SE1 0SL
T 0207 928 2773 E london@ecearchitecture.com
Sussex: 64 - 68 Brighton Road, Worthing, West Sussex, BN11 2EN
T 01903 248777 E sussex@ecearchitecture.com
Bristol: Westworks, Beacon Tower, Colston Street, Bristol, BS1 4XE
T 0117 214 1101 E bristol@ecewestworks.com

Client's Name
Mr J Djevdet

Job Title
Land adjacent to 7 Roman Acre, Wick, Littlehampton

Drawing Title
Proposed Dwelling

Scale
SCALE VARIES

Drawn: **AK** Checked: **AK** Date: **02.07.24**

Job No: **MP-JD-RA** Drawing No: **PL01** Rev: **B**

Status
PRELIMINARY