



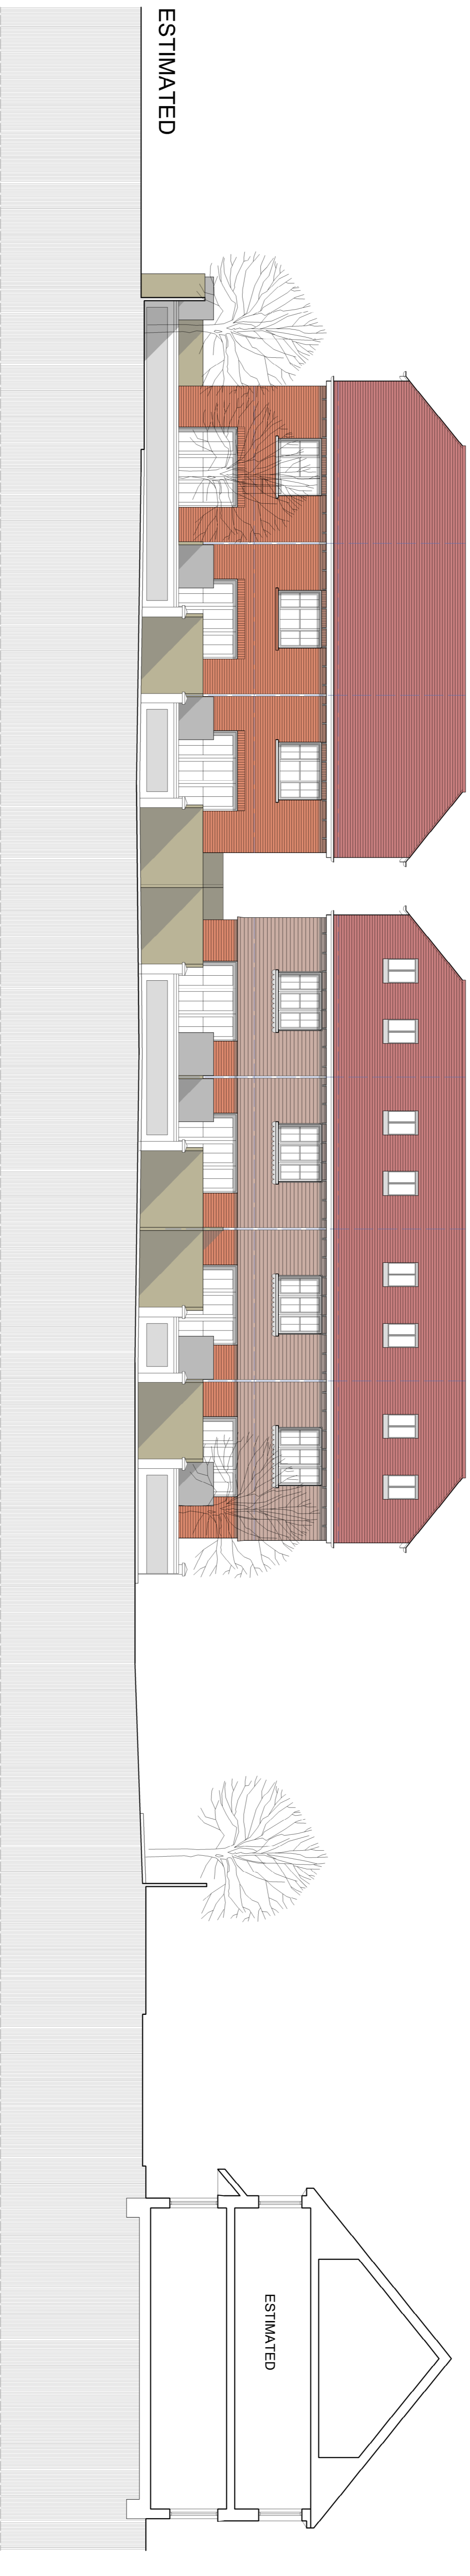


Proposed section GG Scale 1:100@A1 See drawing 10 for section reference

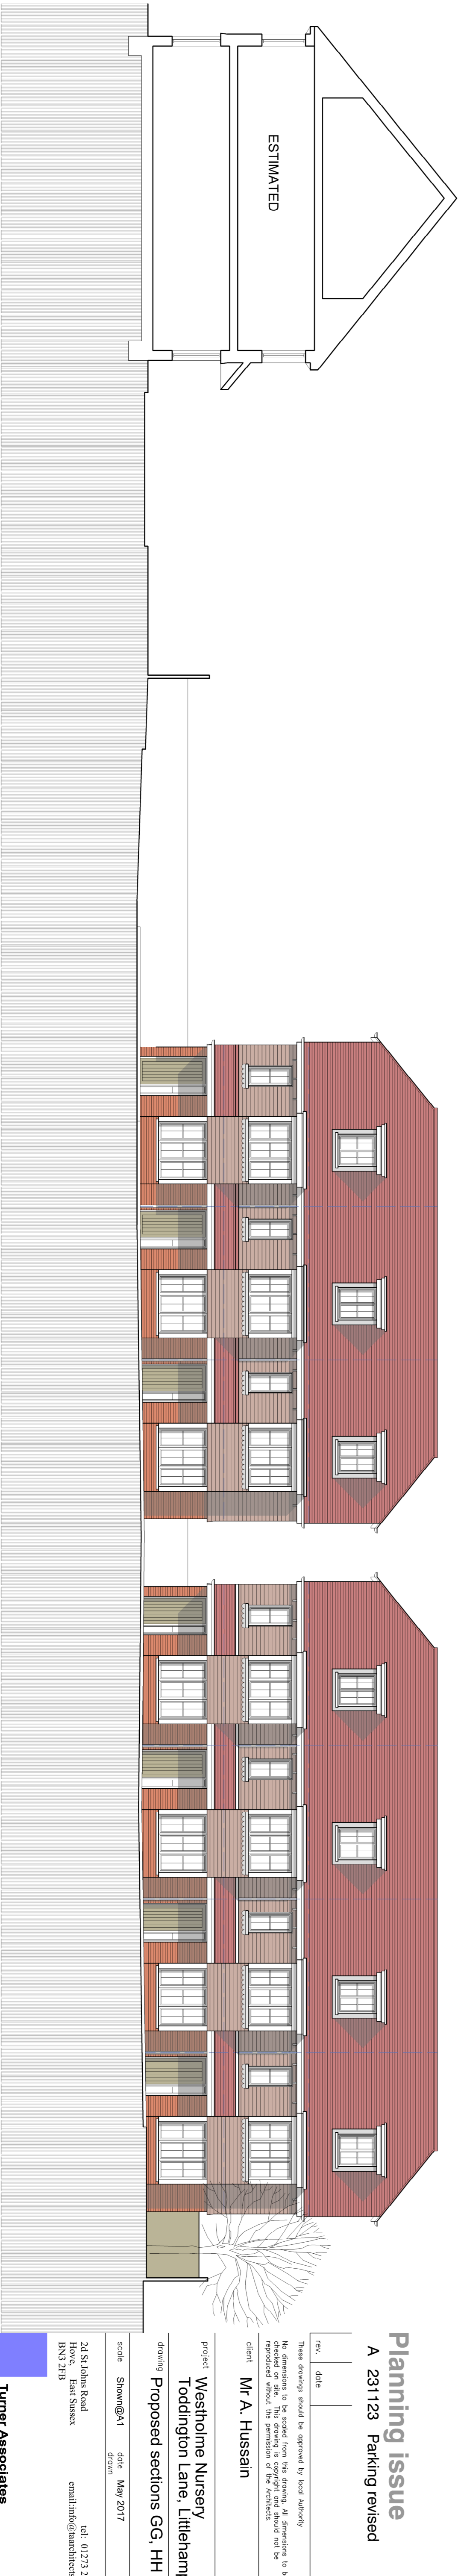

Proposed section HH Scale 1:100@A1 See drawing 10 for section reference



Proposed section JJ Scale 1:100@A1 See drawing 10 for section reference

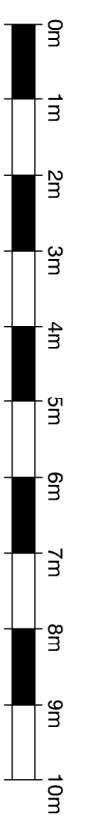

Planning issue
A 231123 Parking revised

Rev. 02/16
 date

These drawings should be approved by local authority planning officers to the satisfaction of the local authority and should not be reproduced without the permission of the architect.

client **Mr A. Hussain**

Project **Westholme Nursey
 Toddington Lane, Littlehampton**

drawing **Proposed sections GG, HH & JJ**

scale **Shown@A1** date **May 2017**
 drawn

24 St Johns Road
 Hove, East Sussex BN3 2FB
 email: info@turnerassociates.co.uk
 tel: 01273 202320

Turner Associates
 Architects and Planning Consultants

TA 1057 / 22 Rev. **A**