


GENERAL NOTES
 Dimensions to be checked on site before commencing work. Any discrepancies shall be reported to the architect immediately.
 Do not scale from these drawings except for planning purposes. Use figured dimensions only.
ACCOMPANYING DOCUMENTATION
 All details shown on Helyer Davies Architects drawings are to be read in conjunction with the project specification and other consultants drawings and details.

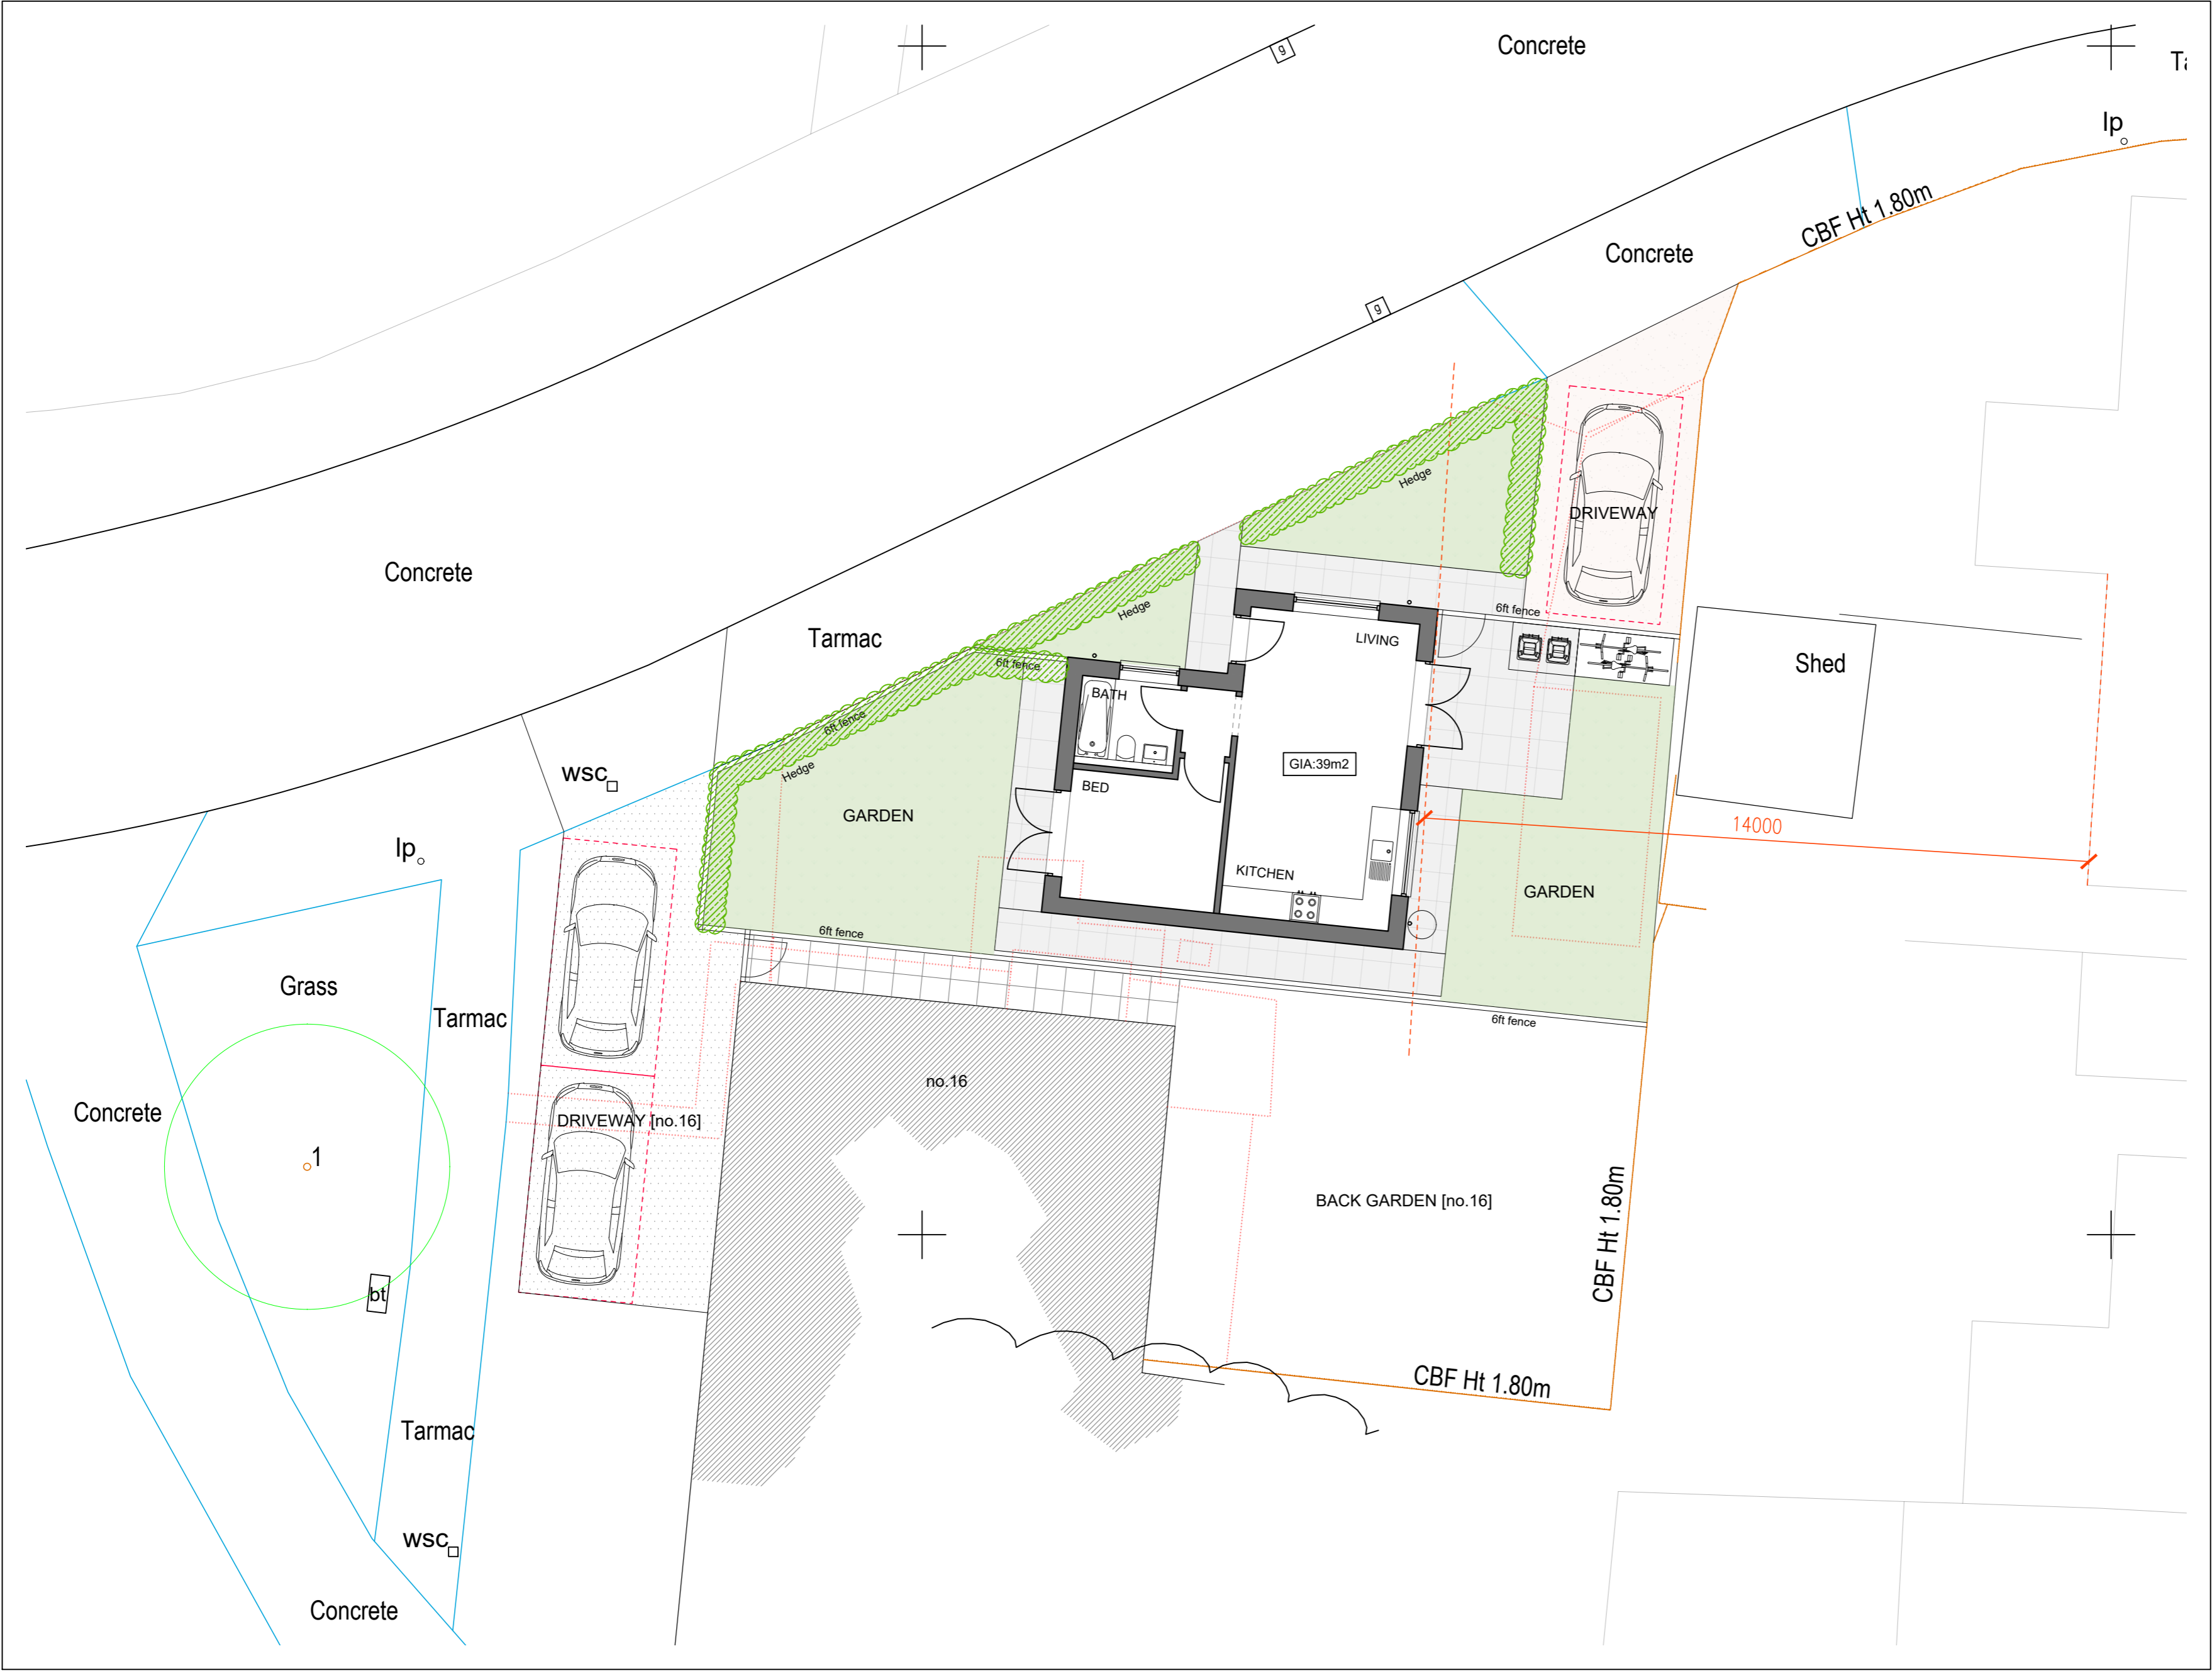

A	03/06/25	UPDATED LANDSCAPING	TW
REV	DATE	AMENDMENT	DRAWN

H Helyer Davies Architects
 www.hdarchitects.co.uk
 mail@hdarchitects.co.uk
 01243 370 715
 Unit 1 The Old Flour Mill . Queen St
 Emsworth . PO10 7BT

PROJECT
 16 Swanbourne Road
 Littlehampton

DRAWING Proposed site layout
SCALE As noted @A2

DATE	DRAWN
May-25	TW
DRAWING No.	REV
23123 - 02	A

